


Flat 8 Rear Elevation - Existing



Flat 8 Rear Elevation - Proposed

scale bar.

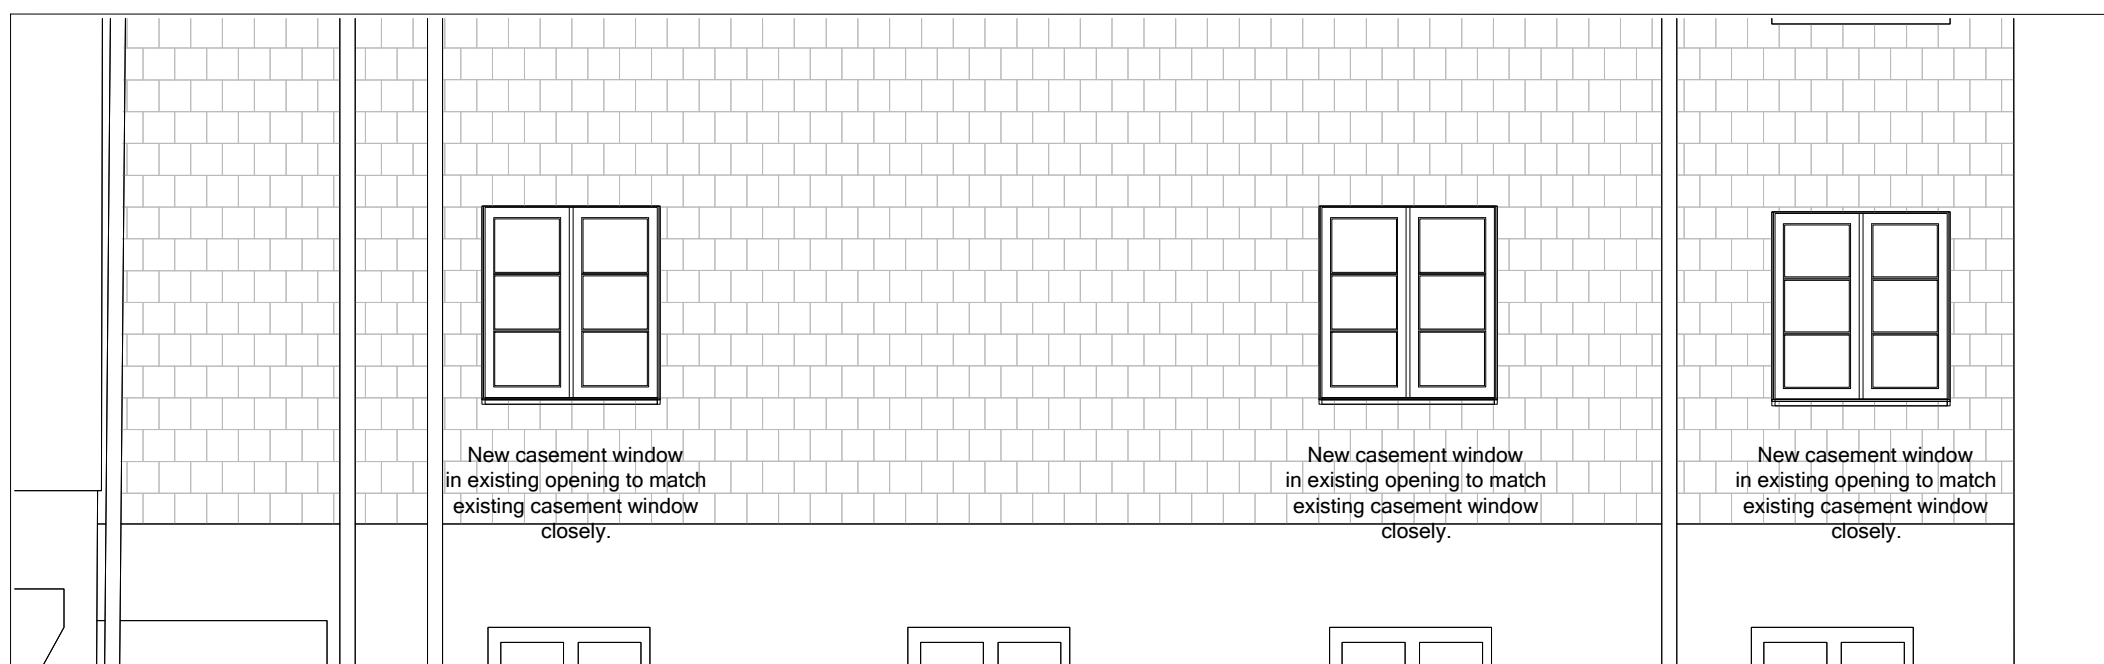

Drawing scale 1:50 at A3.

address. 11 - 13 market place . london . W1W 8AH  
 www. michaeldrain.com  
 t. 020 7580 1415  
 f. 020 7580 1416  
 registered. in england . company number . 405 7890

© michaeldrainarchitects

ref. \_\_\_\_\_  
 291  
 3 Grape Street  
 London . WC2H 8DX  
 title. \_\_\_\_\_  
 West Central Street (North East) Elevation  
 Existing and Proposed  
 Detailed Elevation  
 scale at A3. \_\_\_\_\_  
 1:50  
 n°. \_\_\_\_\_

0-231