


- For the purpose of submission to Local Authority for the approval of Planning Consent.
- This drawing is to be read in conjunction with all other relevant drawings & details in this package
- Do not scale
- Dimensions are in millimetres unless otherwise stated
- Do not use for construction
- Should any third party use these drawings for the purpose of construction, it shall be entirely at their own risk.

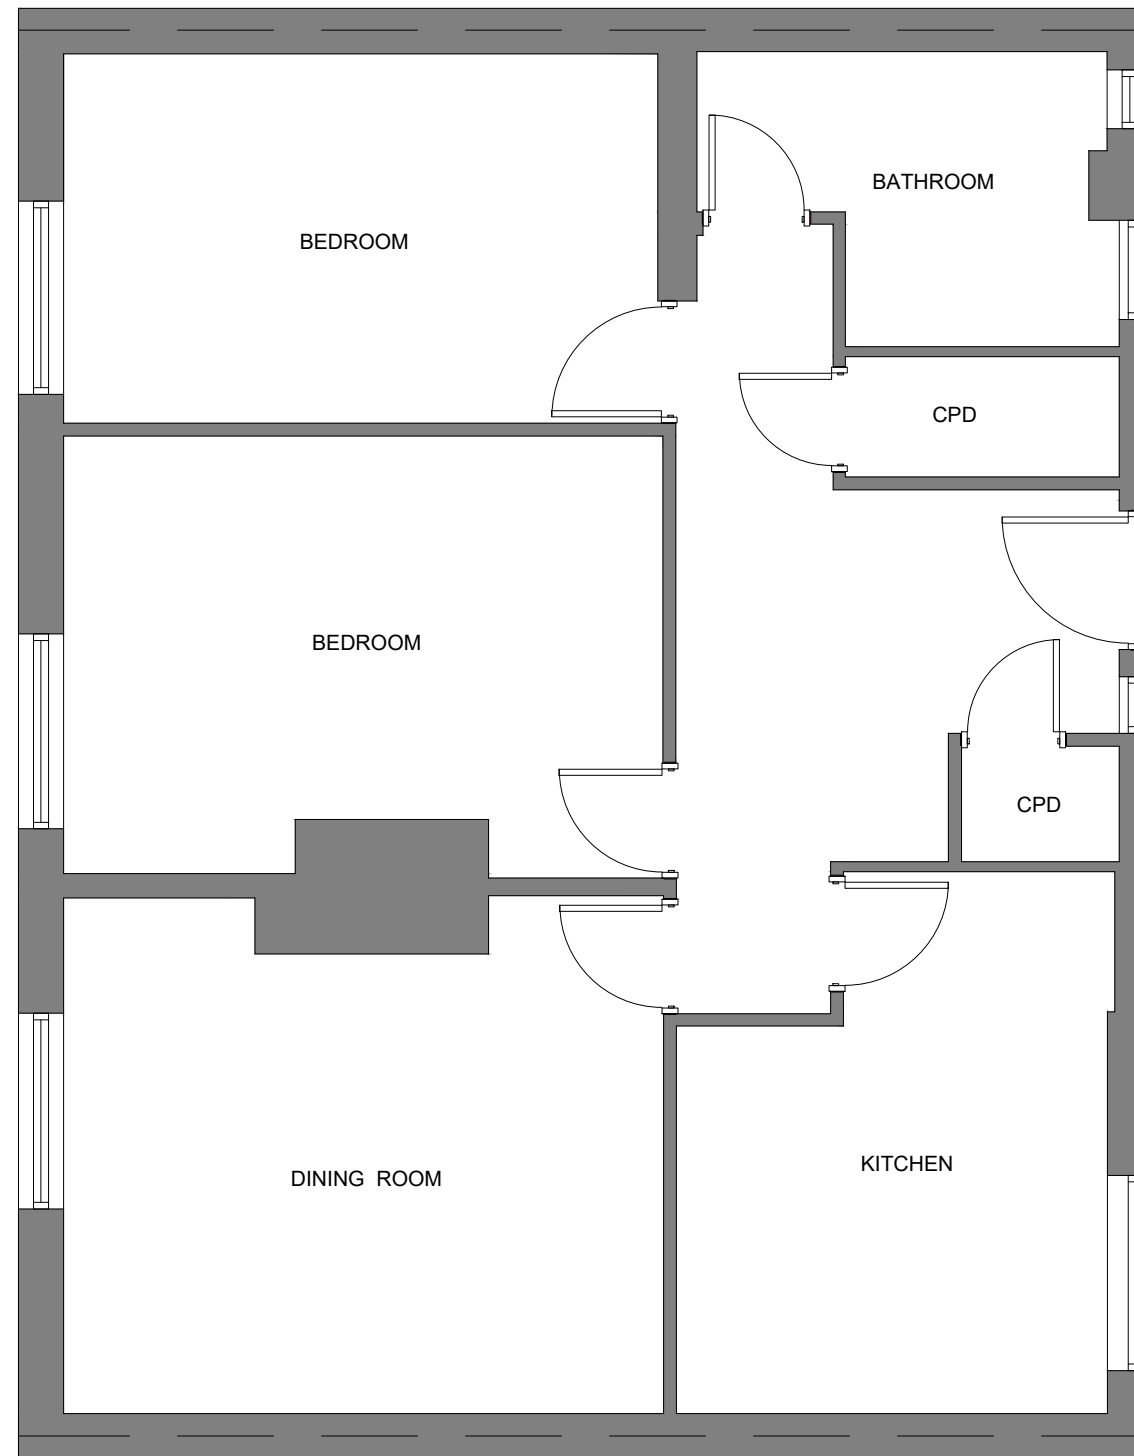

215 Levita House



GDS Chartered Surveyors
East Barn, Furnace Farm, Furnace Lane
Lamberhurst, Kent TN3 8LE

T. 01892 538 700 E. mail@gdsstd.co.uk
www.gdsstd.co.uk

Project		
215 & 189 Levita House		
Drawing		
Existing Floor Plan 215 Levita House		
Revisions		
Client Aston Group		
Scale 1:50@A3		
Date	Drawn By	Checked By
Apr 23	AR	SR
Issue:		
Planning		
Drawing No.	Revision	
2119 - 103		

