



PLANNING

<small>All dimensions are in millimetres All dimensions to be checked on site © Architect Your Home</small>	<small>Your Architect Your Home Licensee: Architect Your Home <i>Islington</i> Unit 9, Shoreditch Town Hall, 380 Old St, London EC1V 9LT</small>	<small>Drawing name: Lower Ground Floor Plan as existing</small>		
	<small>Tel: 020 7739 0399 Email: islington@architect-yourhome.com</small>	<small>Date: April 2023</small>	<small>Job no: 934SS</small>	<small>Drawing no: PA01</small>
	<small>Project name: 4 Swinton Street WC1X 9NX</small>	<small>Scale: 1:50 @ A3</small>	<small>Revision: A</small>	<small>Drawn by: -</small>


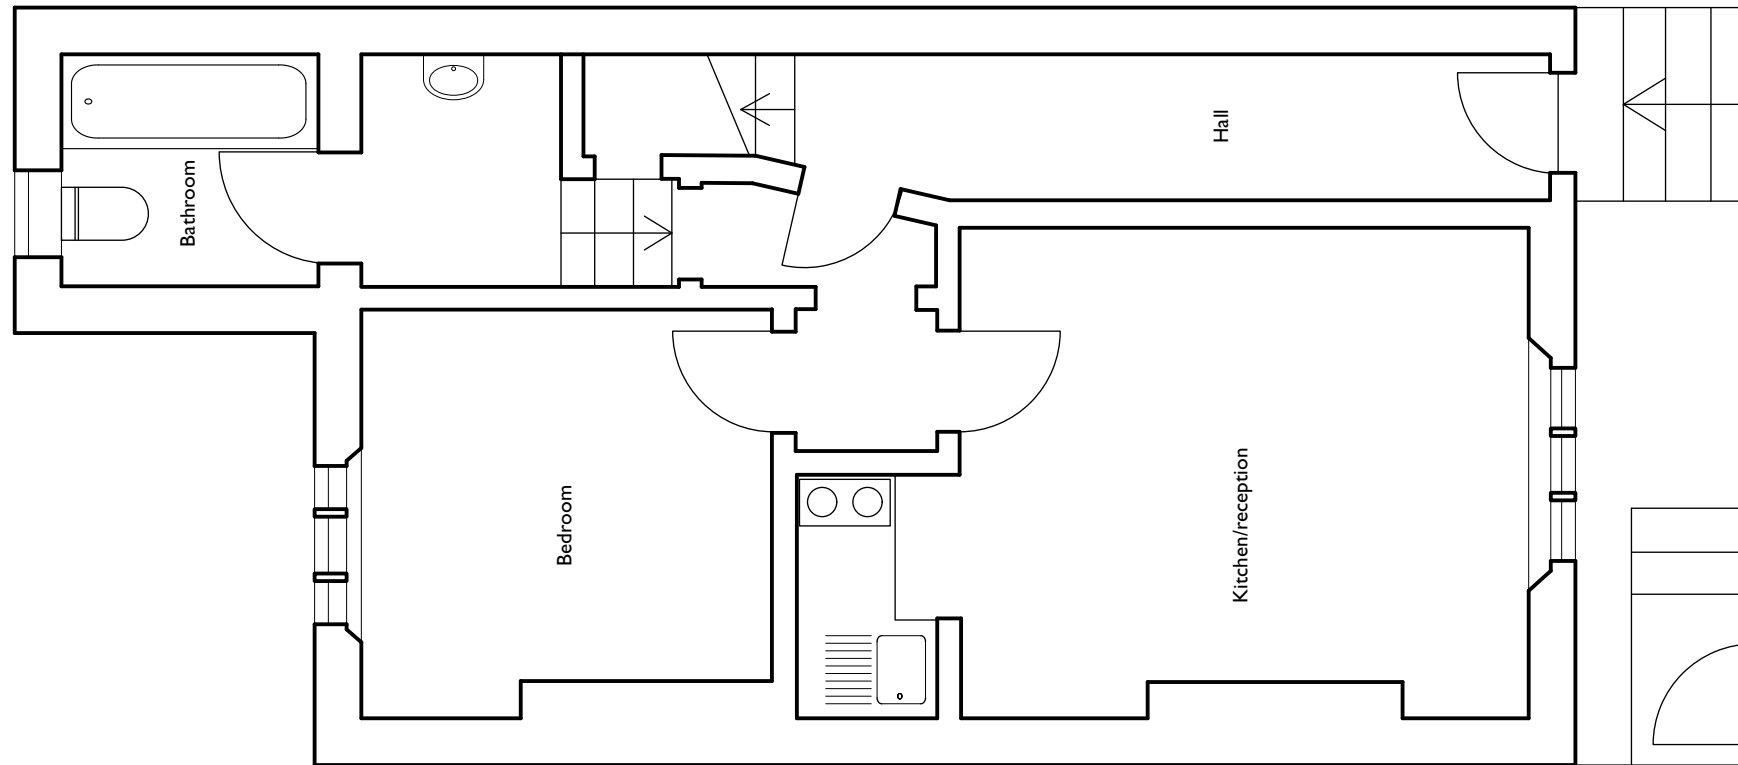


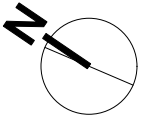

PLANNING




	Your Architect Your Home Licensee: Architect Your Home <i>Islington</i> Unit 9, Shoreditch Town Hall, 380 Old St, London EC1V 9LT	Drawing name: Upper Ground Floor Plan as existing	
	Tel: 020 7739 0399 Email: islington@architect-yourhome.com	Date: April 2023	Job no: 934SS
	Project name: 4 Swinton Street WC1X 9NX	Scale: 1:50 @ A3	Revision: A
All dimensions are in millimetres All dimensions to be checked on site © Architect Your Home		Drawing no: PA02	Drawn by: -

architectyourhome

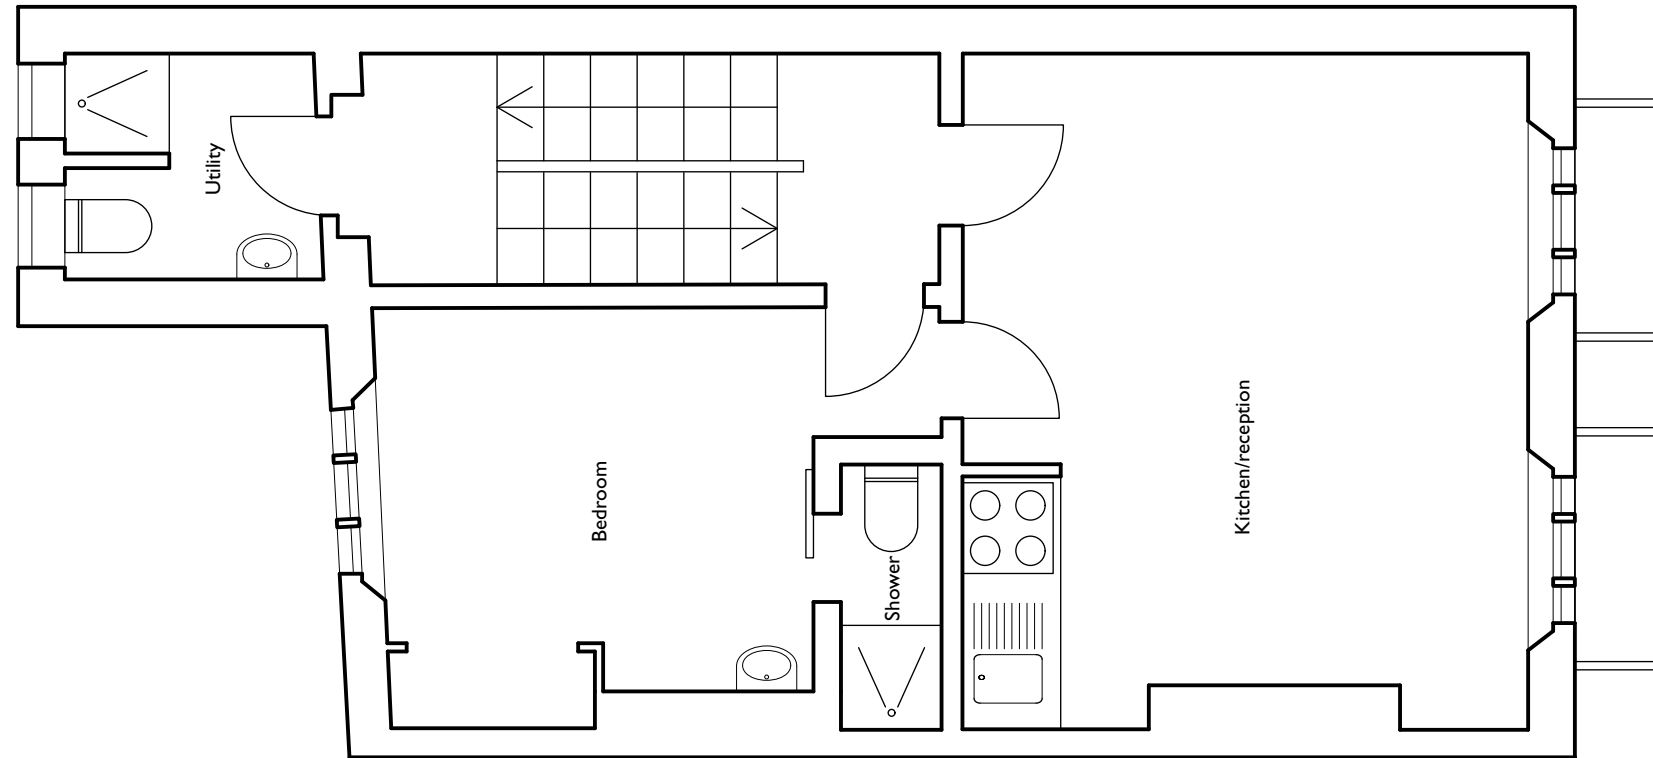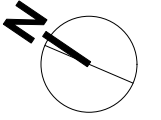

PLANNING

<small>All dimensions are in millimetres All dimensions to be checked on site © Architect Your Home</small>	<small>Your Architect Your Home Licensee: Architect Your Home <i>Islington</i> Unit 9, Shoreditch Town Hall, 380 Old St, London EC1V 9LT</small>		<small>Drawing name: First Floor Plan as existing</small>	
	<small>Date: April 2023</small>	<small>Job no: 934SS</small>	<small>Drawing no: PA03</small>	
	<small>Scale: 1:50 @ A3</small>	<small>Revision: B</small>	<small>Drawn by: -</small>	
<small>Project name: 4 Swinton Street WC1X 9NX</small>		architectyourhome		

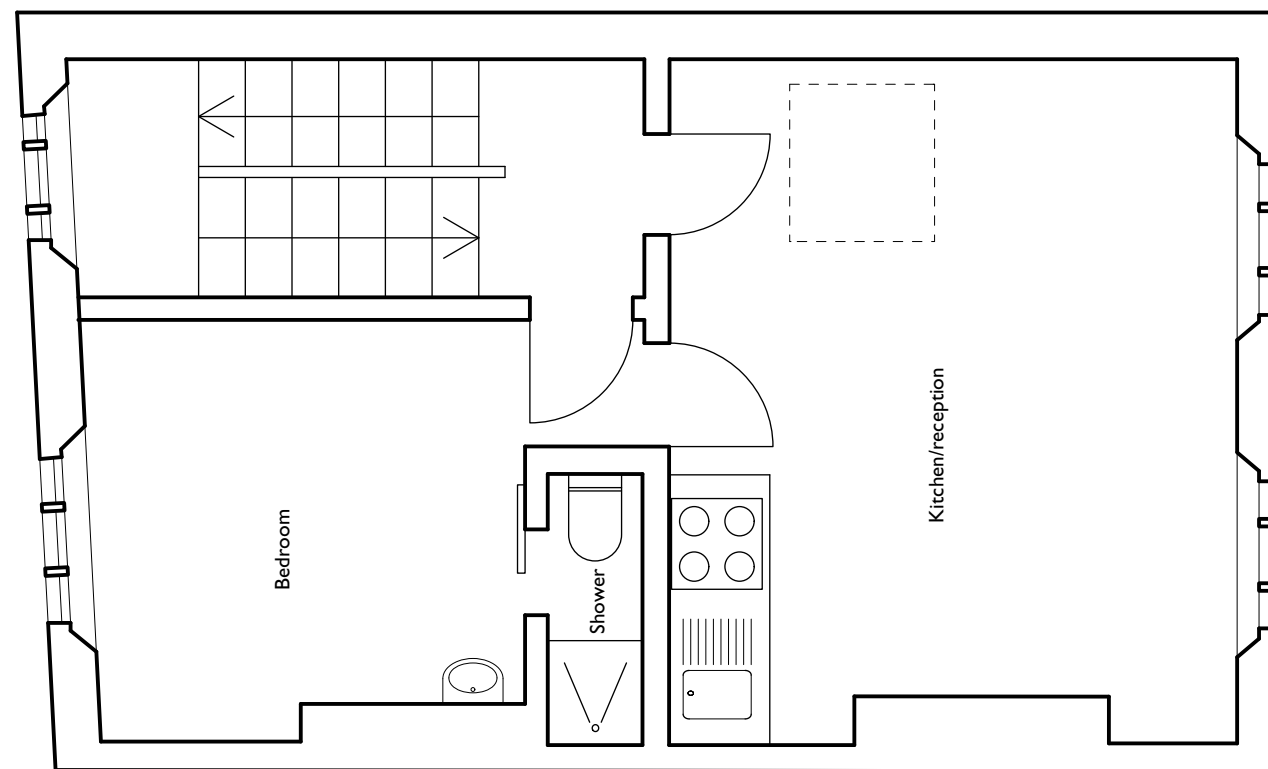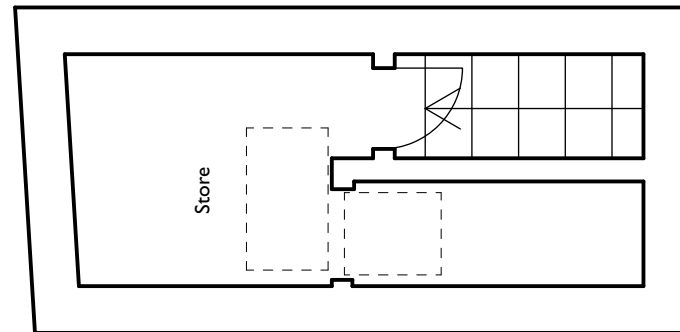 

PLANNING

Your Architect Your Home Licensee:
Architect Your Home *Islington*
Unit 9, Shoreditch Town Hall,
380 Old St, London EC1V 9LT

Tel: 020 7739 0399
Email: islington@architect-yourhome.com

Drawing name:
Second Floor Plan as existing



Date: April 2023	Job no: 934SS	Drawing no: PA04
---------------------	------------------	---------------------

Scale: 1:50 @ A3	Revision: B	Drawn by: -
---------------------	----------------	----------------

All dimensions are in millimetres
All dimensions to be checked on site
© Architect Your Home

Project name:
4 Swinton Street
WC1X 9NX

architectyourhome

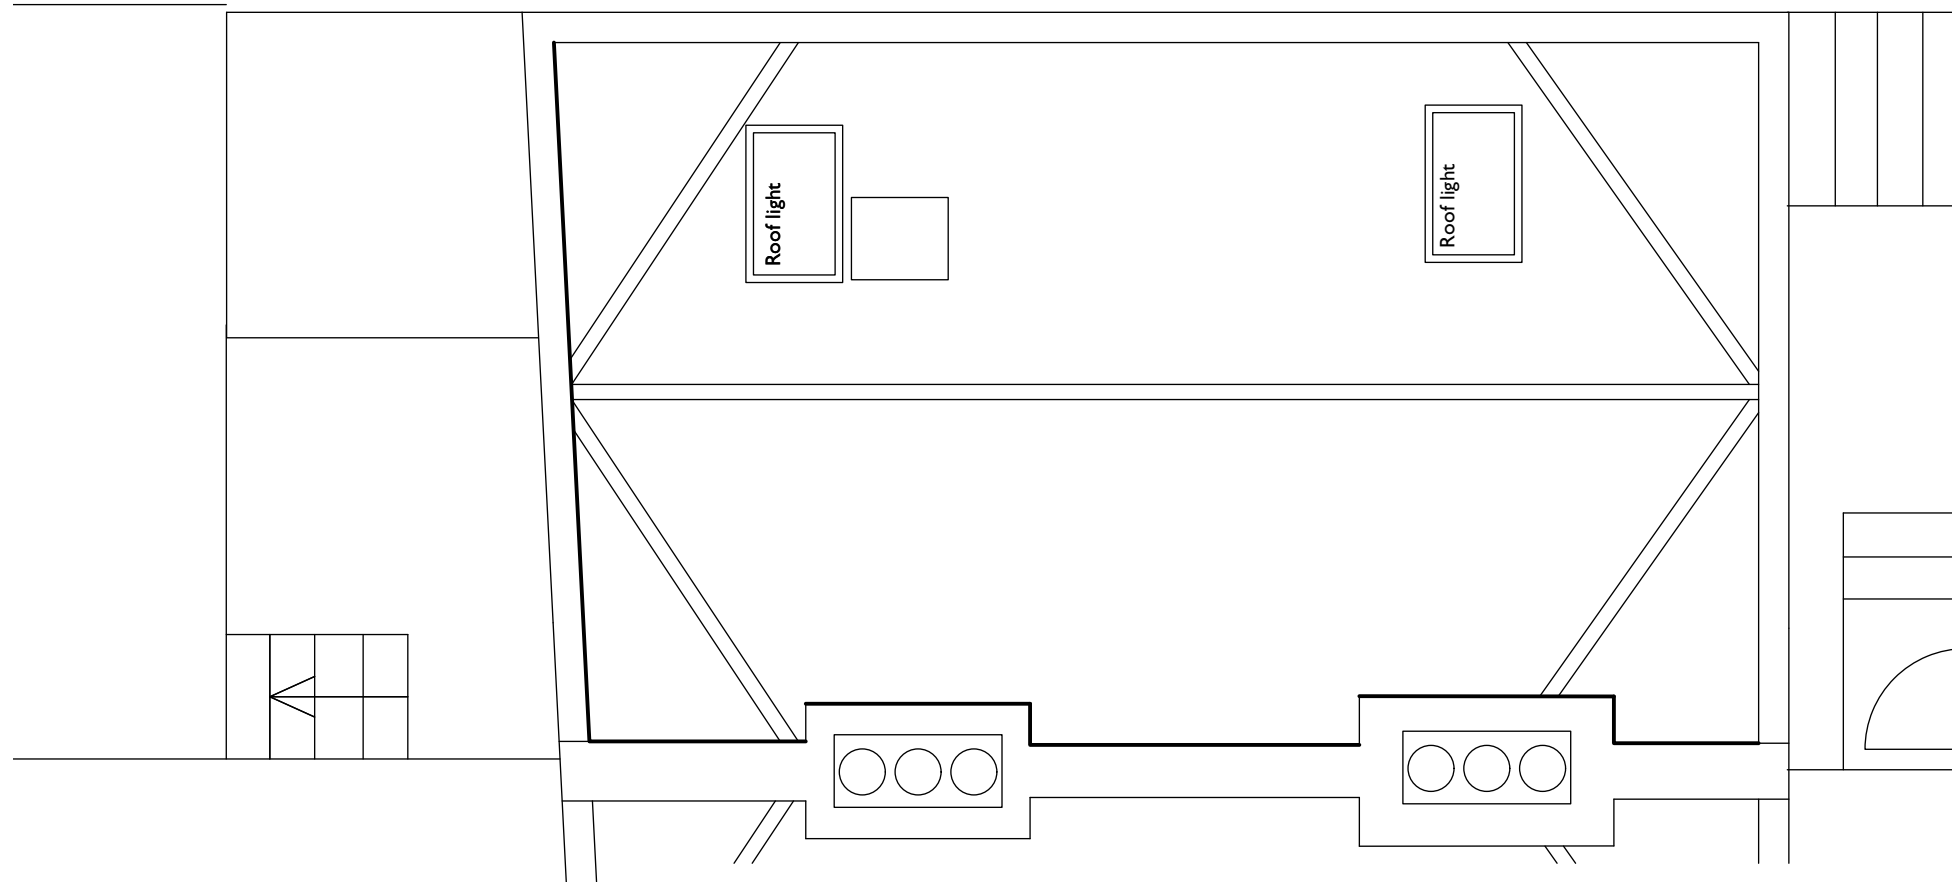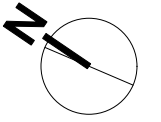

PLANNING

<small>All dimensions are in millimetres All dimensions to be checked on site © Architect Your Home</small>	<small>Your Architect Your Home Licensee: Architect Your Home <i>Islington</i> Unit 9, Shoreditch Town Hall, 380 Old St, London EC1V 9LT</small>	<small>Drawing name: Roof Plan as existing</small>		
	<small>Tel: 020 7739 0399 Email: islington@architect-yourhome.com</small>	<small>Date: April 2023</small>	<small>Job no: 934SS</small>	<small>Drawing no: PA05</small>
	<small>Project name: 4 Swinton Street WC1X 9NX</small>	<small>Scale: 1:50 @ A3</small>	<small>Revision: B</small>	<small>Drawn by: -</small>
architectyourhome				