

©Penoyre & Prasad
 Dimensions are to be verified on site prior to construction
 Ordnance Survey Data reproduced by permission of Ordnance Survey, on behalf of Her Majesty's Stationery Office. ©Crown Copyright. All rights reserved.
 Penoyre & Prasad are a trading division of Perkins & Will UK Ltd.

- KEY**
- Development zone boundary
 - Area below ground level
- Notes:**
1. Refer to Landscape Architect's drawings for more detailed landscape proposals.

Rev	Date	Prep	Check	Description
P6	18.03.21	JG	KE	Planning Issue
P5	11.03.21	JG	KE	Planning Issue
P4	15.10.20	JG	KE	Updated for Planning Issue
P3	13.10.20	AR	KE	Development zone boundary updated; Issued for Planning
P2	25.09.20	NVA	KE	Planning Issue
P1	04.09.20	NVA	KE	Draft Planning Issue for Client Review

Penoyre & Prasad

AECOM

Alkgate Tower
 2 Leman Street
 London E1 8FA
 United Kingdom
 Tel: +44 (0) 20 7061 7000
 www.aecom.com

white

The White Chapel Building
 10 Whitechapel High Street
 London E1 8QS
 020 7250 3477
 penoyrepsasad.com

Client
**Moorfields Eye Hospital and UCL
 Institute of Ophthalmology**

Project
Oriel

Drawing Title
Proposed Lower Ground Floor Plan


Purpose of Issue
 Planning
 Status code
 A1
 Scale @ A1
 1:200

Project	Originator	Volume	Level	Type	Role	Number
ORL	PPA	XX	LG	DR	A	20241

Revision
P6

Lower Ground Floor Plan
 SCALE: 1 : 200



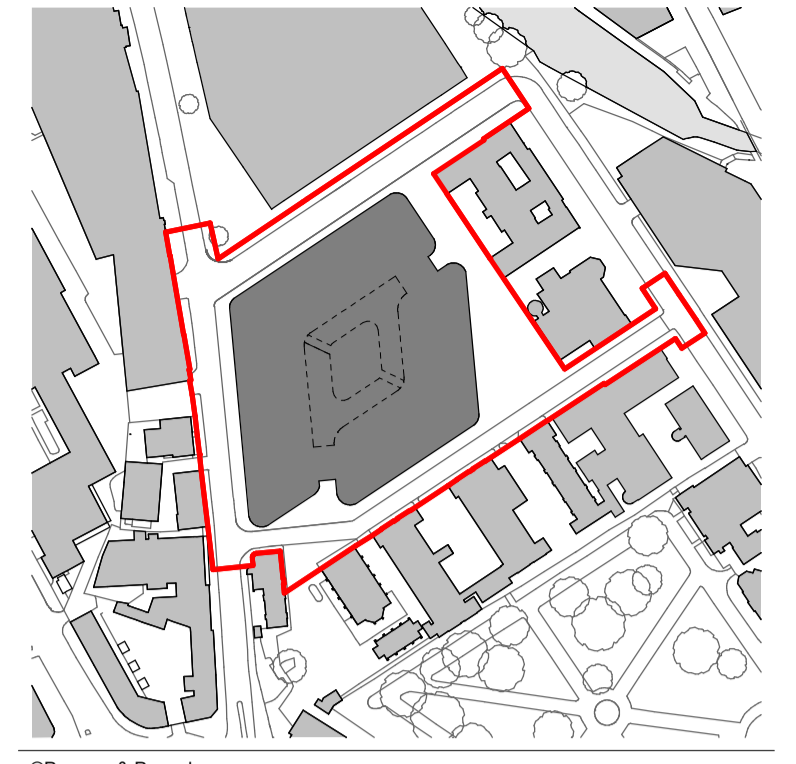

©Penoyre & Prasad
 Dimensions are to be verified on site prior to construction
 Ordnance Survey Data reproduced by permission of Ordnance Survey® on behalf of Her Majesty's Stationary Office. ©Crown Copyright. All rights reserved.
 Penoyre & Prasad are a trading division of Perkins & Will UK Ltd.

KEY
 □ Development zone boundary

Notes:
 1. Refer to Landscape Architect's drawings for more detailed landscape proposals.

Rev	Date	Prep	Check	Description
P6	18.03.21	JG	KE	Planning Issue
P5	11.03.21	JG	KE	Planning Issue
P4	15.10.20	JG	KE	Updated for Planning Issue
P3	13.10.20	AR	KE	Development zone boundary updated; Issued for Planning
P2	25.09.20	NVA	KE	Planning Issue
P1	04.09.20	NVA	KE	Draft Planning Issue for Client Review

Penoyre & Prasad

AECOM

Alkgate Tower
 2 Leman Street
 London E1 8FA
 United Kingdom
 Tel: +44 (0) 20 7061 7000
 www.aecom.com

white

The White Chapel Building
 10 Whitechapel High Street
 London E1 8QS

020 7250 3477
 penoyrepsasad.com

Client
**Moorfields Eye Hospital and UCL
 Institute of Ophthalmology**

Project
Oriel

Drawing Title
Proposed Ground Floor Plan

Purpose of Issue
 Planning

Status code
 A1

Scale @ A1
 1:200

Project	Originator	Volume	Level	Type	Role	Number
ORL	PPA	XX	GF	DR	A	20242

Revision
P6

Ground Floor Plan
 SCALE: 1 : 200

