


1 Existing Roof Plan
Scale: 1:100



2 Proposed Roof Plan
Scale: 1:100

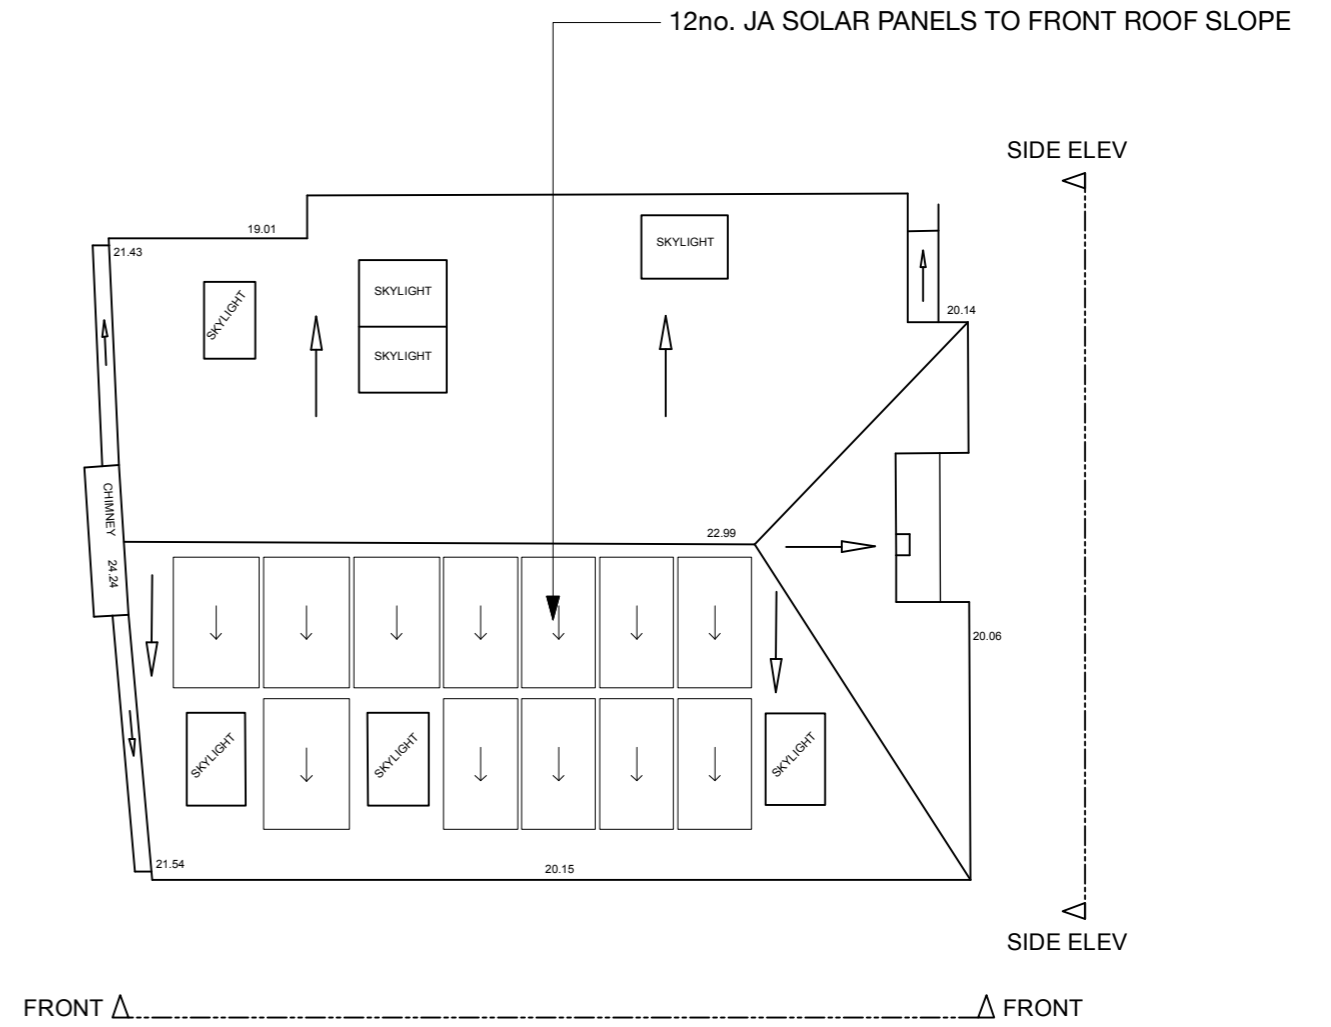

REVISION			
DATE		SCALE	1:100@A3
PROJECT	3 DOWNSHIRE HILL		
CLIENT	TOBY COPPELL		
DRAWING TITLE	EXISTING & PROPOSED ROOF PLAN		
DRAWING No.	EX_001		
ISSUE			

TR STUDIO
Architecture | Interiors

14 Bride Lane
St Bride Foundation, London
EC4Y 8EQ
T: +44 (0)203 567 0569
E: office@trstudio.co.uk
W: www.trstudio.co.uk

This drawing must not be scaled from nor should it be used for the calculation of areas for the purposes of valuation. All dimensions are indicative and must be verified on site prior to the commencement of any works. This drawing must be read in conjunction with all necessary information from all other design consultants and contractors. All works must comply with the relevant British standards and building control requirements. Drawing errors to be reported to the Architect.