

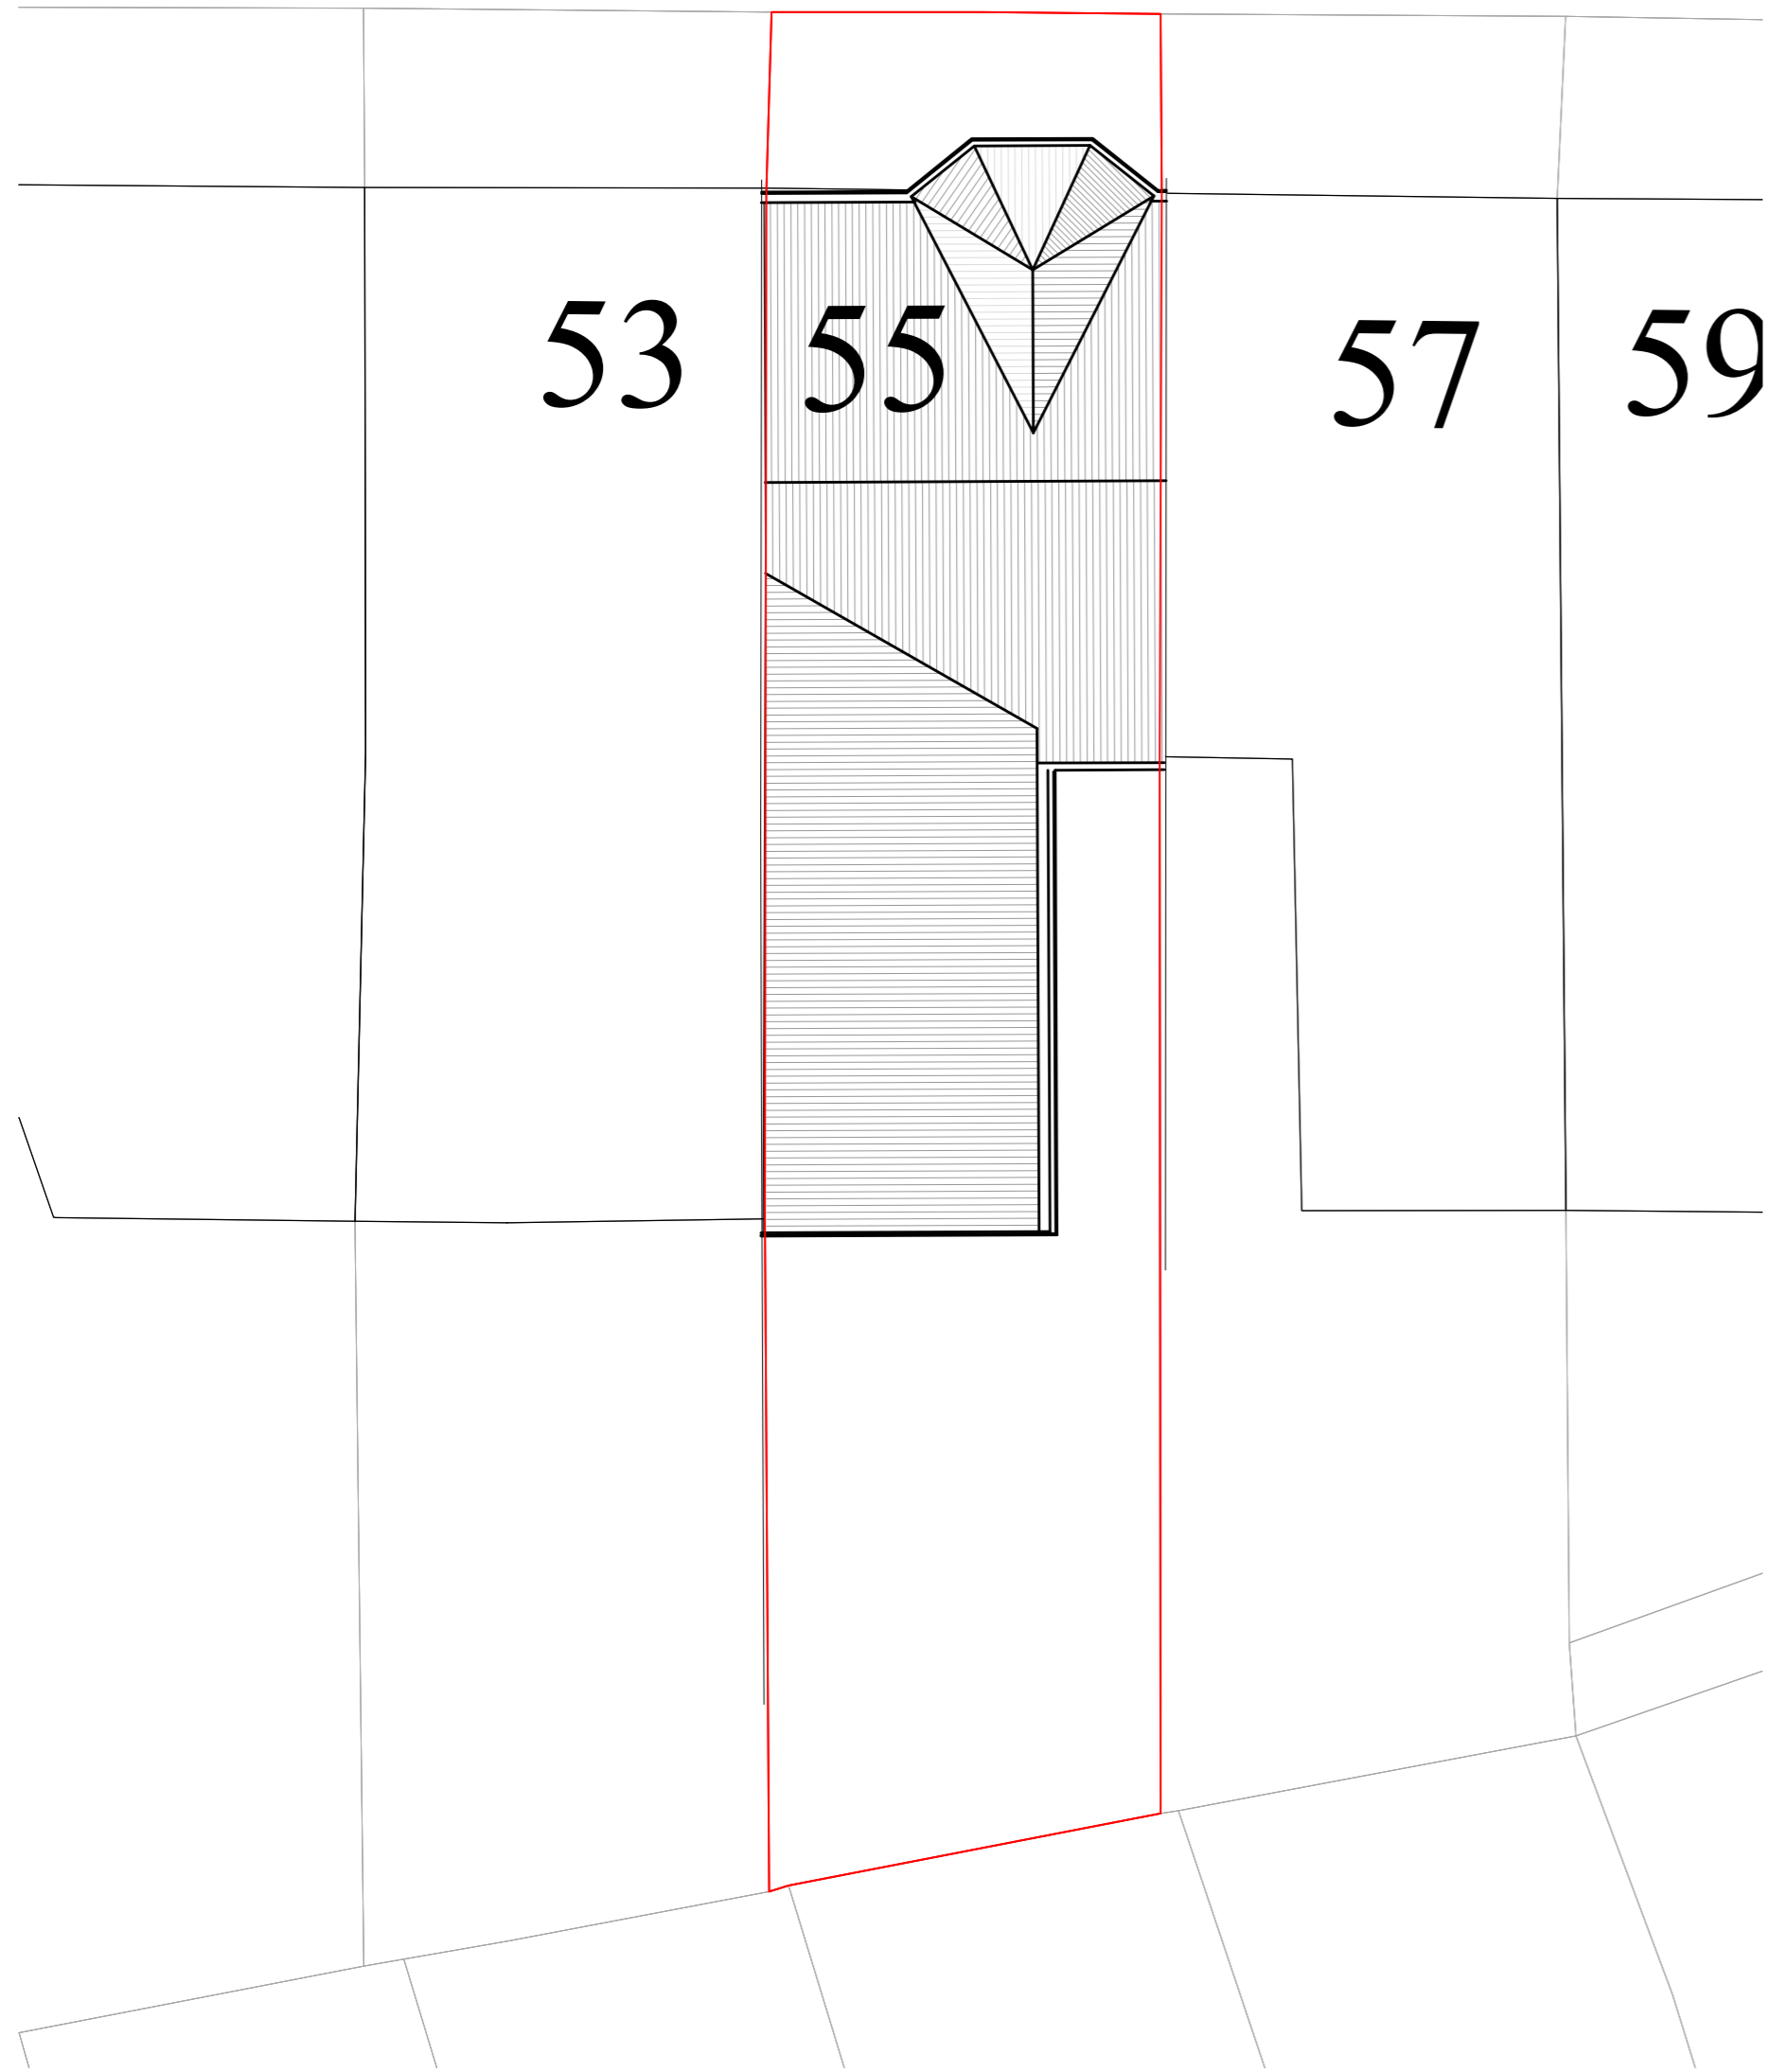



All dimensions are to be checked on site.
Any discrepancy is to be reported to the Architect.
This drawing is subject to copyright and cannot be used without the written permission by the Architect.

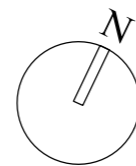



SITE PLAN
scale 1:100

 

BLOCK PLAN
scale 1:500

 

LOCATION PLAN
scale 1:1250

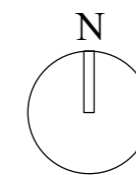 

ELEVATIONS

55-57 Maygrove Road, West Hampstead, London NW6 2EE
Phone: +44(0)207 624 6100 Fax: +44(0)207 624 5551 ; info@elevationsltd.co.uk

Project Address: 55 Agamemnon Road / NW6 1EG

Client: Natalia & Oleg Bodiul

Scale: 1:100; 1:500; 1:1250@A2

Date: July 1, 2022

Rev. Date:	Note:
Title: Site Plan, Block Plan and Location Plan (Existing)	
Number: PD-001	A