



NOTES



1 KEY PLAN
Scale: 1:100

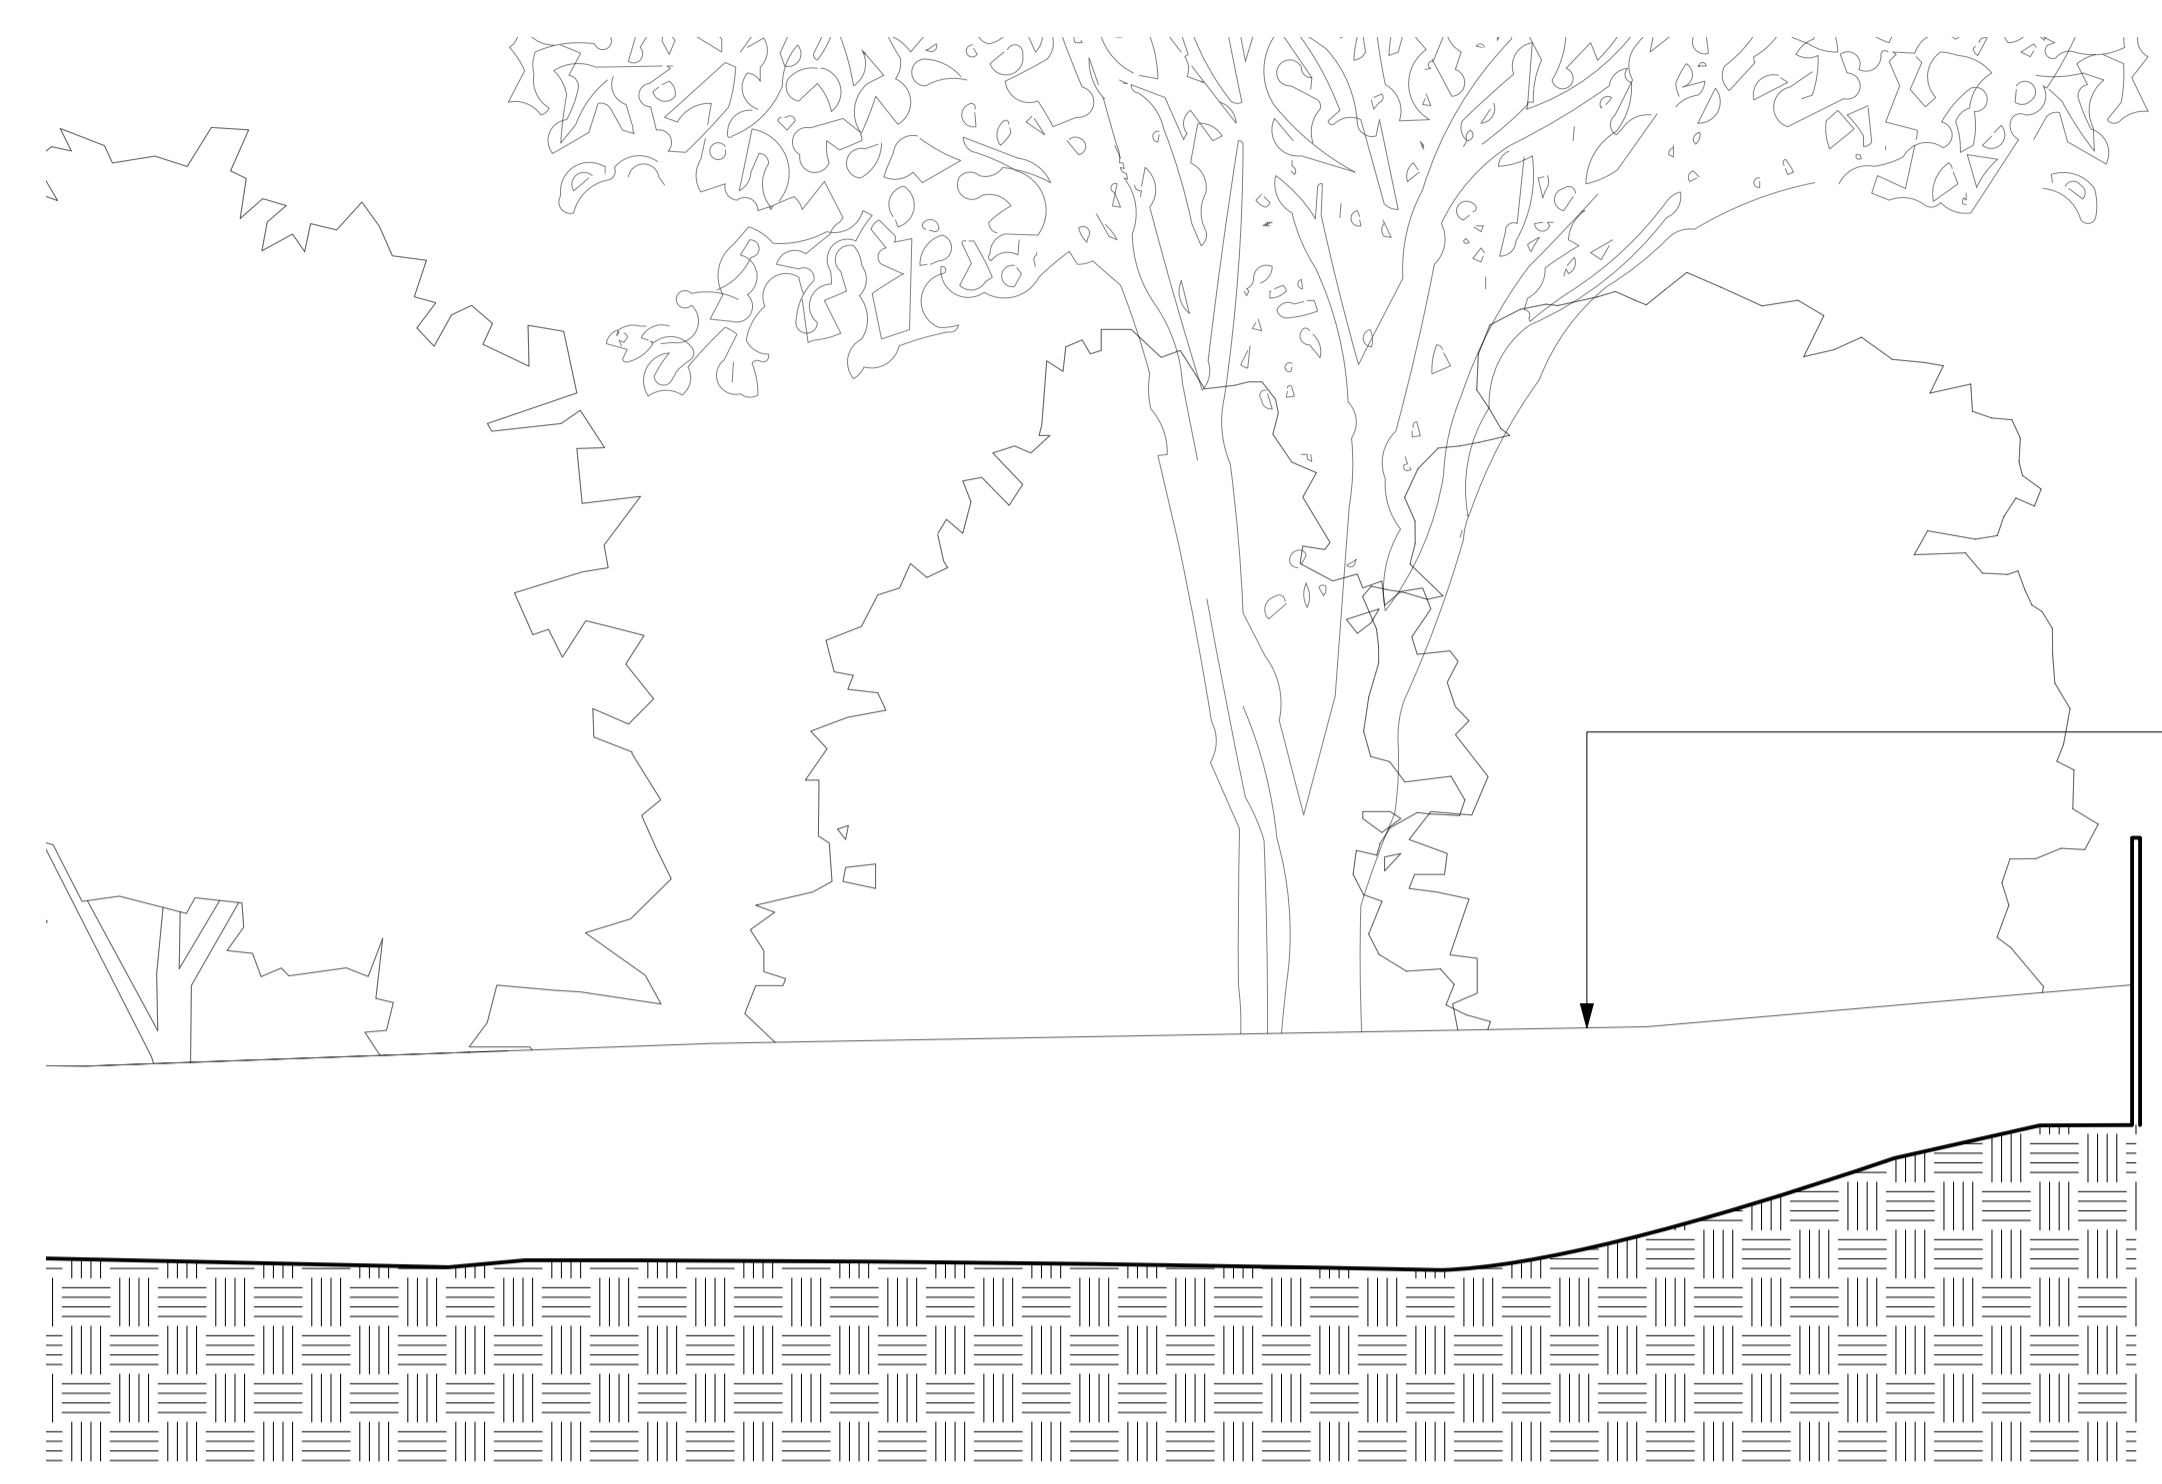

2 EXISTING SOUTH WEST ELEVATION
Scale: 1:50

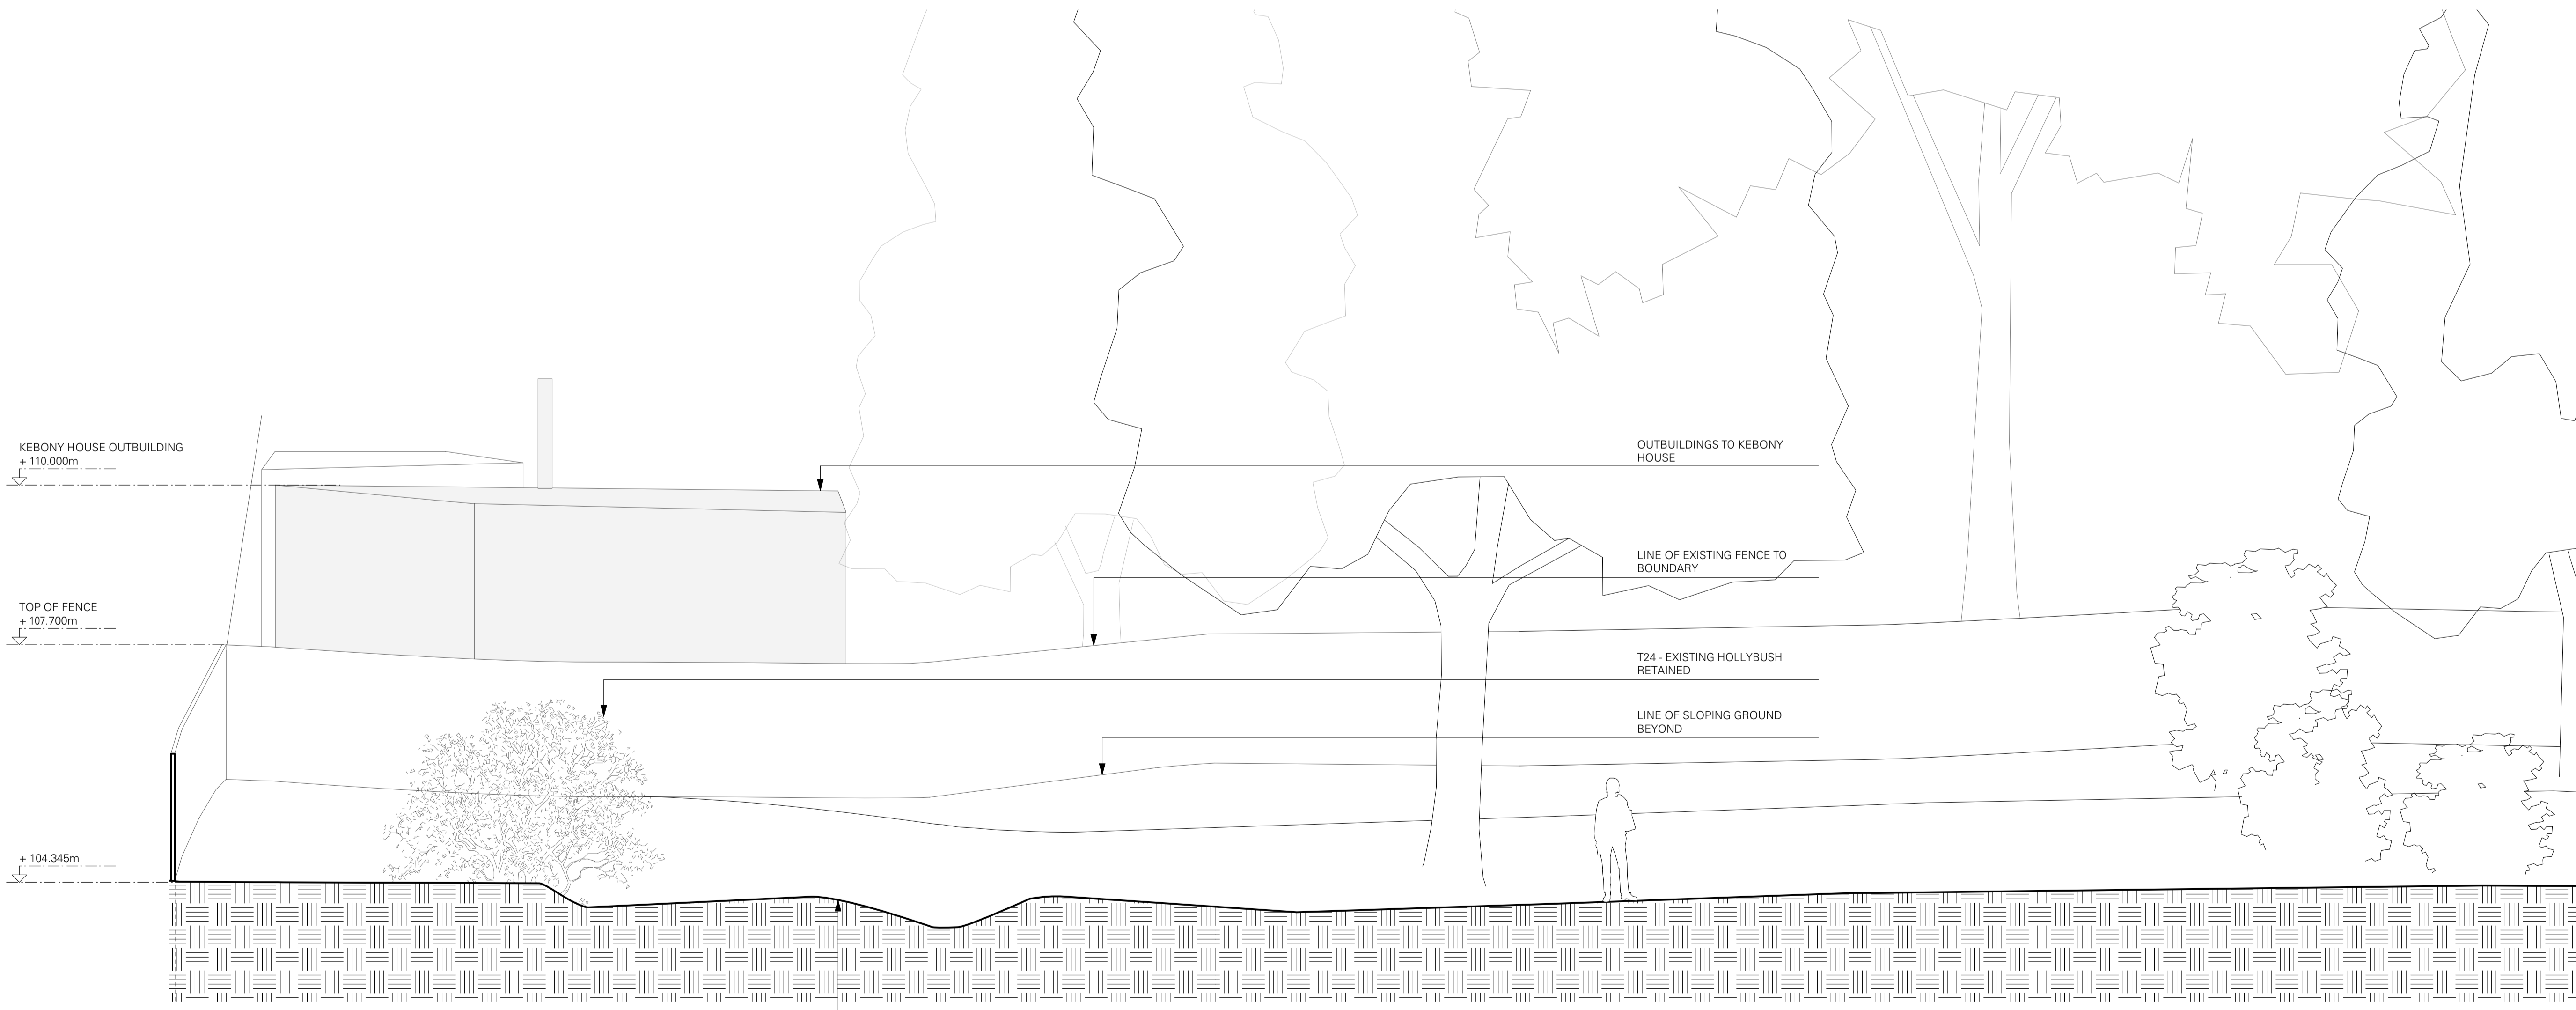

3 EXISTING SOUTH EAST ELEVATION
Scale: 1:50

CHECK	REVISION NOTES	DATE	REV
LH	FOR PLANNING	12/05/2023	PO

28 REDINGTON ROAD, LONDON NW3 7RB

EXISTING SOUTH-EAST & SOUTH-WEST ELEVATIONS

FOR PLANNING
DRAWING STATUS

JOB NO. 350 | SCALE (AS SHOWN) 1:50 | DRAWING NO. 403 | PO REV.

TC Thomas Croft Architects
Studio 117
Great Western Studios
65 Alfred Road
London, W2 5EU
United Kingdom
+44 (0)20 8962 0066
email@thomascroft.com
www.thomascroft.com

