


NOTES

SITE BOUNDARY

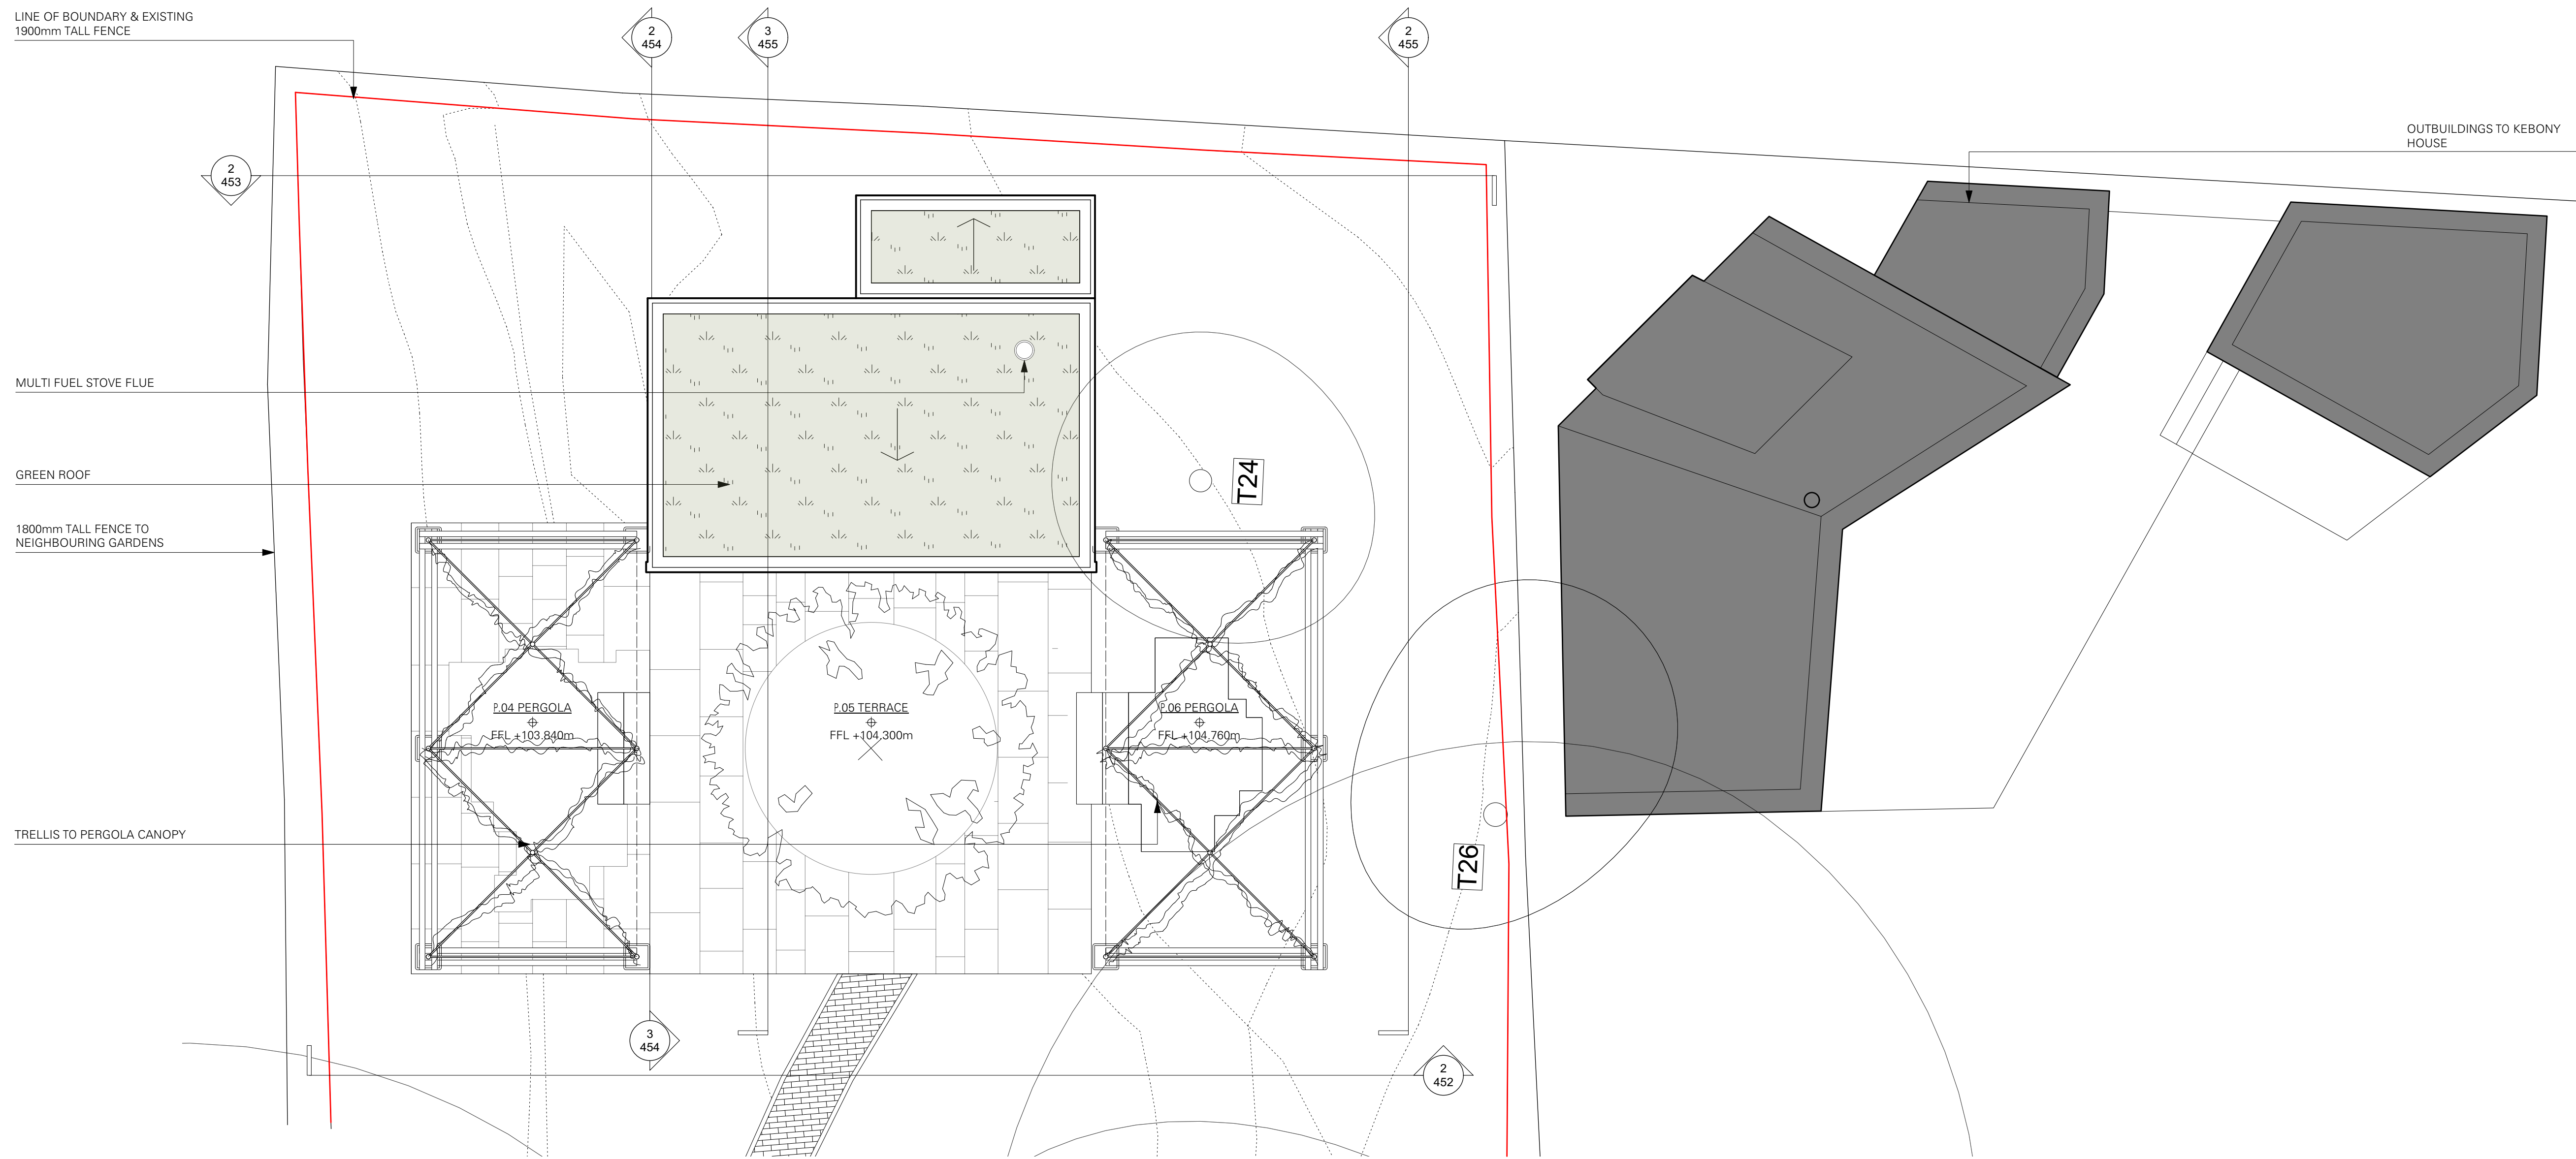

1 PROPOSED ROOF PLAN
Scale: 1:50

CHECK	REVISION NOTES	DATE	REV
LH	FOR PLANNING	12/05/2023	PO

28 REDINGTON ROAD, LONDON NW3 7RB

PROPOSED ROOF PLAN

FOR PLANNING

DRAWING STATUS	SCALE (AS SHOWN)	DRAWING NO.	REV
350	1:50	451	PO

TC Thomas Croft Architects
Studio 117
Great Western Studios
65 Alfred Road
London, W2 5EU
United Kingdom
+44 (0)20 8962 0066
email@thomascroft.com
www.thomascroft.com

A

