



1 Existing Rear Elevation
0300 1:100 @ A3

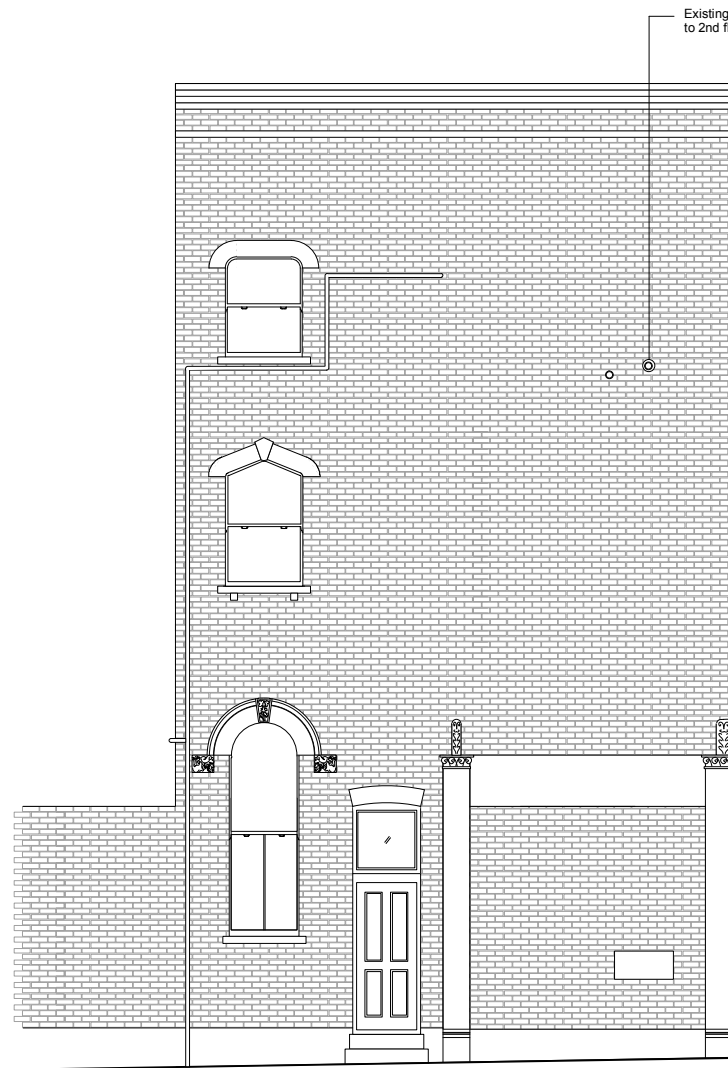



2 Existing Side Elevation, Berkley Road
0300 1:100 @ A3

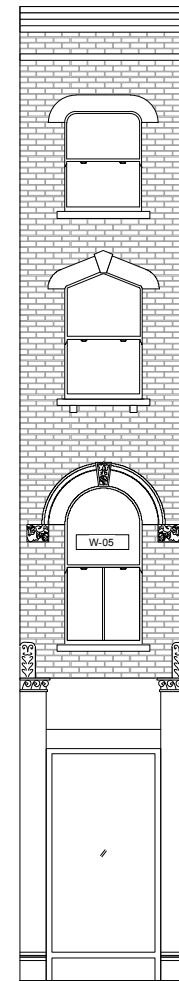

3 Existing Corner Elevation
0300 1:100 @ A3



4 Existing Front Elevation, Regent's Park Road
0300 1:100 @ A3

 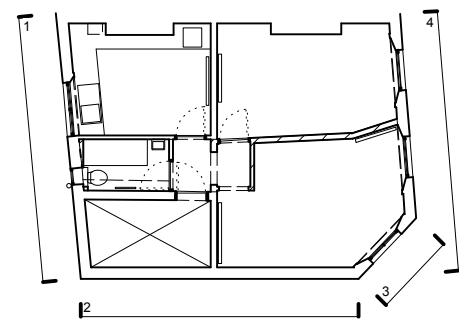

Rev Date	Description
02.06.23	Planning Application

I. M. L. U

PROJECT: 172 REGENTS PARK ROAD
PROJECT NO: 2209

TITLE: EXISTING ELEVATIONS
STATUS: PLANNING

DATE: 02/06/23 SCALE: 1:100 @A3

REV: _ NUMBER: 0300

DO NOT SCALE FROM THIS DRAWING. ALL DIMENSIONS TO BE CHECKED ON SITE. THIS DRAWING IS TO BE READ IN CONJUNCTION WITH ALL CONSULTANTS' INFORMATION. ANY DISCREPANCIES BETWEEN CONSULTANTS' DRAWINGS ARE TO BE REPORTED TO THE ARCHITECT BEFORE ANY WORK COMMENCES.

DRAWN: LU CHECKED: IM