
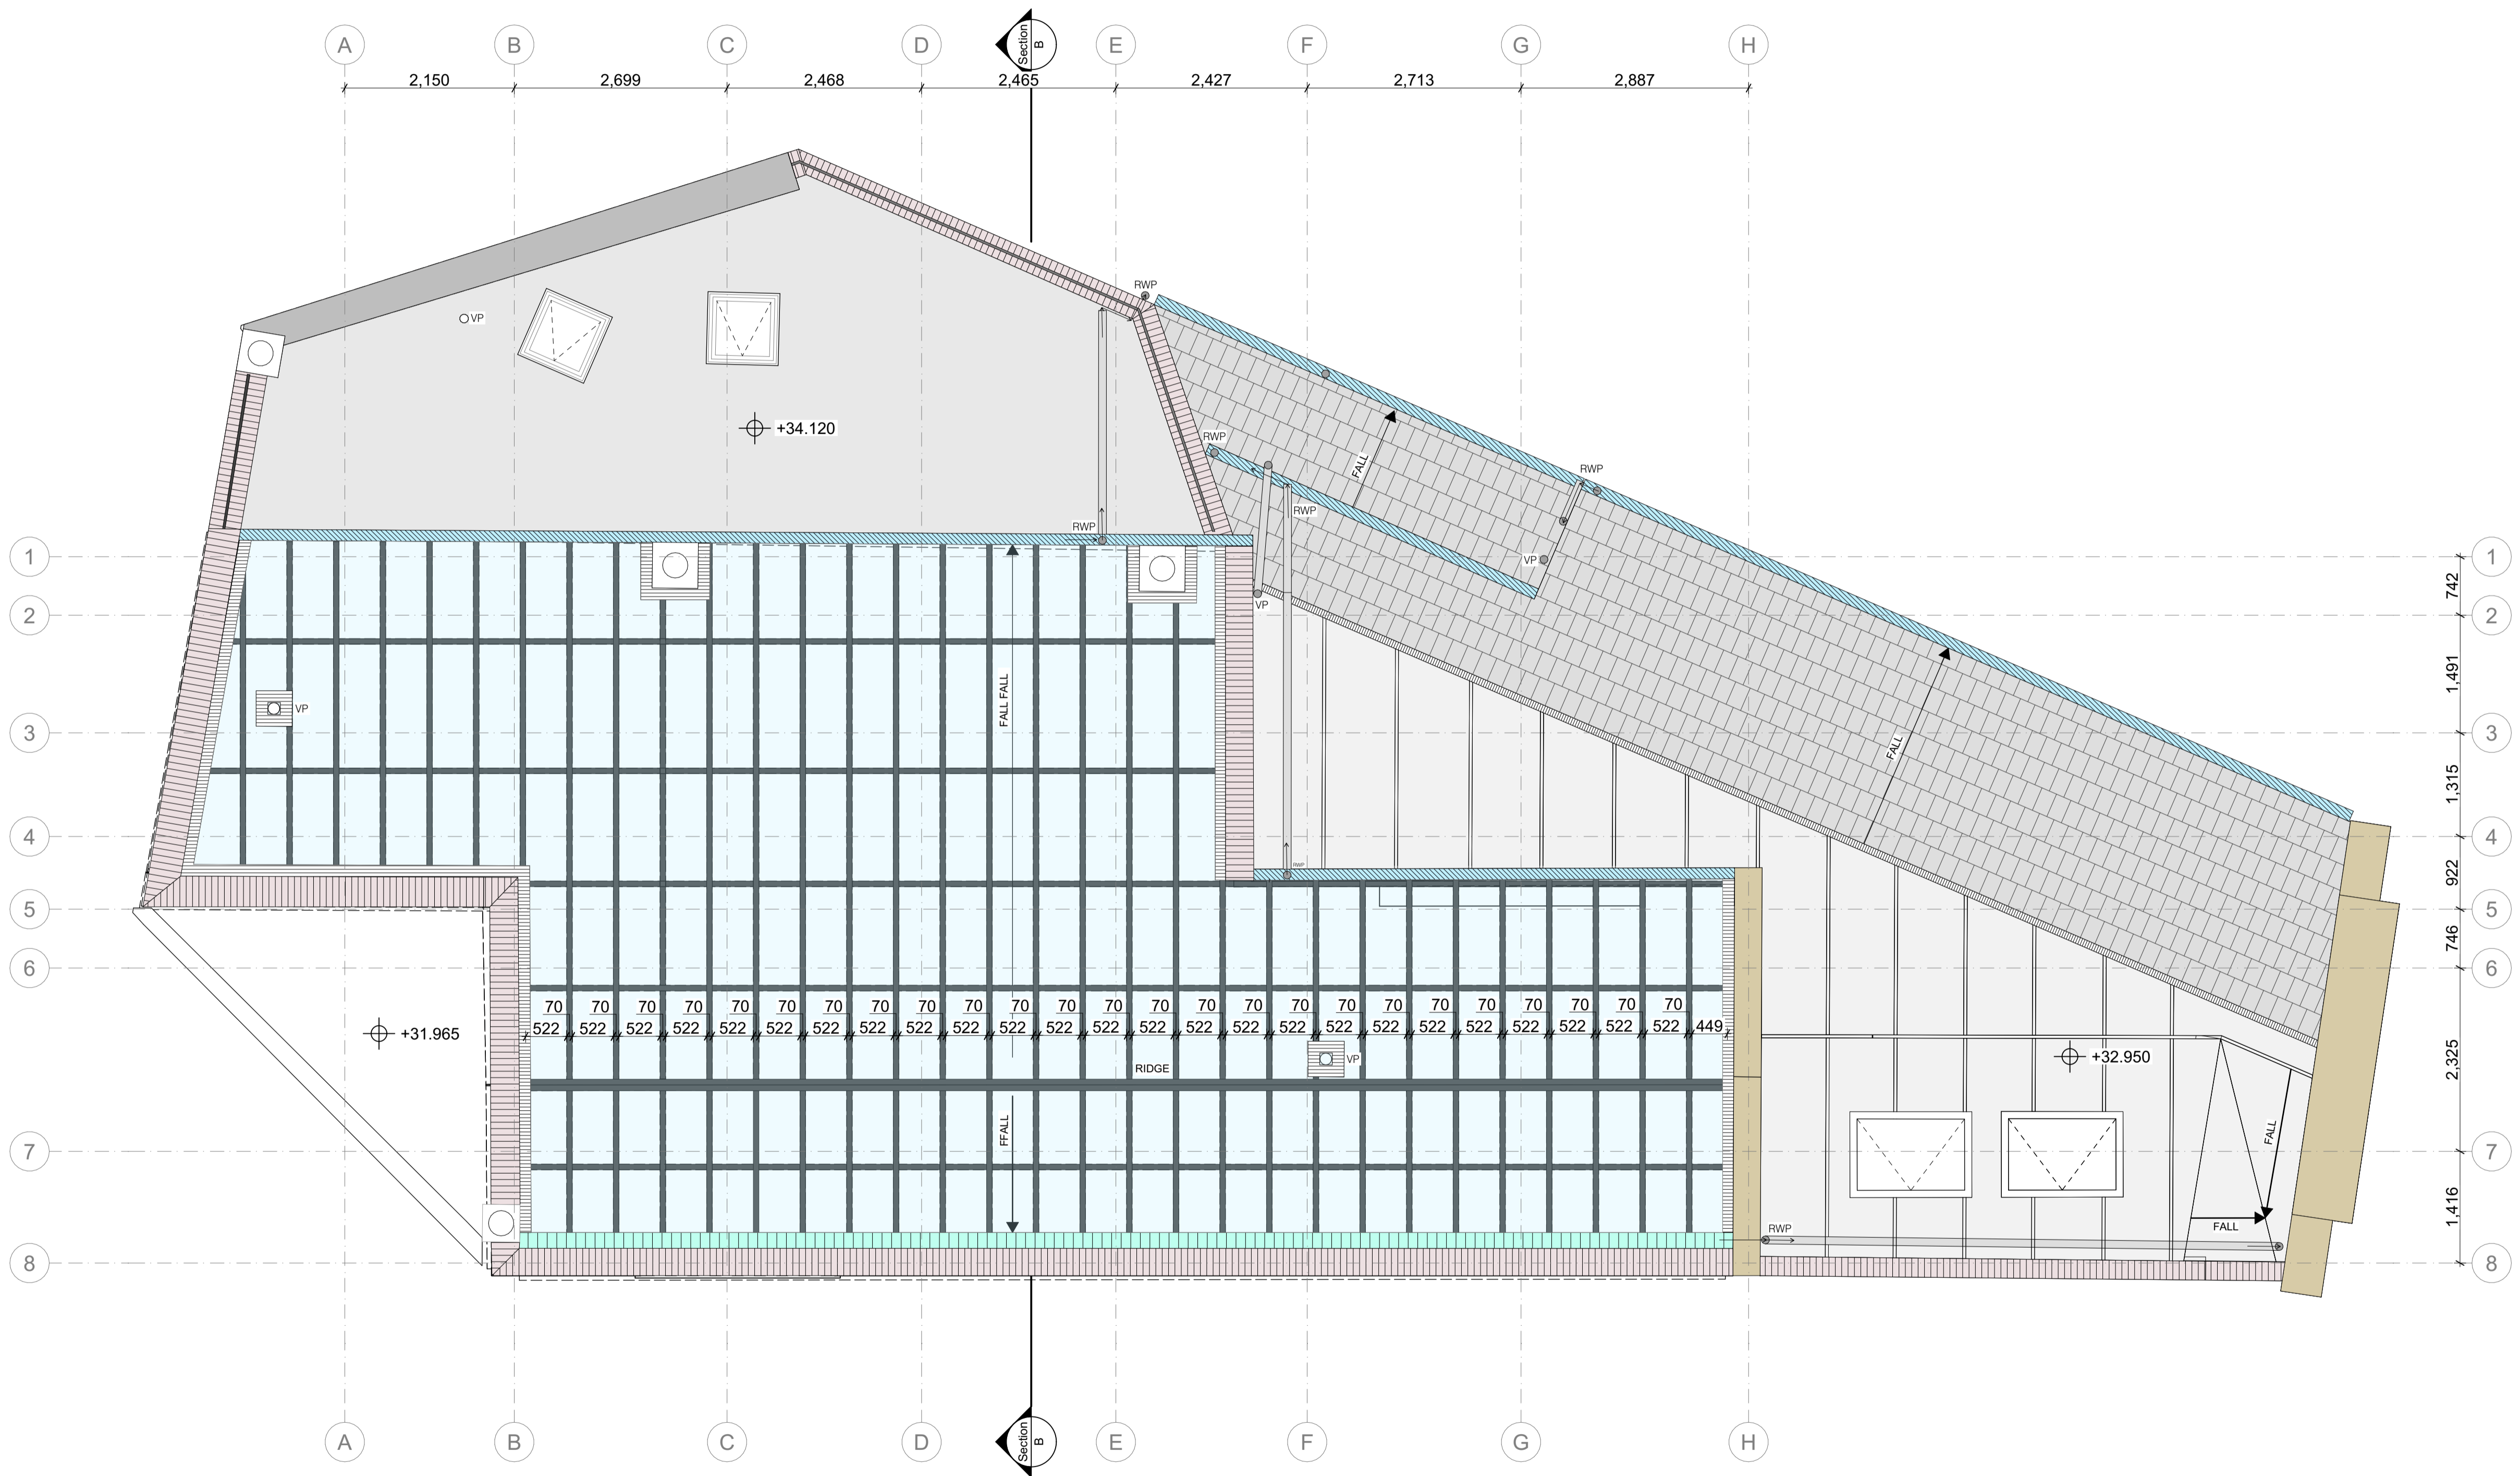


**NOTES**

1. This drawing remains the copyright of Chapman Architects. Do not copy, transfer or re-assign this drawing in digital or hardcopy format to a third party without written consent of Chapman Architects.
2. Do not scale from drawings. Only use stated dimensions. Check all dimensions on site and please report any discrepancies to architect.
3. Drawings to be read in conjunction with other consultant's drawings and specifications.
4. The Consultant shall not in the carrying out of its Services offer fire safety advice. All fire safety advice will be taken from a fire engineer engaged directly by the client.

**ZONE PLAN**

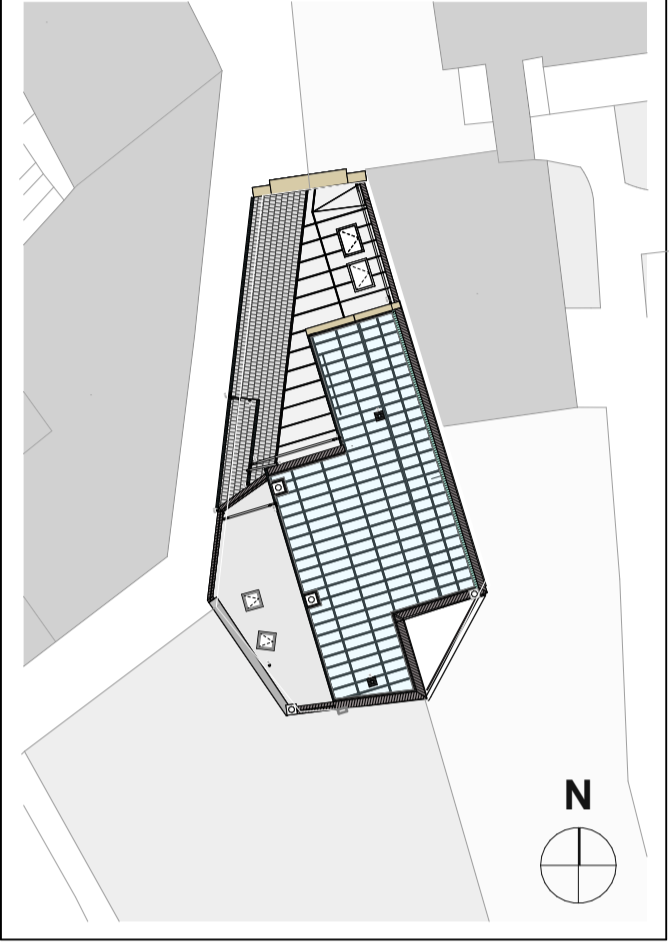

**KEY**

- |                               |                      |
|-------------------------------|----------------------|
| Existing Felt Roof            | Existing Glazed Roof |
| Existing Slate Roof           | Existing Rooflight   |
| Existing Single Ply           | Existing RWP Pipe    |
| Existing Steel Handrail       | Existing SVP Pipe    |
| Existing Plastic Gutter       |                      |
| Existing Lead Box Gutter      |                      |
| Existing Brick-on-edge Coping |                      |
| Existing Lead flashing        |                      |
| Existing Concrete Coping      |                      |
| Existing Stone Coping         |                      |
| Existing Chimney              |                      |


P01	Planning Submission	ID	AB	05.06.23
rev	description	drawn	checked	date

**FLITCROFT STREET**  
**1 - 5 FLITCROFT STREET, LONDON**

**Existing Roof Plan**

project ref	scale(s)	original paper size
1907	1:50	A1
name :		
project	originator	volume
FLITC	CA	00
level	type	role
RF	DR	A
status : suitability description :		
D5	SUITABLE FOR PLANNING	
revision : revision description :		
P01		

**CHAPMAN ARCHITECTS**  
 T: 020 7631 5320 E: mail@chapmanarchitects.co.uk

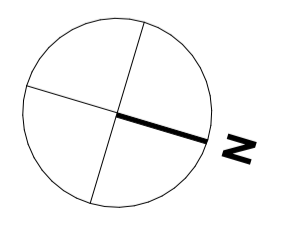

Existing Roof Plan  
 1:50 at A1

