





Section AA through BBK Extension Building (EXT) showing BCB South Elevation

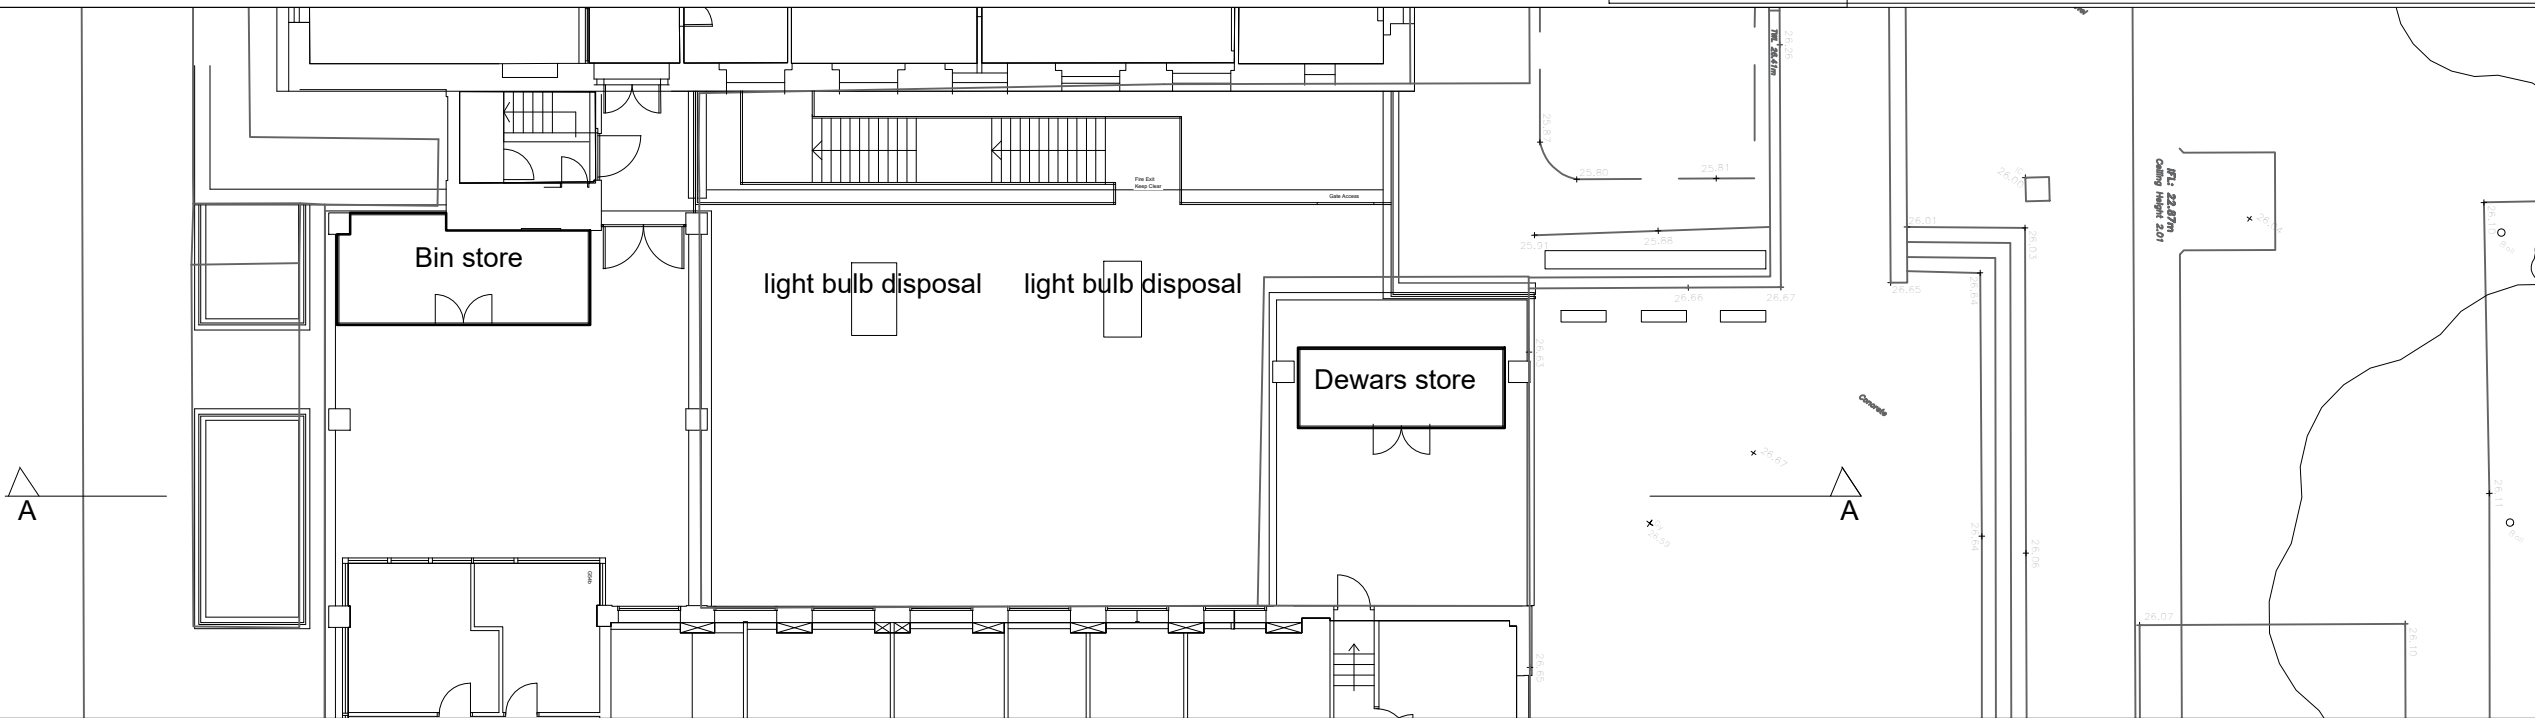

Malet Street

 

All dimensions to be checked on site before construction.
Any discrepancies to be reported to the Projects Office.
DO NOT scale off this drawing.
All drawings to be read in conjunction with specification.

Drawing Stage:
FOR PLANNING

Rev:	Description:	Date:

Building: BBK Extension Building
Scheme: Public Realm Improvements
Title: Plan and Section AA (BCB south elevation) - Existing

Scale: 1:200 @ A3	Date: 21-03-2023
Drawn by: MW Checked by: Approved by:	Rev: - Job No: 079-
Drawing No: BBK-EXT-PRI-DR-203	

Birkbeck, University of London
Malet Street, Bloomsbury
London WC1E 7HX