



**General Notes**


1. Do not scale from this drawing.
2. All dimensions to be checked on site by contractor, and such, dimensions to be their responsibility.
3. To be read in conjunction w/ engineer's documentation

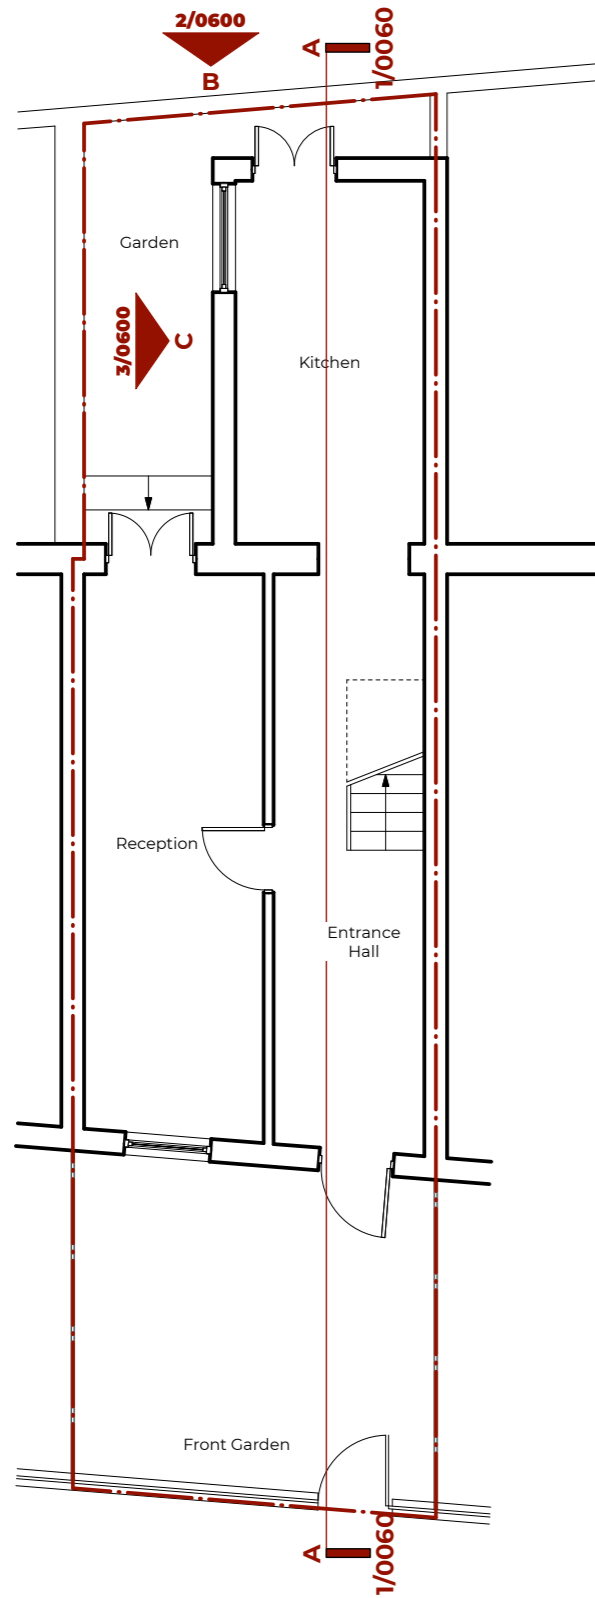


1 GROUND FLOOR PLAN

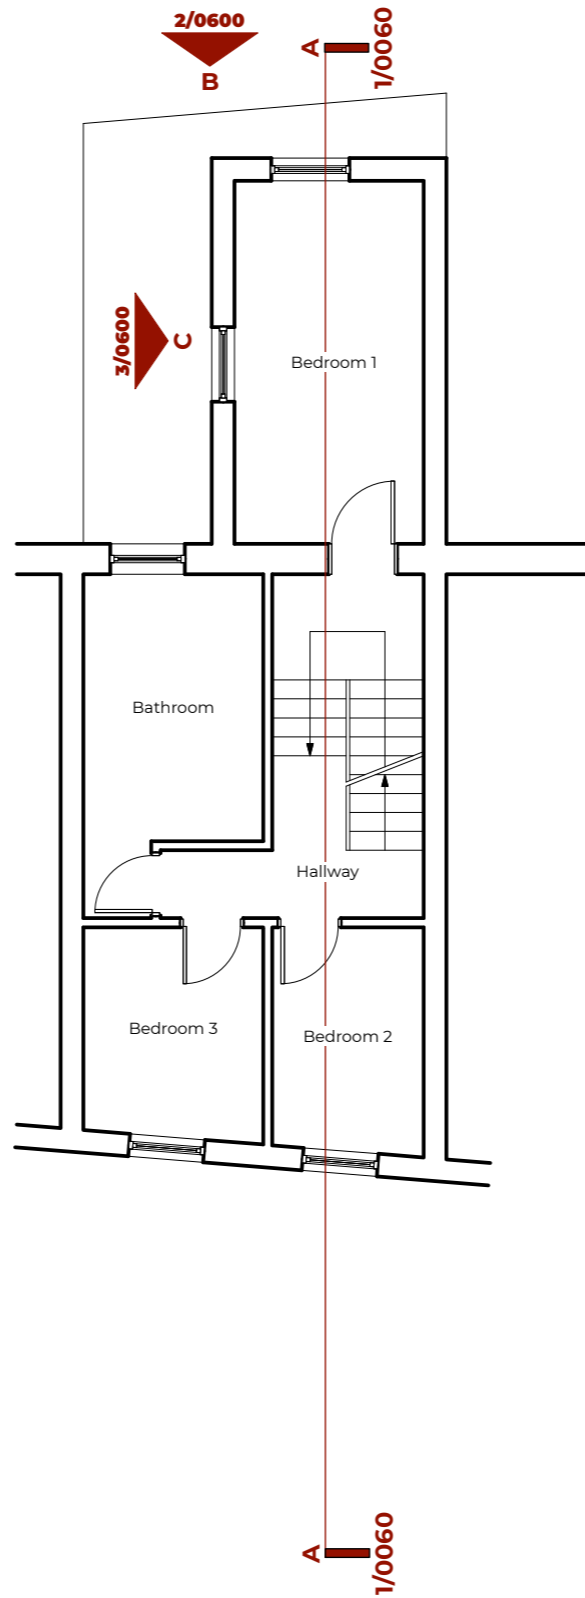

2 FIRST FLOOR PLAN

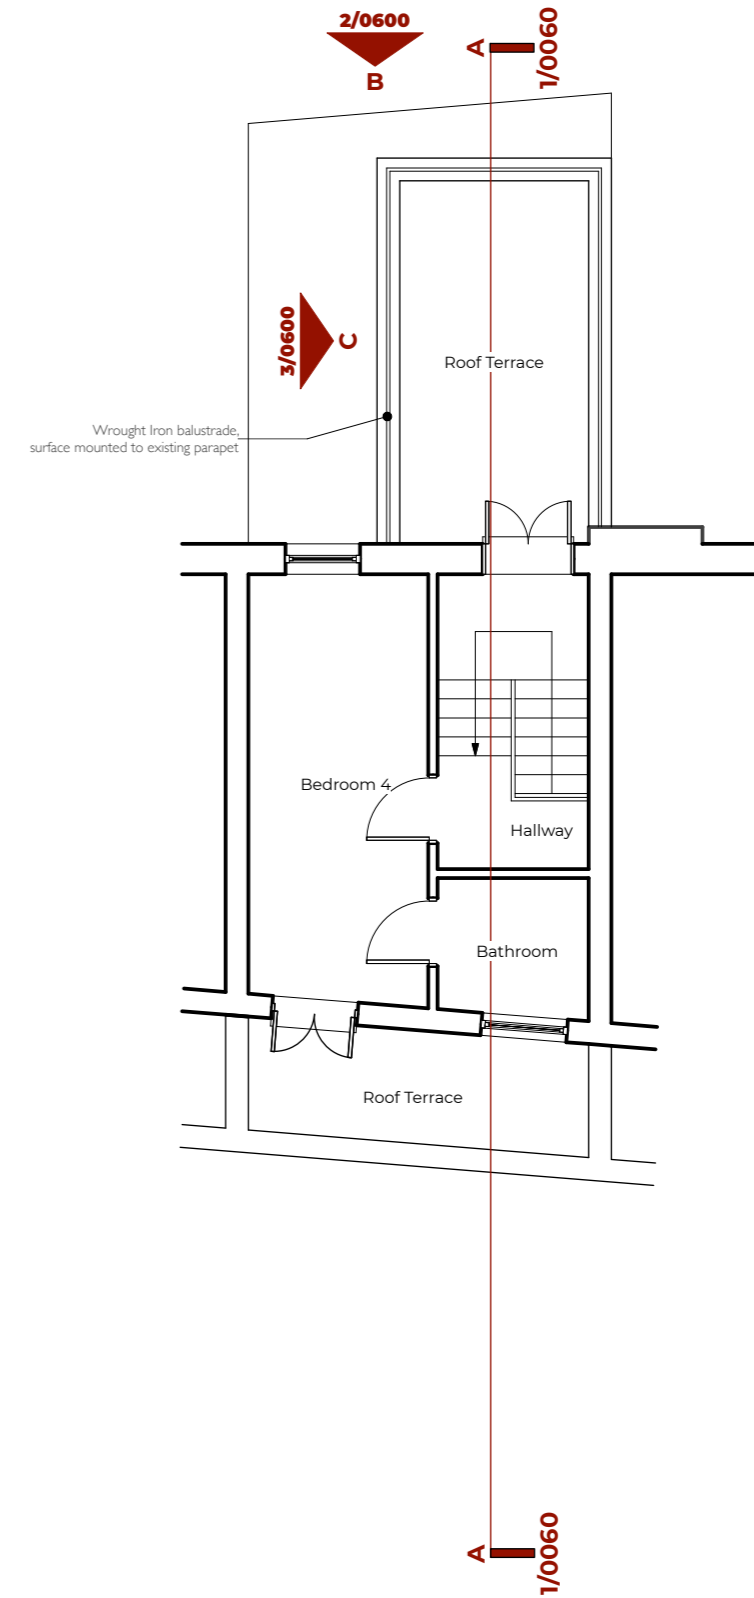

3 SECOND FLOOR PLAN

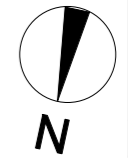

Project Title		38a Southampton Road London NW5 4JR		Project ID		For Planning	
Design Firm		7 QUADRANT GROVE London NW5		Drawing Code		Date	
Consultant		PROPOSED PLANS		CAD File Name		No.	
Project Manager				Rev/Date		A. 05/06/23	
Designed By				Date		March 2023	
Drawn By				Revision			
Checked By				Project ID			
Reviewed By				Drawing Code			
Submitted By				CAD File Name			
Project Manager				Rev/Date			
Scale		1:50 @ A1, 1:100 @ A3		Sheet No.		0500	
Sheet No.				of			

**PROPOSED FLOOR PLANS**