


# Photographs of Site



Photographs of rear private access via Courthope Road




Photographs towards rear boundary wall

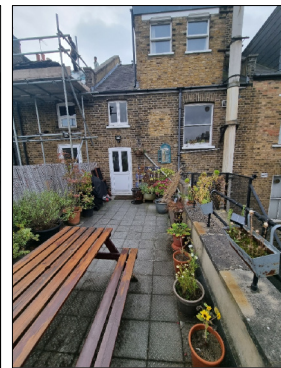

Photographs towards rear of main host building



Aerial photographs + Front Elevation

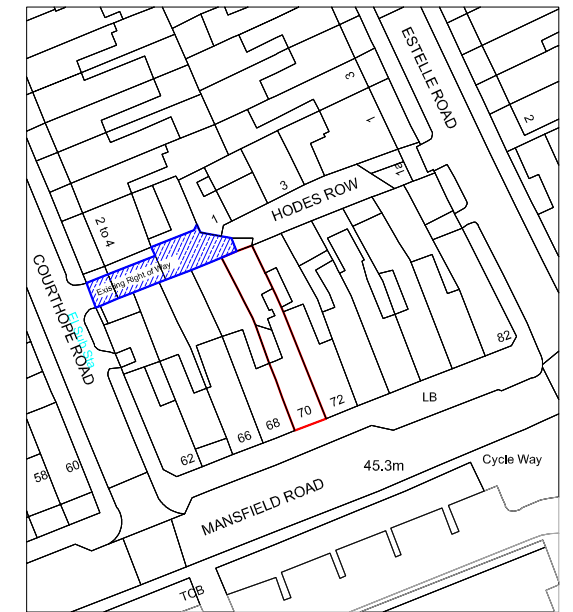

Existing Site Location Plan  
Scale 1:1250



**Notes**  
Report any discrepancies  
Copyright owned by Andreas + Buxton Associates  
For planning purposes only



**Andreas + Buxton Associates**  
CHARTERED ARCHITECT + INTERIOR DESIGNERS  
9 Louisa Street London E1 4NF  
m: 078687 15430 e-mail: andreas73@me.com

Rev	Date	Drawing Status	Project	Project Description	Drawing Name	Date	Scale	Drg. No.	Rev.
			70 Mansfield Road London NW3 2HU	Proposed Works	Existing Photographs + Site Location Plan	30.07.21	1:1250 @ A3	Man/21/P/01	