




1 Proposed Kitchen Terrace Plan  
Scale: 1:50

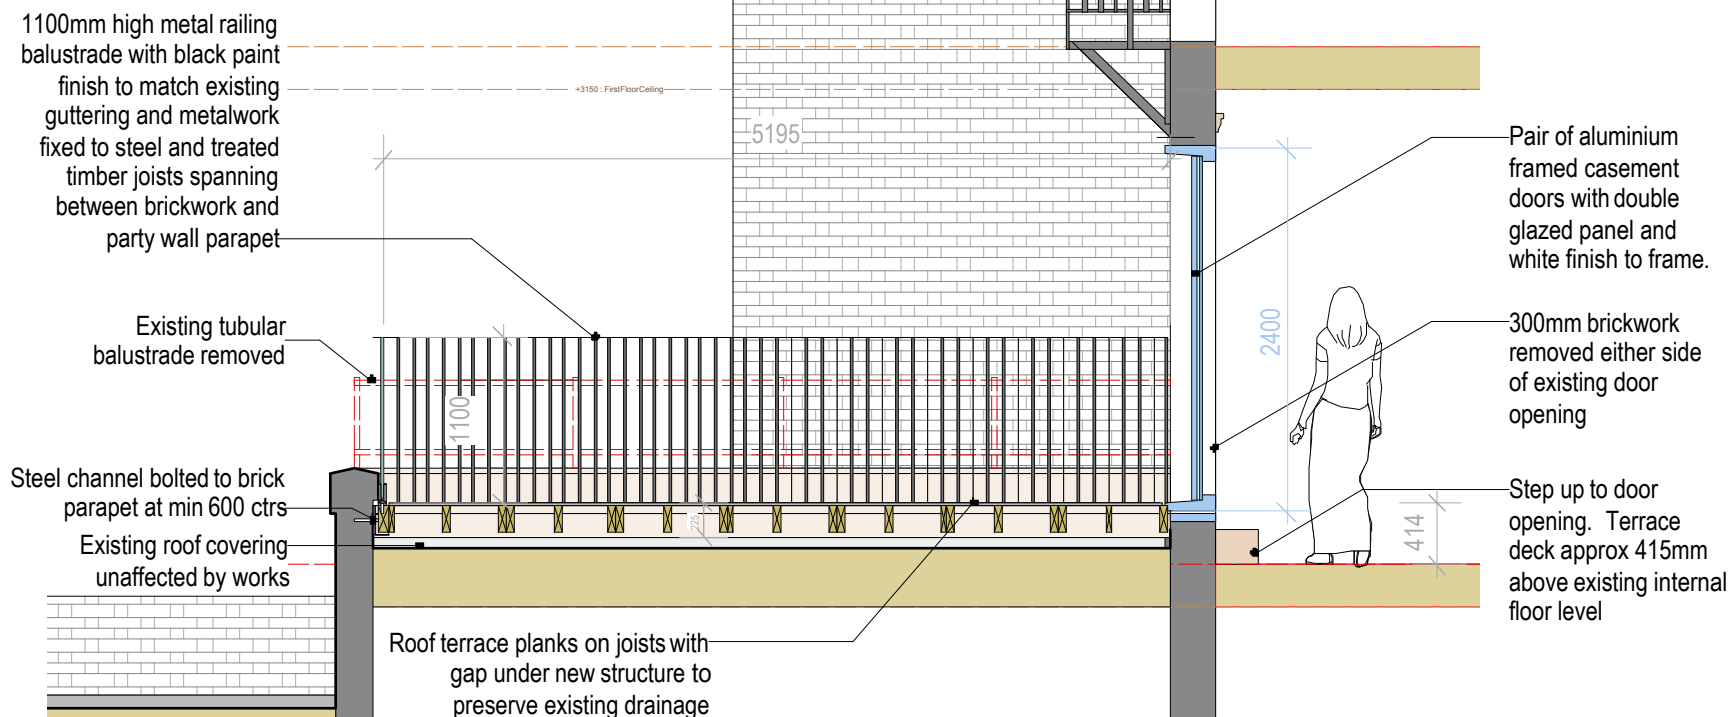

3 Proposed Kitchen Terrace Section  
Scale: 1:50

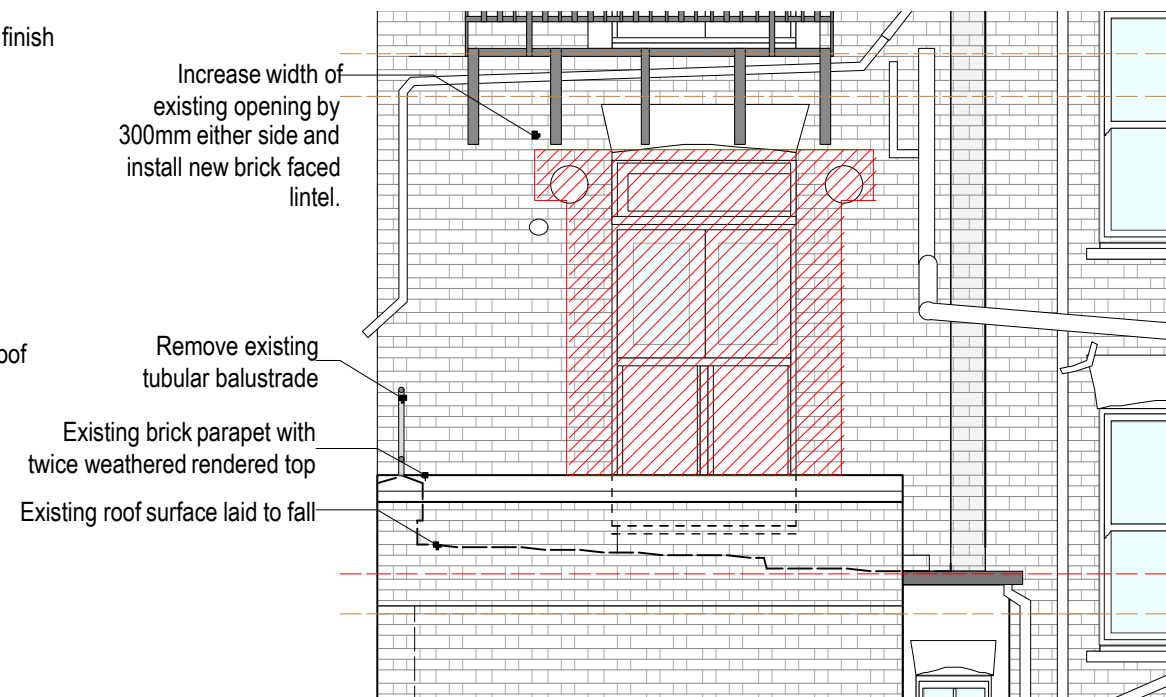

2 Existing Rear Elevation  
Scale: 1:50

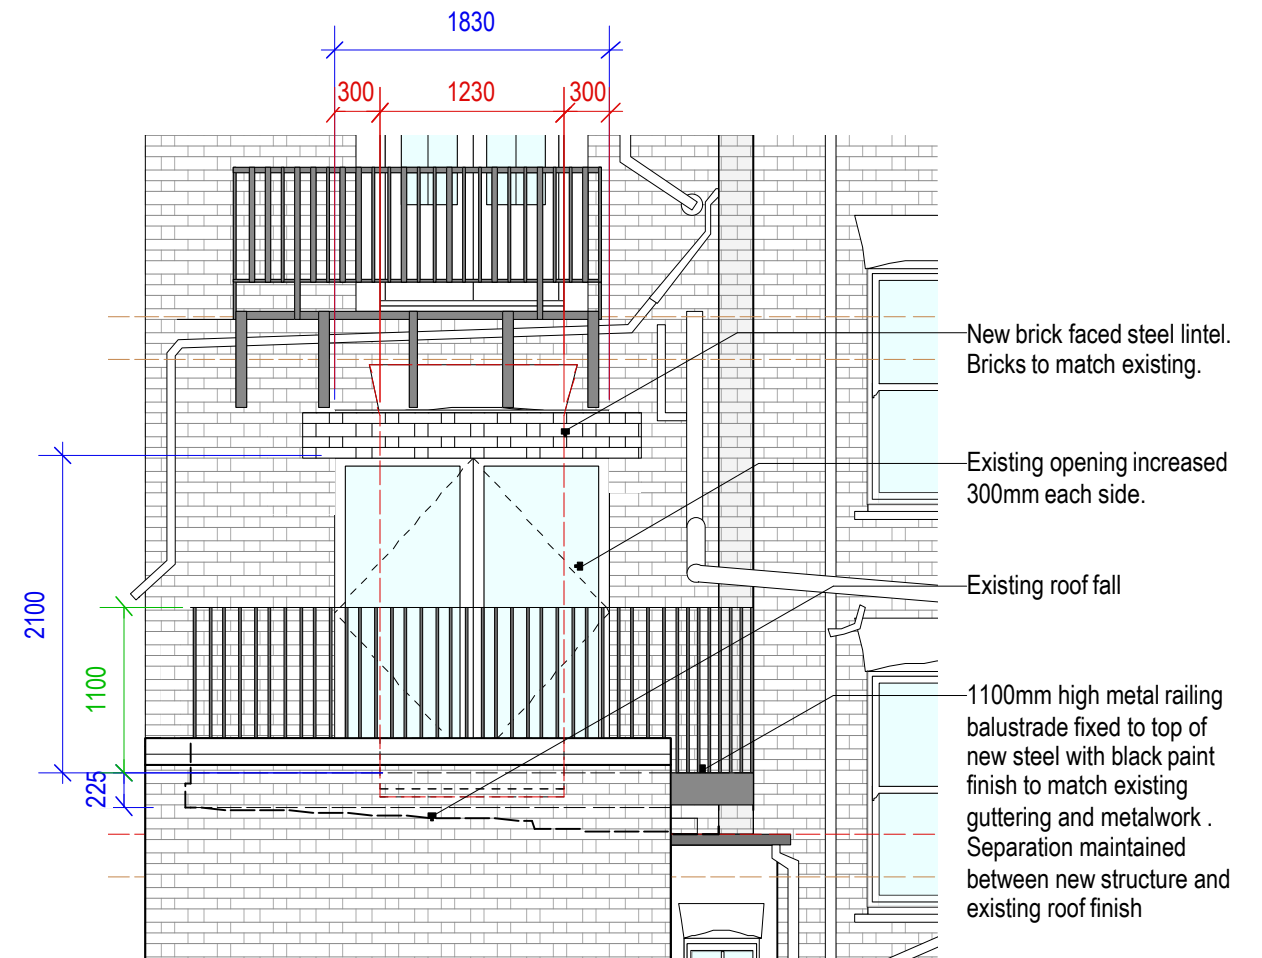

4 Proposed Rear Elevation  
Scale: 1:50