
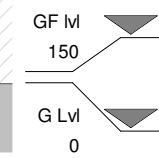


Boundary Line


Rear Elevation

1 : 100

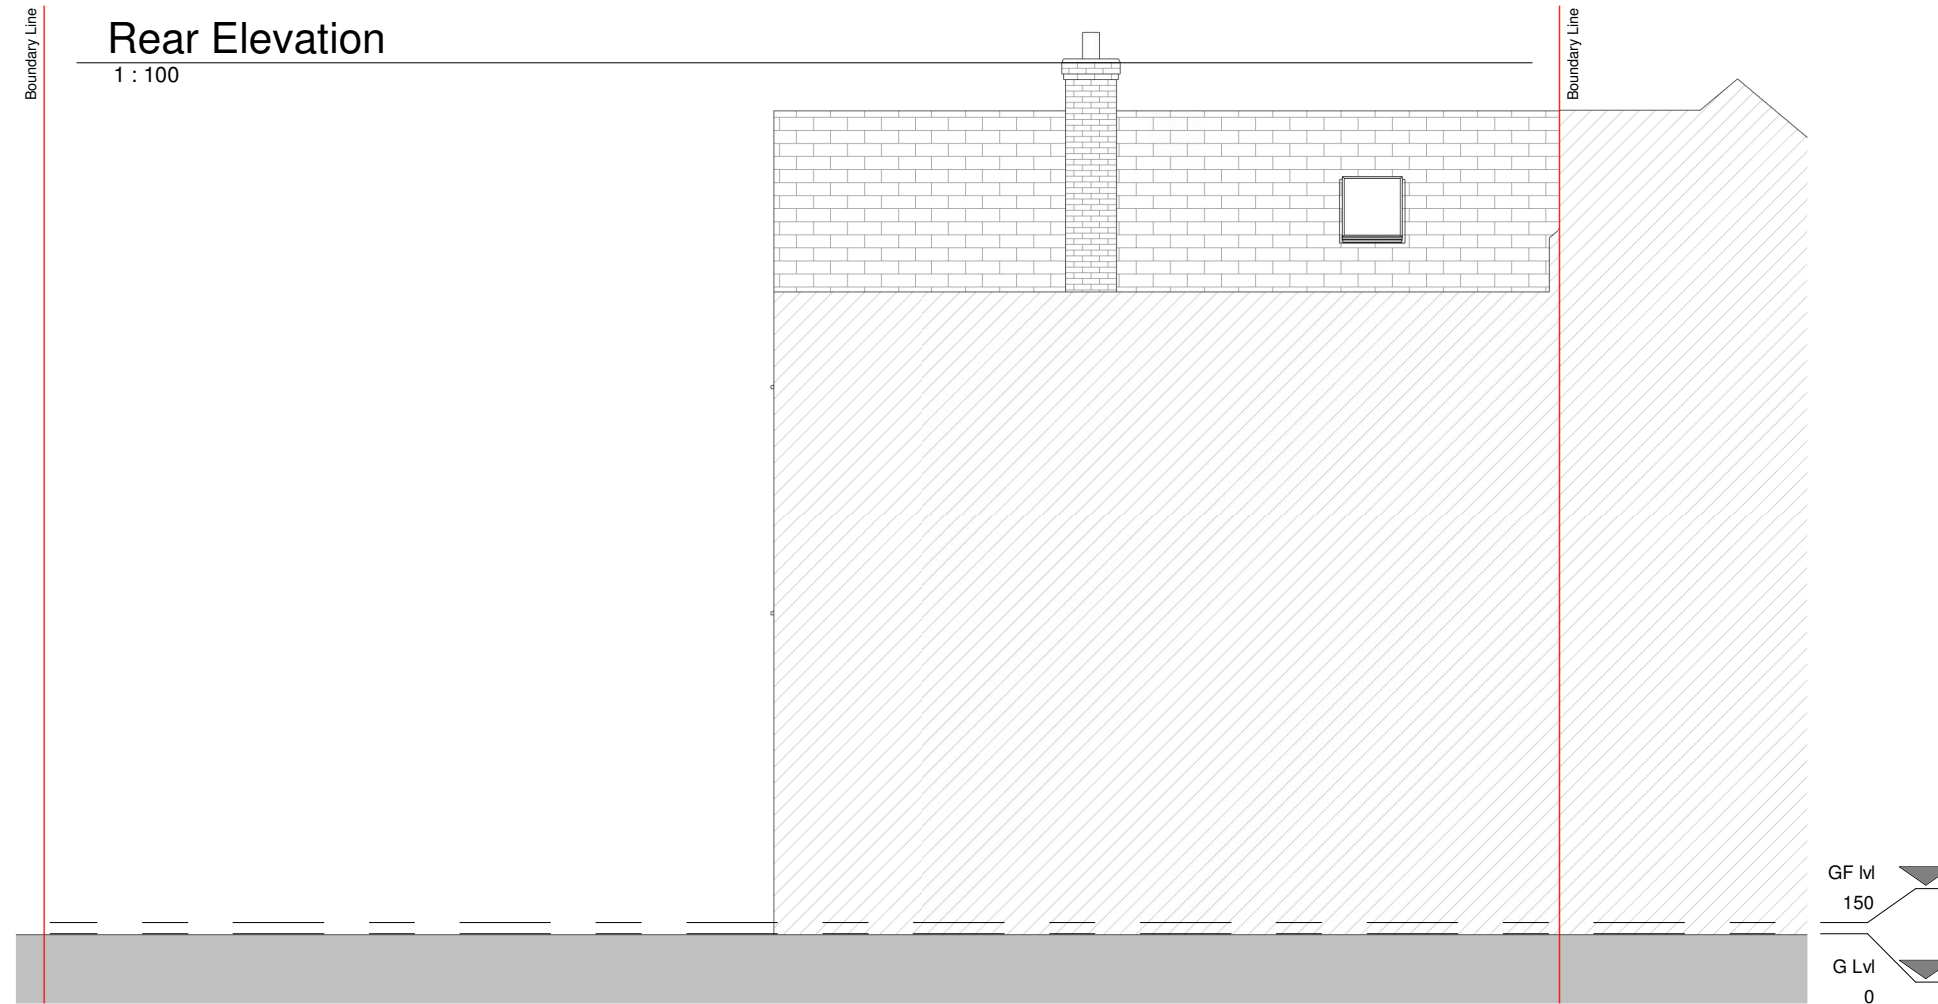

Right Elevation

1 : 100

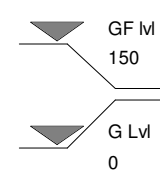

PROGRAMME:

KEY:

	Neighbouring context	RWP	Rain Water Pipe
	Existing walls	SVP	Soil Vent Pipe
	Proposed walls		Boundary line
	Proposed rooflight		Existing removed
MH	Manhole		Existing beam
B	Boiler		1.2 m head height
EM	Electric Meter		1.5 m head height
GM	Gas Meter		Ridge line

REVISION NOTES:

REV:	DATE:	DESCRIPTION:

- GENERAL NOTES:**
- All Dimensions are in millimetres unless otherwise stated
 - All work to be carried out in accordance with current building regulations and all relevant british standards/codes of practice.
 - The Contractor is responsible for the correct setting out of the works on site, all dimensions to be checked prior to fabrication of materials and commencement of works.
 - This Drawing is to be read in conjunction with all relevant drawings and specifications
 - Exact SVP and Boiler position to be determined onsite by contractor
 - A 'macerator toilet' would be required for a certain designs if the toilet location is away from existing SVP
 - Steels imbedded into ceiling may be charged additionally by your contractor
 - All proposed materials are to be similar in appearance to that of the existing house, unless otherwise stated.
 - Skylights must not protrude past the roof slope by more than 150mm
 - Glazing which exceeds 25% of the added floor area will result in extra charges for S.A.P Calculations
 - Windows on a side elevation at first floor level or above must be obscured glazing and non openable below 1.7m
 - Load-bearing partitions and/or posts are shown in a rough position. The exact position is to be confirmed by a structural engineer prior to construction.



FREEDOM HOMES

Freedom Homes. Ealing Cross, 85 Uxbridge Rd, London W5 5BW

CLIENT: Ina Burgstaller

PROJECT: Changes to fenestration

PROJECT ADDRESS: 2B Tanza Road NW3 2UB

PROPOSED ELEVATIONS

DRAWING TITLE:

DRAWN BY: FH	CHECKED BY: JH
--------------	----------------

DATE: 24.05.2023	Rev: R00	Rev. DATE:
------------------	----------	------------

SCALE@A3: 1:100	DRAWING No: TR-R00-PR-104
-----------------	---------------------------