


PP LGF plan

Canfield House

101 Canfield Gardens, NW6 3DY
 Drawn By KO
 Scale 1:50 @ A3
 Status Planning
 Project Stage Planning


Paul Archer Design Ltd

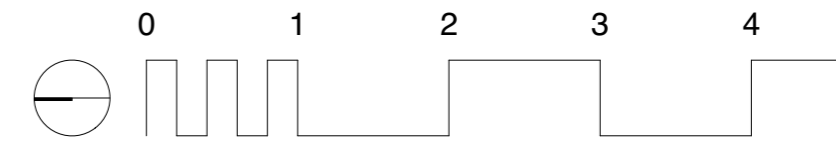

Issue Notes Date

861.210

paul archer
design

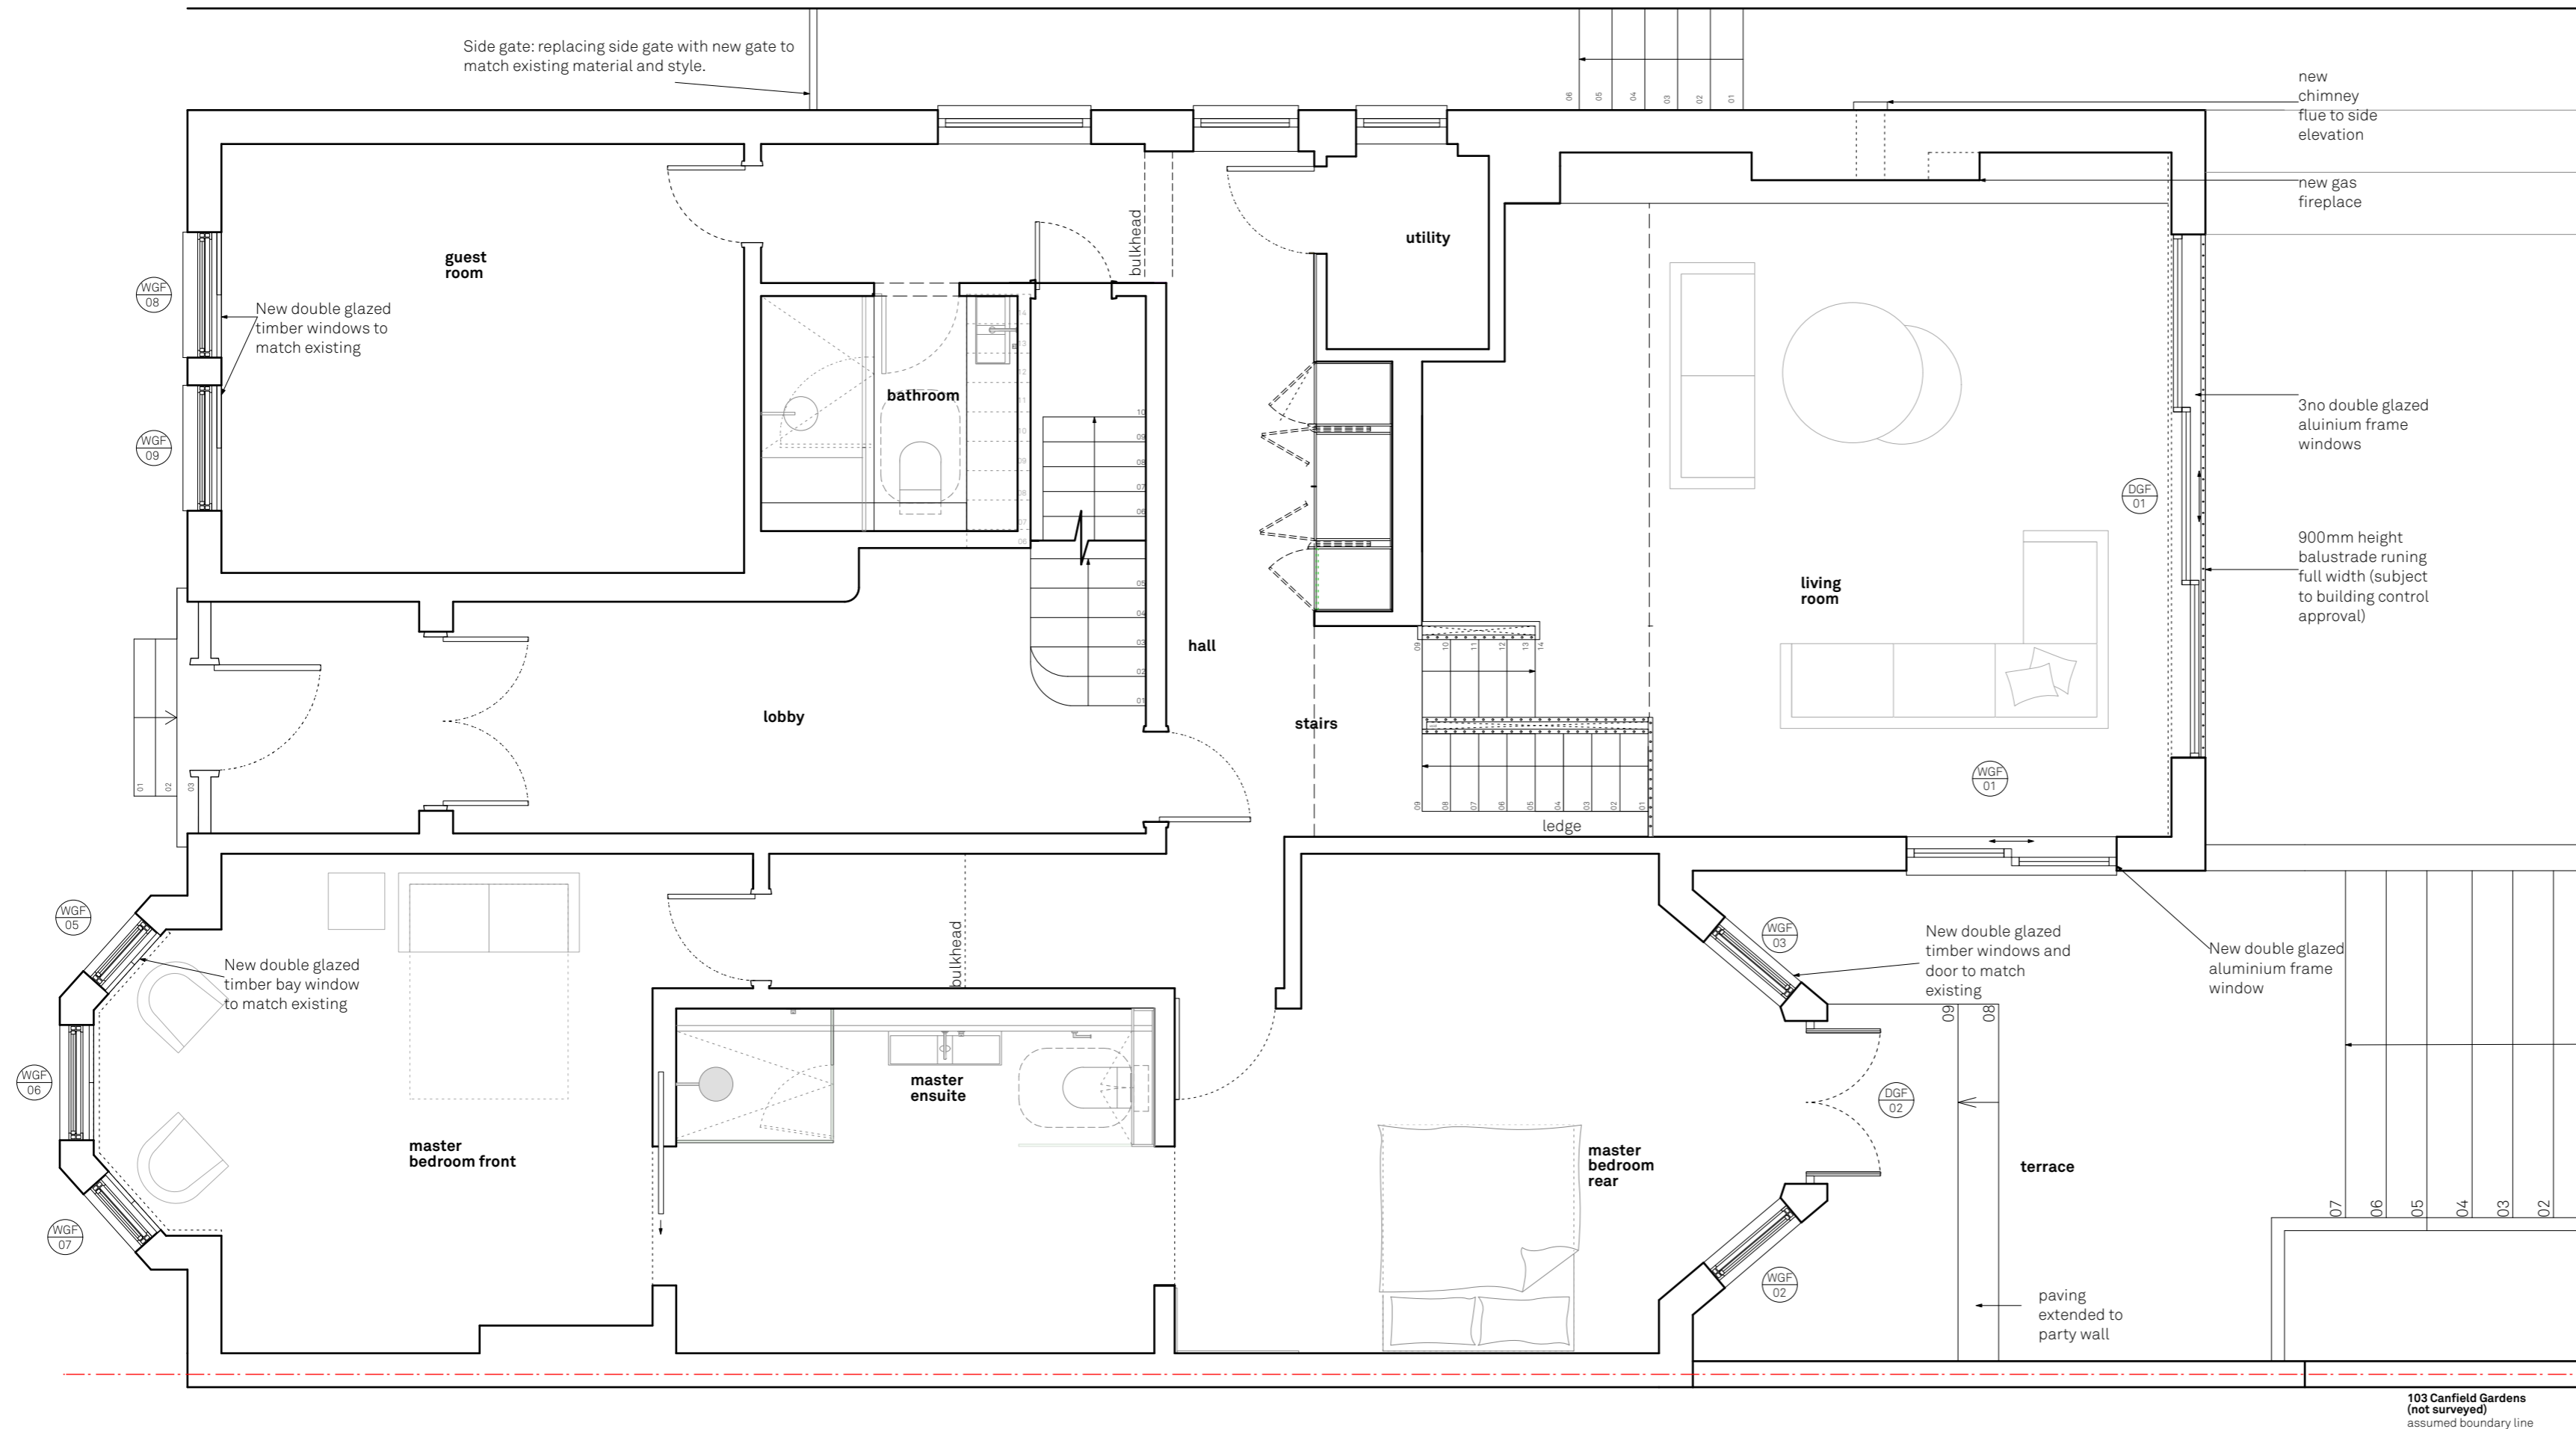


PPGF plan

Canfield House

101 Canfield Gardens, NW6 3DY
 Drawn By KO
 Scale 1:50 @ A3
 Status Planning
 Project Stage Planning



Paul Archer Design Ltd

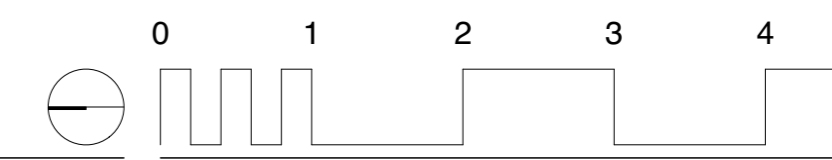

Issue Notes Date

861.211

paul archer
design

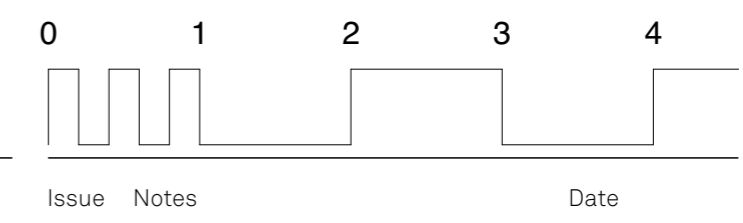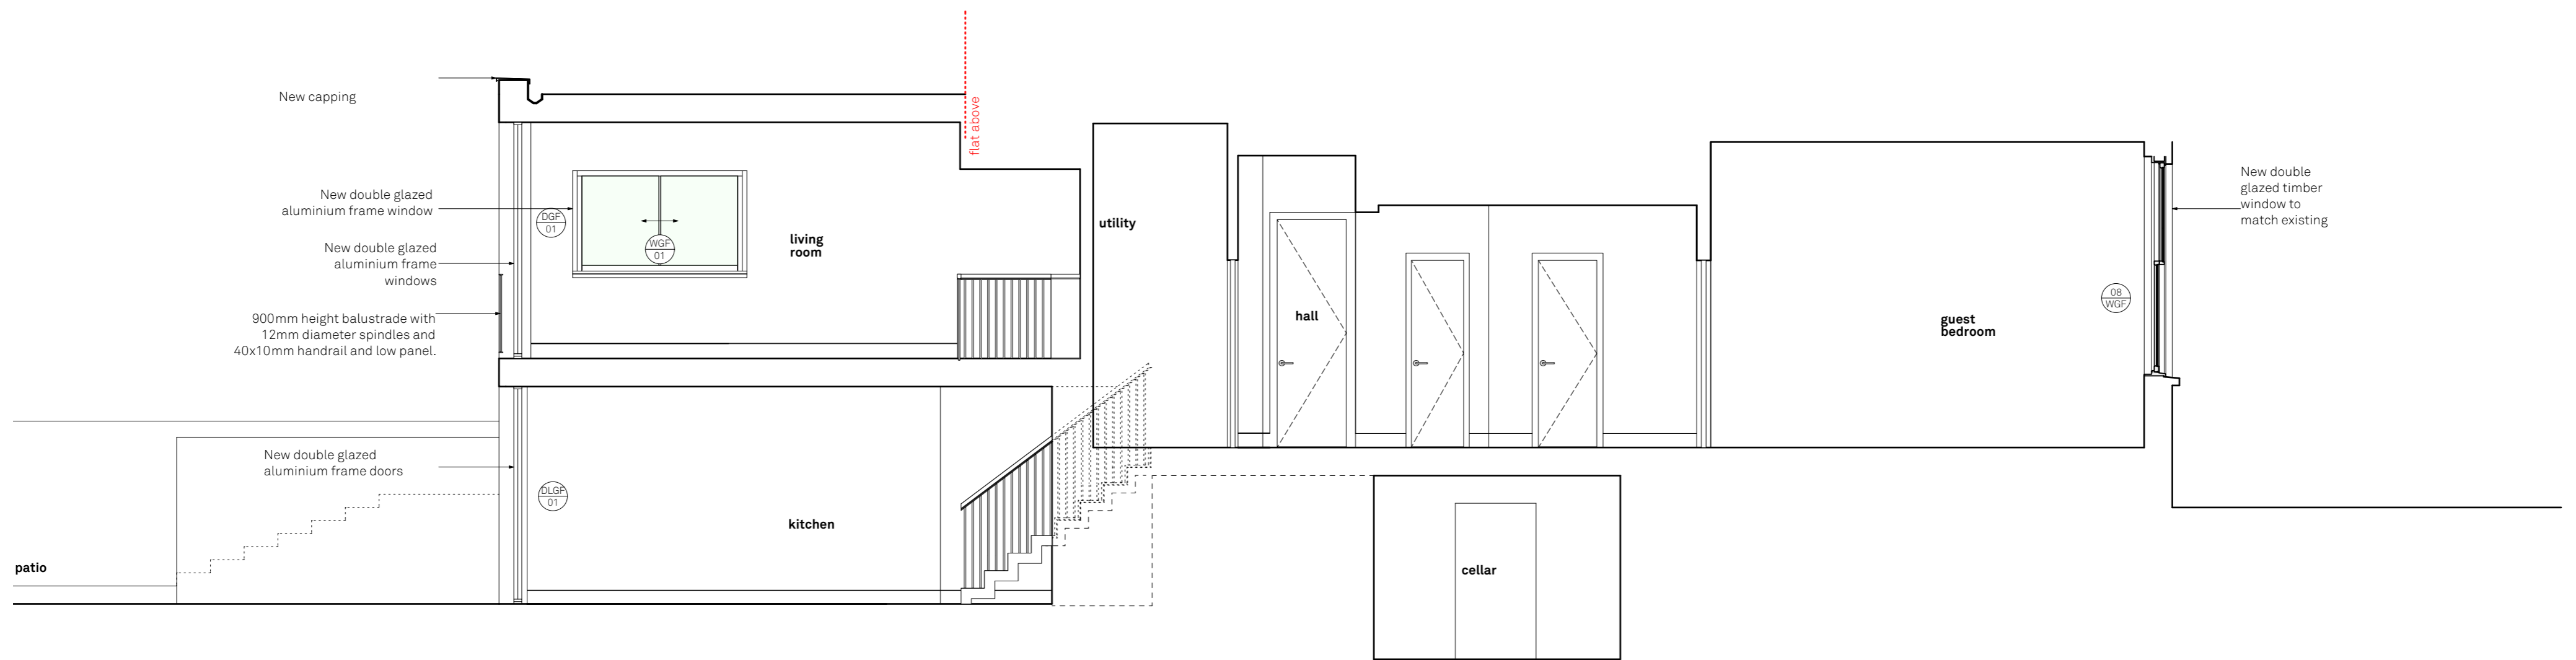

PP Section c-c
Canfield House
 101 Canfield Gardens, NW6 3DY
 Drawn By KO
 Scale 1:50 @ A3
 Status Planning
 Project Stage Planning
 Paul Archer Design Ltd

861.212
 paul archer
 design



Ground Floor Flat

new timber framed double glazed windows to match existing

08 WGF

09 WGF

05 WGF

06 WGF

07 WGF

new timber framed double glazed windows to match existing

99 Canfield Gardens

101 Canfield Gardens


103 Canfield Gardens

PP Front elevation

Canfield House

101 Canfield Gardens, NW6 3DY
 Drawn By KO
 Scale 1:50 @ A3
 Status Planning
 Project Stage Planning

Paul Archer Design Ltd

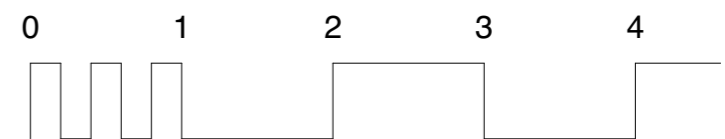

Issue	Notes	Date
A	Revised annotation	06/06/2023

861.213A

paul archer
design



103 Canfield Gardens

101 Canfield Gardens


99 Canfield Gardens

PP Rear elevation

Canfield House

101 Canfield Gardens, NW6 3DY
 Drawn By KO
 Scale 1:50 @ A3
 Status Planning
 Project Stage Planning


Paul Archer Design Ltd

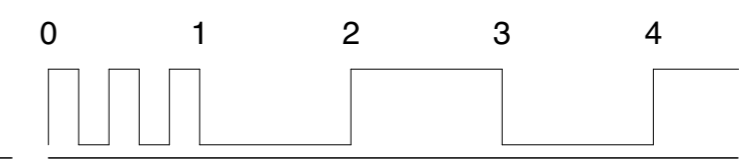


Issue	Notes	Date
0		
1		
2		
3		
4		

861.214


paul archer
design

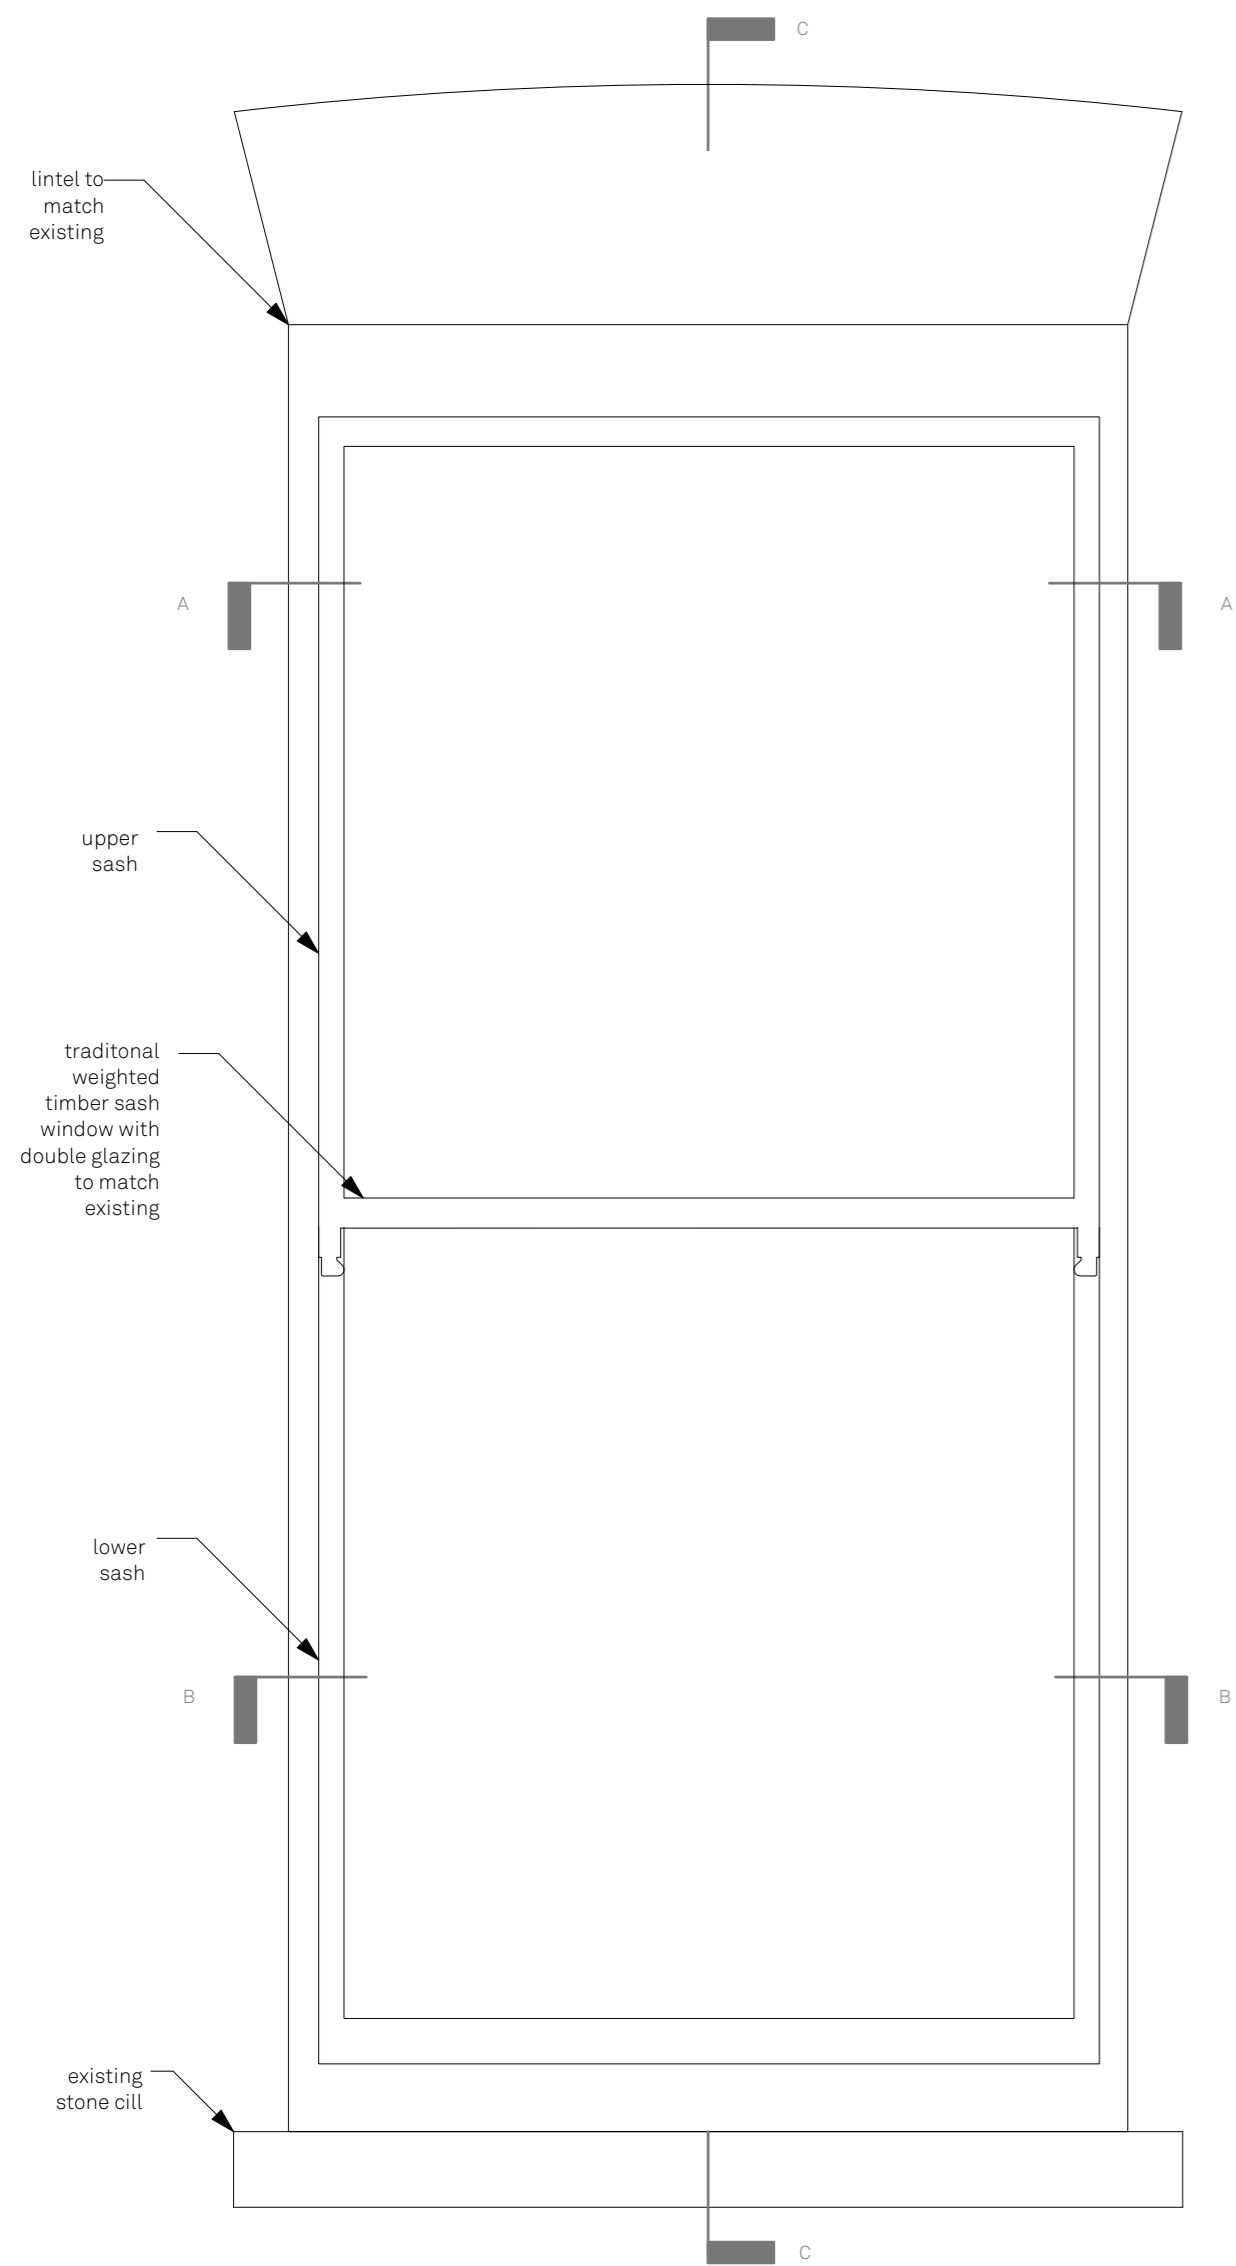


Elevation

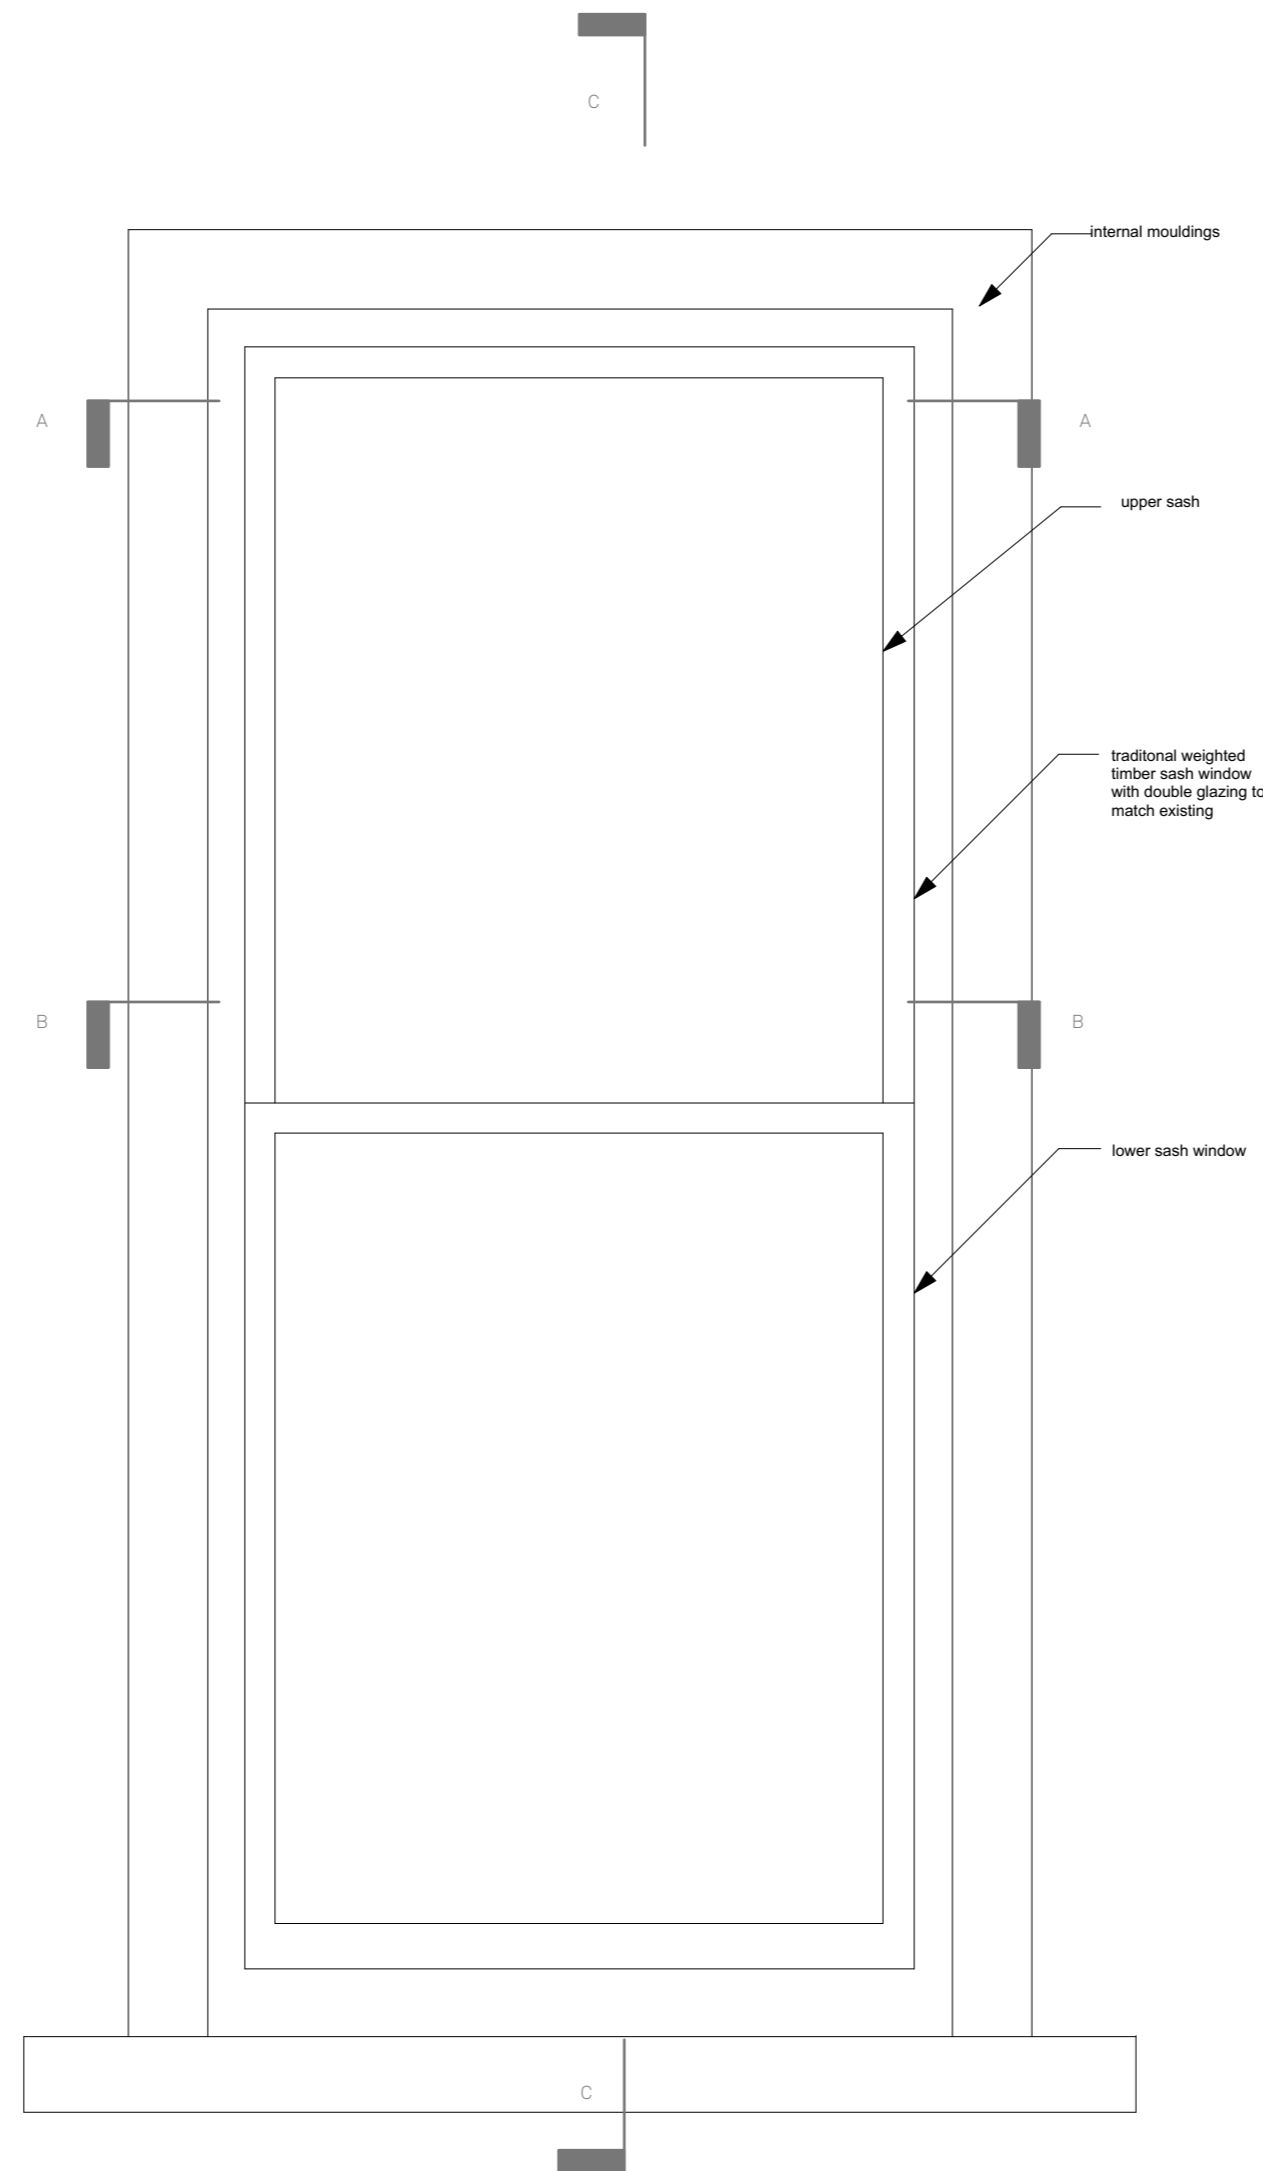


Elevation

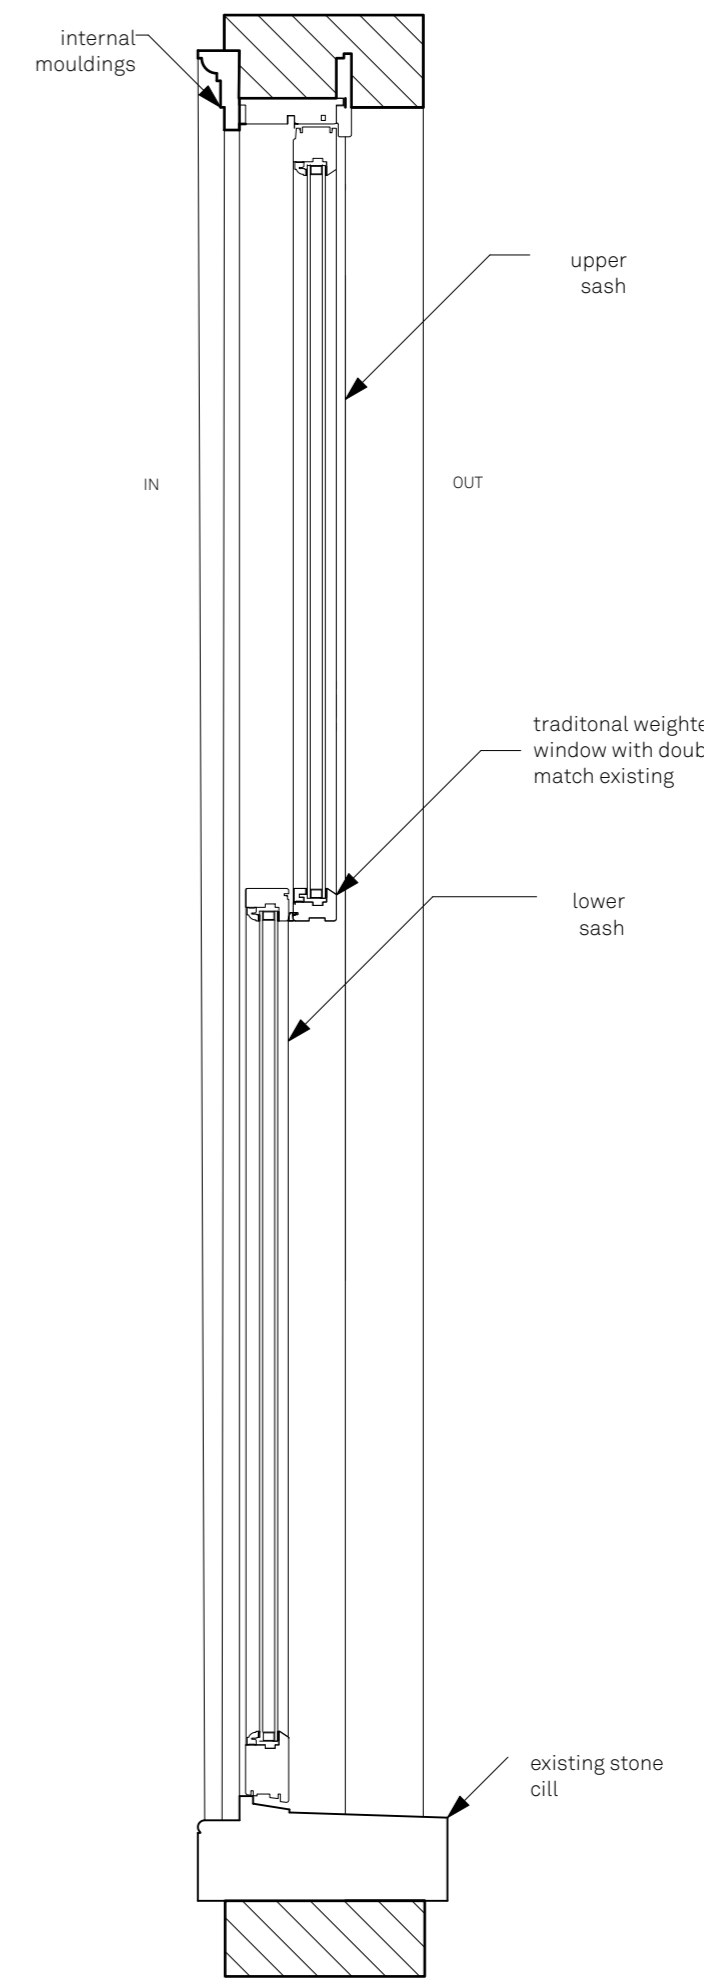

Section C-C

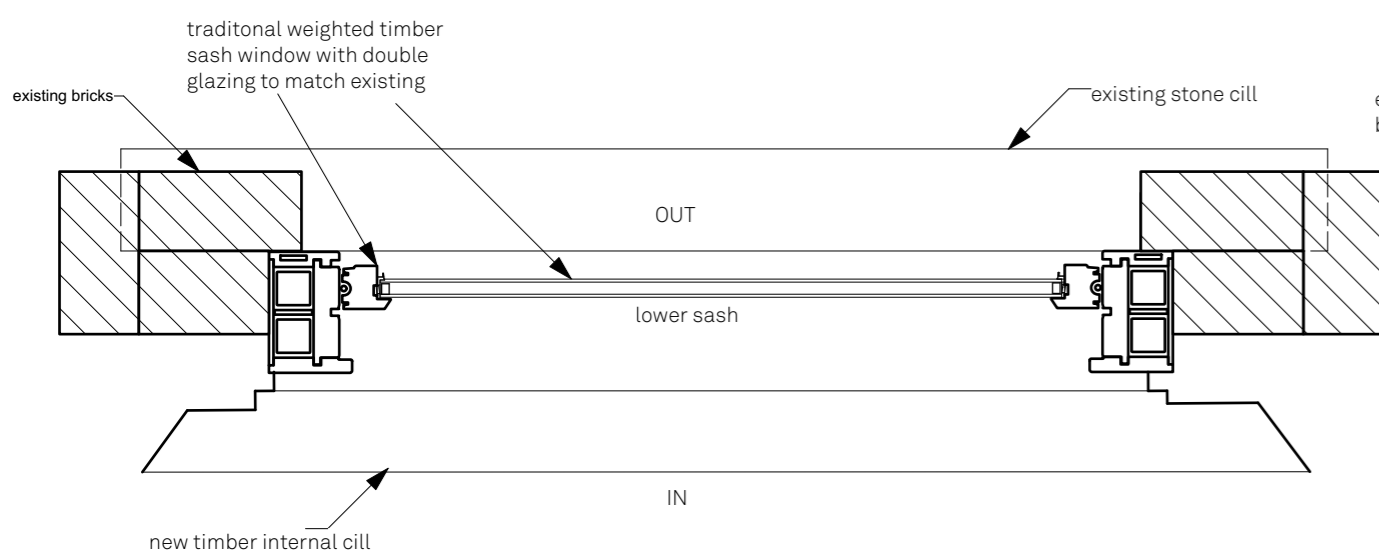

Section A-A

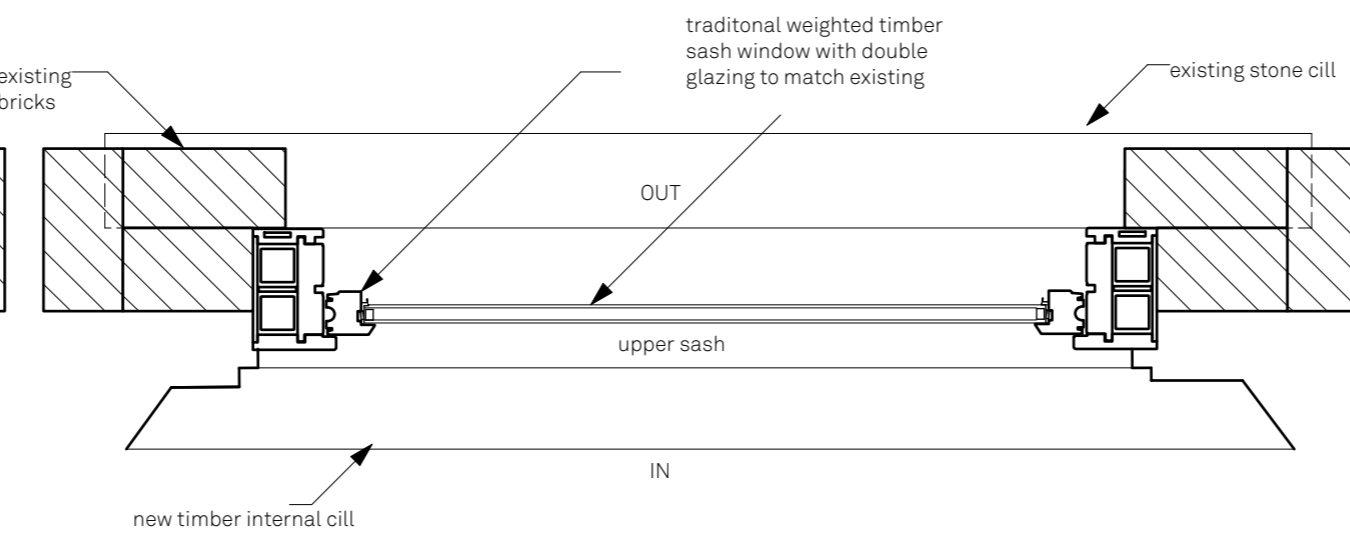


Section B-B

Window detail WGF05-09

Canfield House

101 Canfield Gardens, NW6 3DY
 Drawn By KO
 Scale 1:10 @ A3
 Status Planning
 Project Stage Planning

Paul Archer Design Ltd

 

Issue	Notes	Date
0		
1		
2		
3		
4		

861.215

paul archer
design