


1 PROPOSED SHOPFRONT ELEVATION A
1:50

2 SECTION
1:50

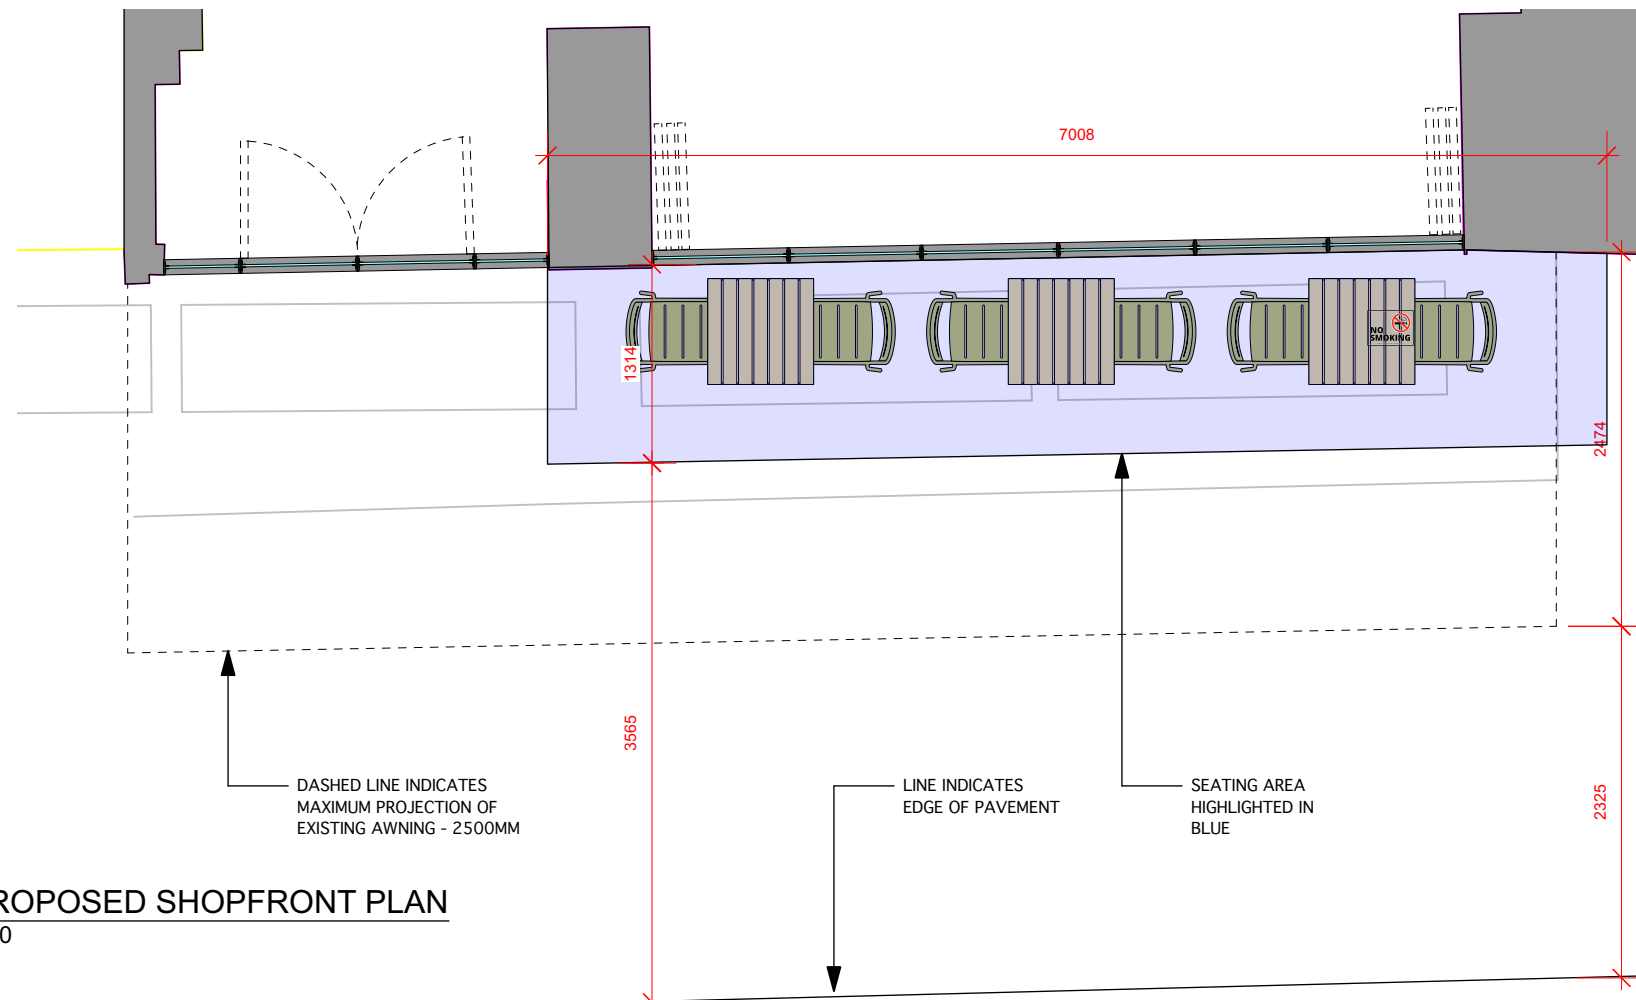

2 PROPOSED SHOPFRONT PLAN
1:50

Disclaimer:
Use only written or calculated dimensions. Do not scale.
This drawing must only be used for the purpose intended.
Any discrepancies or omissions of drawings issued must be drawn to the attention of the Designer for clarification.
All drawings are to be read in conjunction with the relevant specialist drawings.
All dimensions must be confirmed on site.
This drawing is not to be used for any other purpose without the written consent of the Designer.
This drawing is design intent only and is not intended for use in manufacturing, construction or fitting out. It is the contractor's responsibility to ensure all materials and specifications are fit for purpose.
Reference to this drawing or associated specifications should be construed to mean the contractor's obligation to a professional and not the architect's.

Revision	Date	Notes
A	04/04/23	REDUCED PLANTER HEIGHT
B	06/06/23	REMOVED PLANTERS AND TABLES
C	06/06/23	HEATING REMOVED

Caulder Moore
TEL: 0208 332 0393
WWW.CAULDERMOORE.CO.UK

Client
SWISS BUTTER

Project
SOUTHAMPTON ROW

Drawing Title
PROPOSED SHOPFRONT

Drawn	Checked	Revision	Scale
JH	DS	B	1:50 @ A3
Date	Job No. / Drwg No.	Issue Code:	
06/03/23	2893-302	/	

Issue Codes are: D = Draft Issue; F = Final Issue.

