


Any dimensions shown should be checked on site and discrepancies reported to the Architect prior to construction. Designs are not coordinated with engineer projects. Do not scale for construction purposes.

Block Plans are scaled from the Ordnance Survey Location Maps. Please see the licence number for the OS Maps in the Location Plans

Existing
Proposed

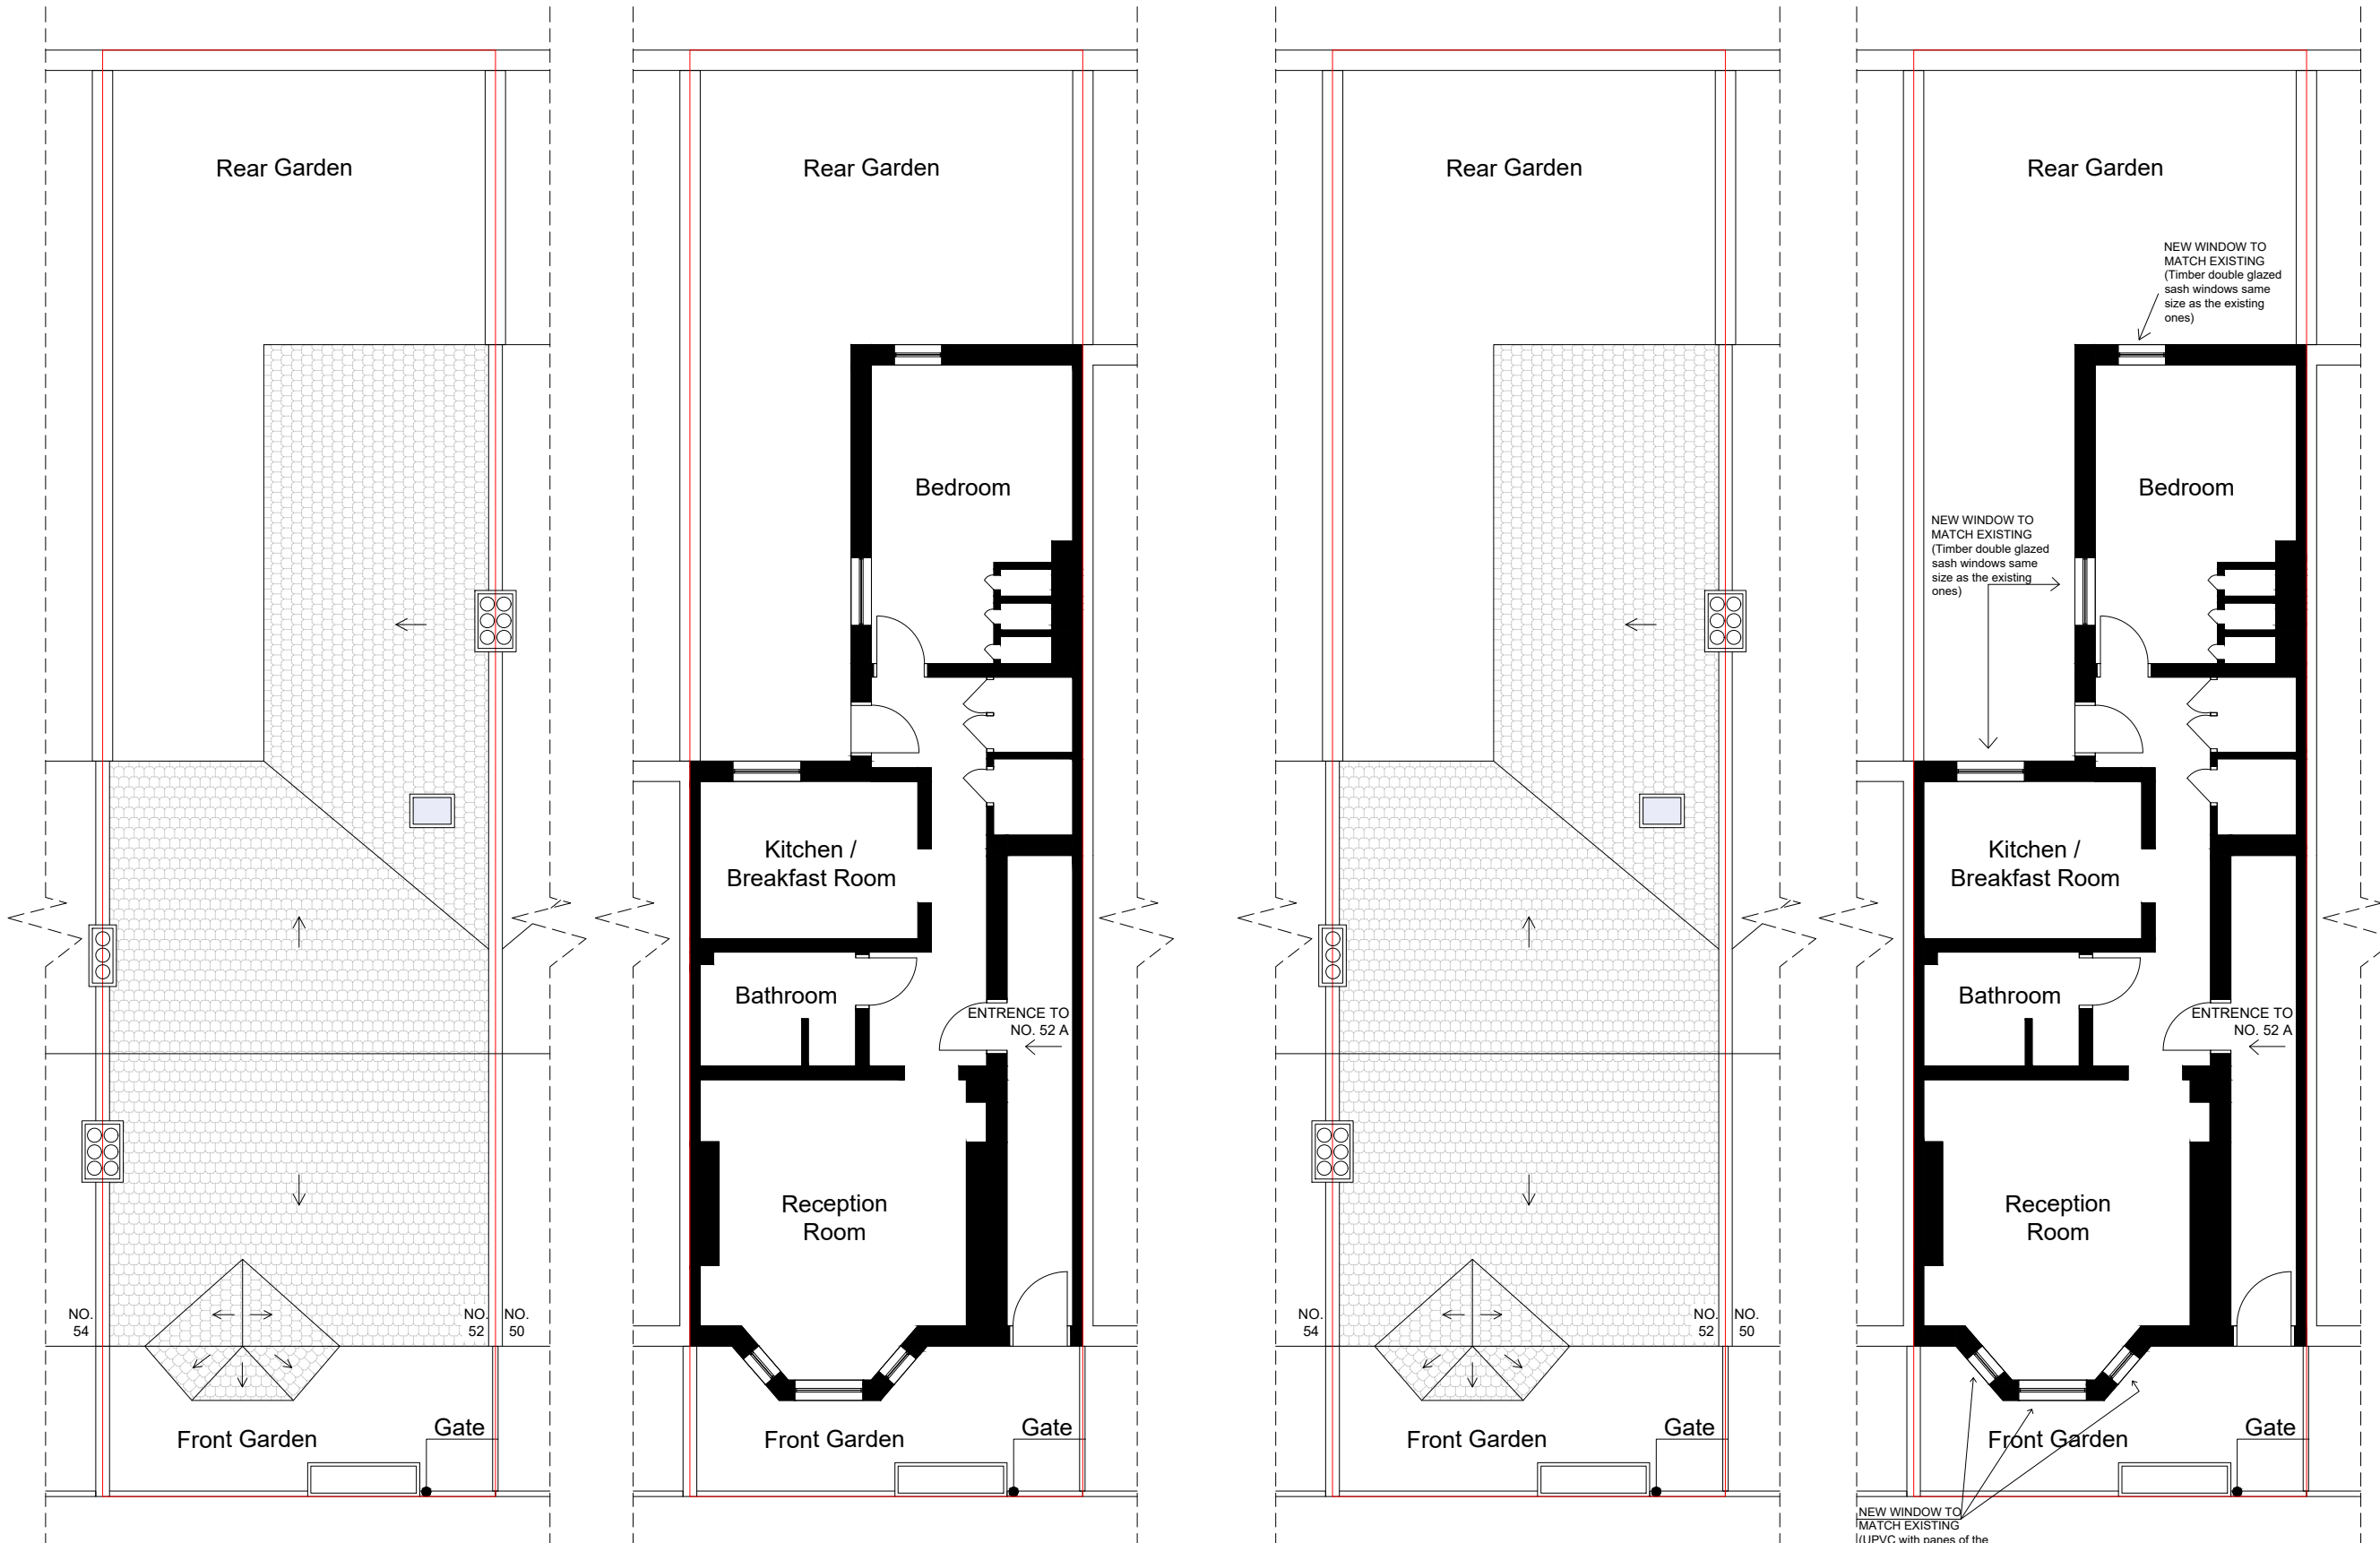


Existing Roof Plan

Existing Ground Floor Plan

Proposed Roof Plan (no proposed change)

Proposed Ground Floor Plan

 

Drawing Name
Existing And Proposed Plans

Project Address
**52A Camden Street,
London, NW1 0DX**

Scale
1/100 at A3

Date
05.05.2023

Designer
DG

Revision
V2

Drawing No.
**52ACamdenStreet_
Plans_V2**



Planning By Design Ltd
www.planning-by-design.co.uk
hello@planning-by-design.co.uk