



notes:  
Do not scale from this drawing  
All dimensions to be checked on site and any discrepancies reported to the Architect/Contract Administrator before proceeding with the works on site, or off-site fabrication

**SCHEDULE OF ACCOMMODATION**


**RESIDENTIAL**  
2 x 1 BED 1P FLATS - 44 SQM

 

SCALE 1:100@A1

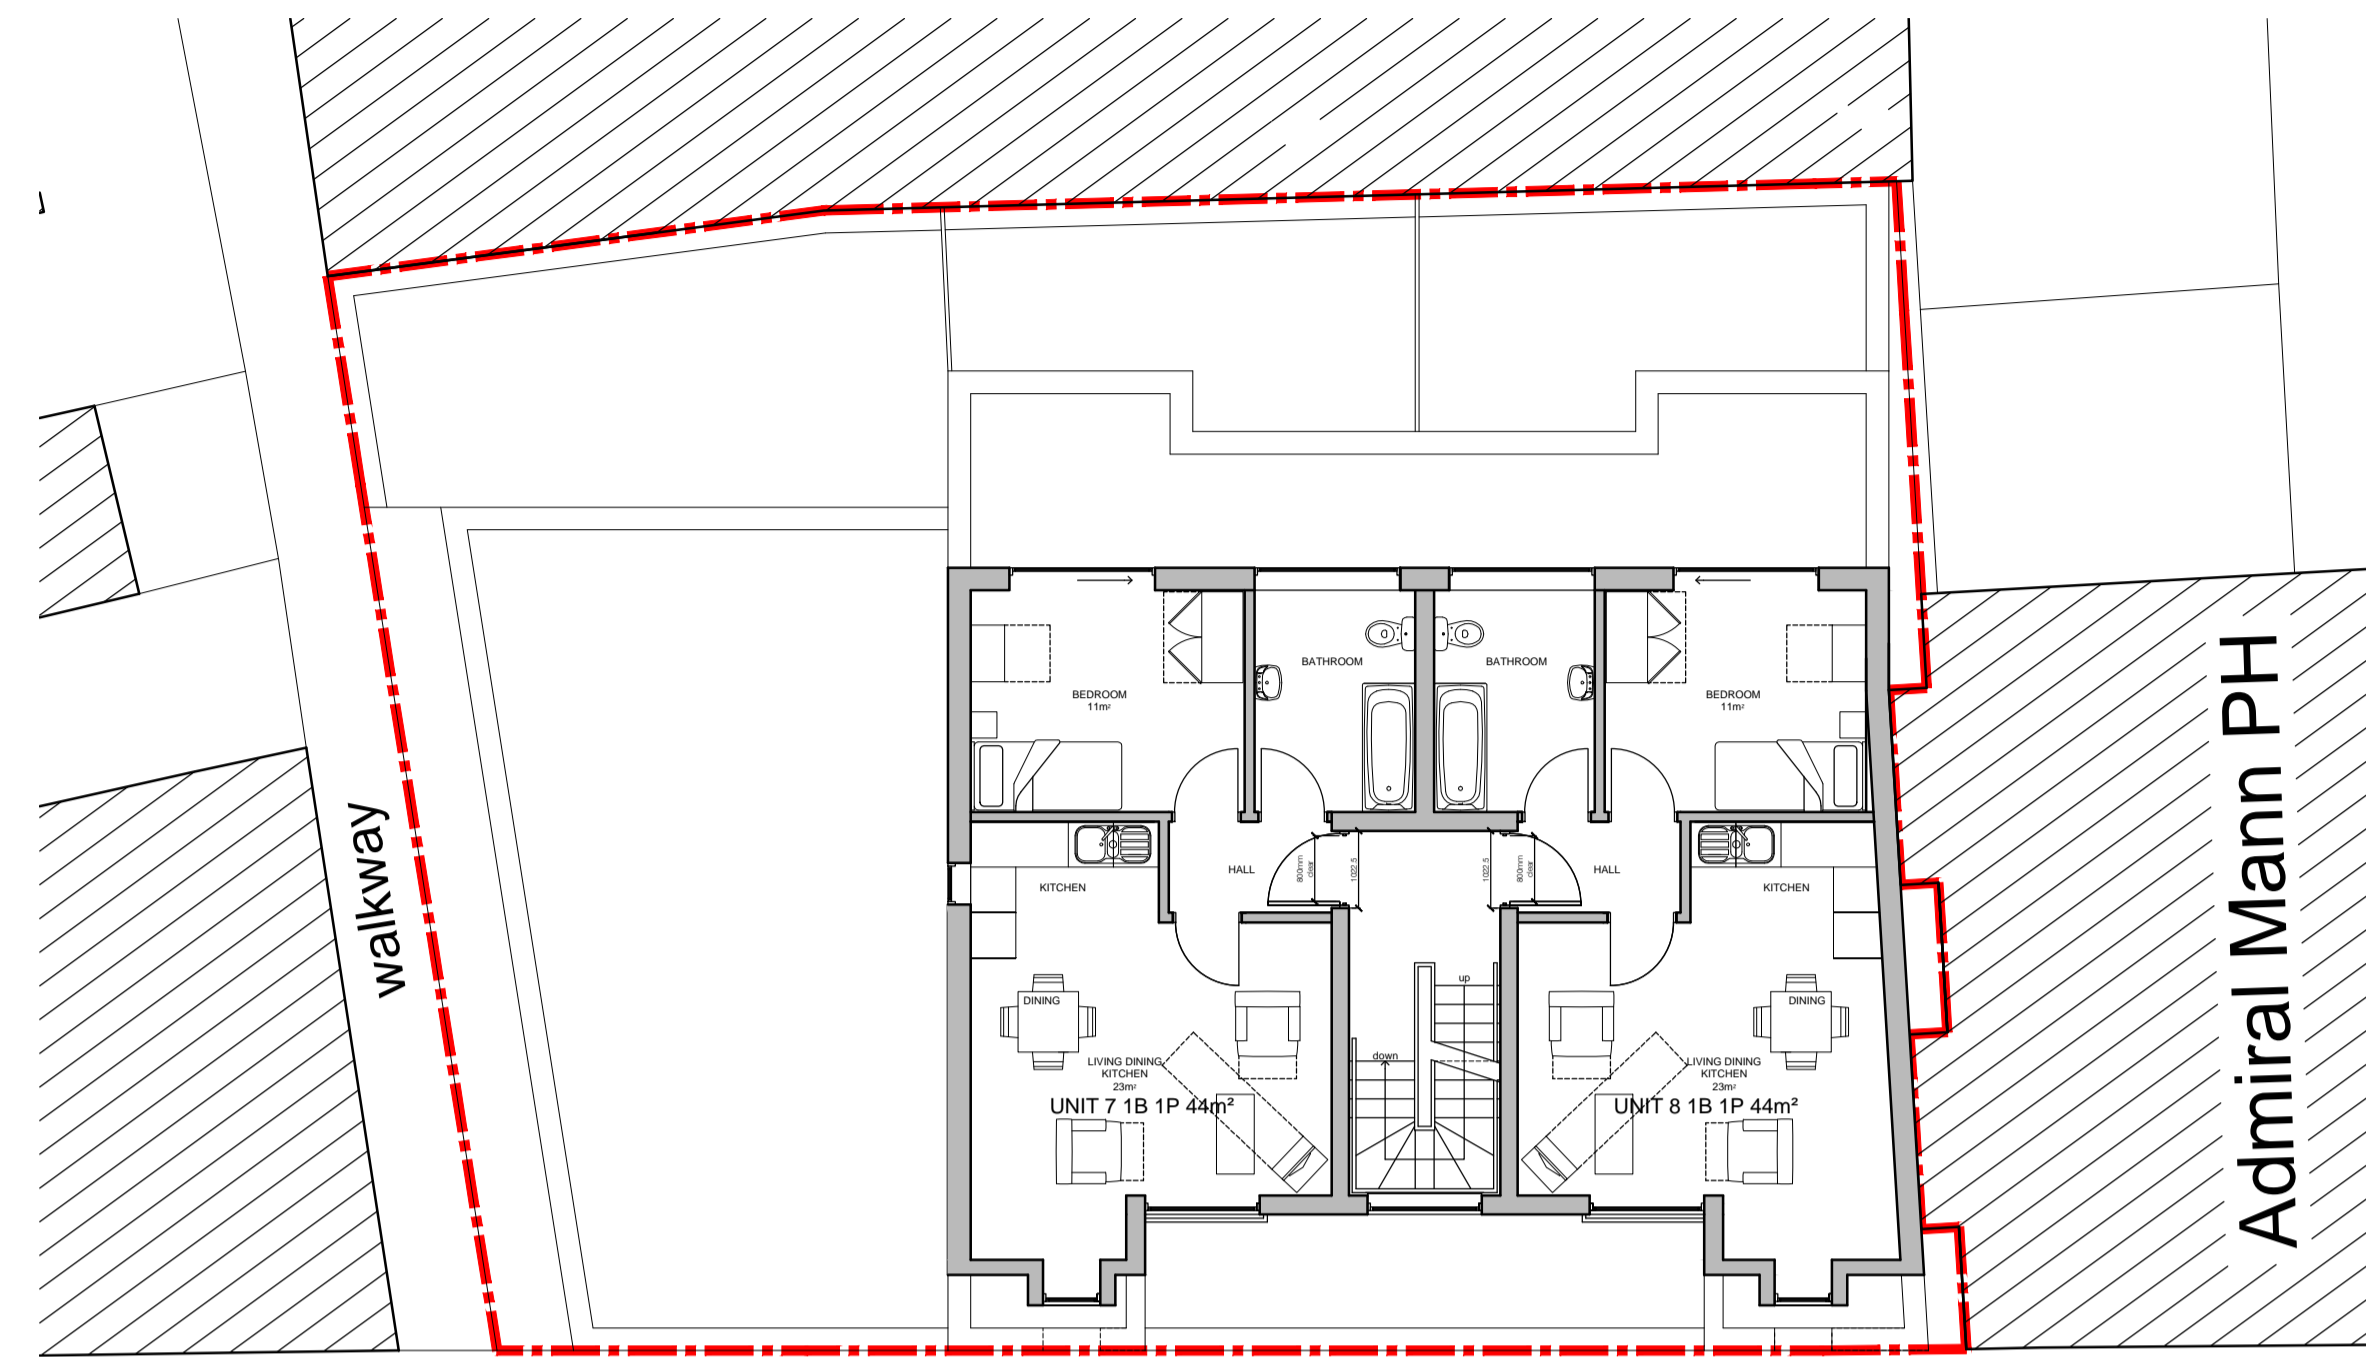


FOURTH FLOOR PLAN 1:100 @ A1

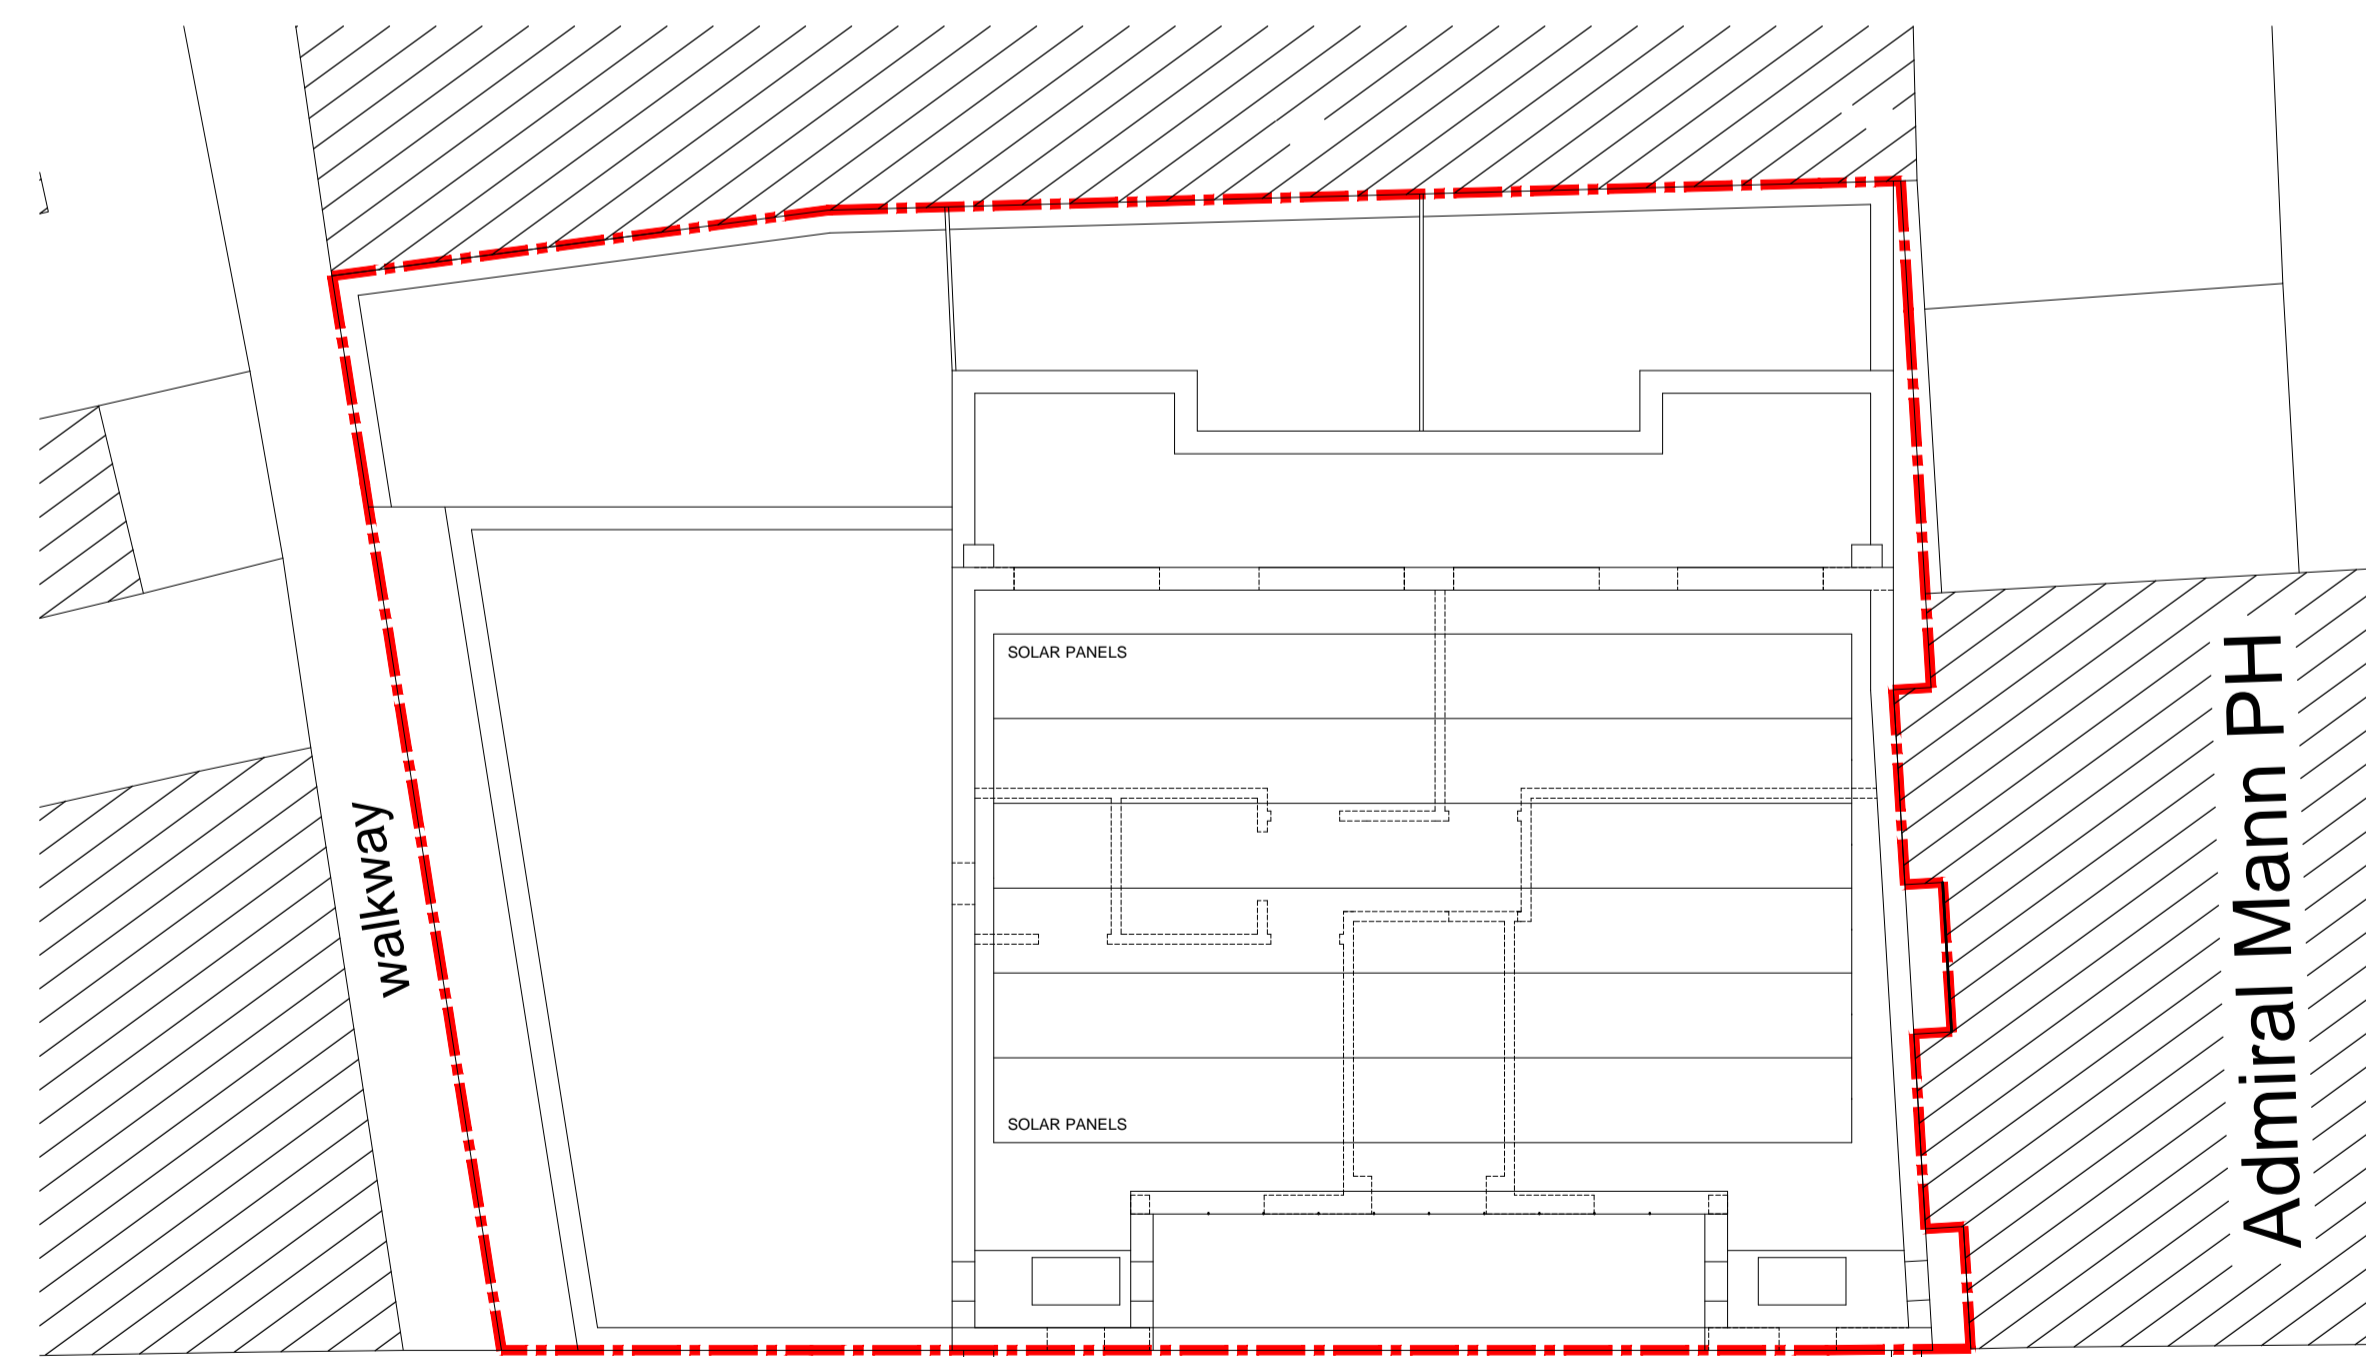

ROOF PLAN 1:100 @ A1

For Approval

revision	description	date
 <p>GENESIS ARCHITECTS LTD 7 St Margarets Road, Stamford Abbots Ware Hertfordshire SG12 8EP T: 01920 877998 F: 01920 877998 E: genesis@ga.ltd W: www.genesisarchitects.ltd.uk</p>		

client	Hargrave Developments Ltd
project	RESIDENTIAL DEVELOPMENT AT 1-7 HARGRAVE PLACE LONDON N7 0BP
title	PROPOSED FOURTH AND FIFTH FLOOR PLANS
date	DEC 21
scale	AS SHOWN
drawn	IRMB

drawing no: GAL 358 (PC) 010 /