


SECTION A-A

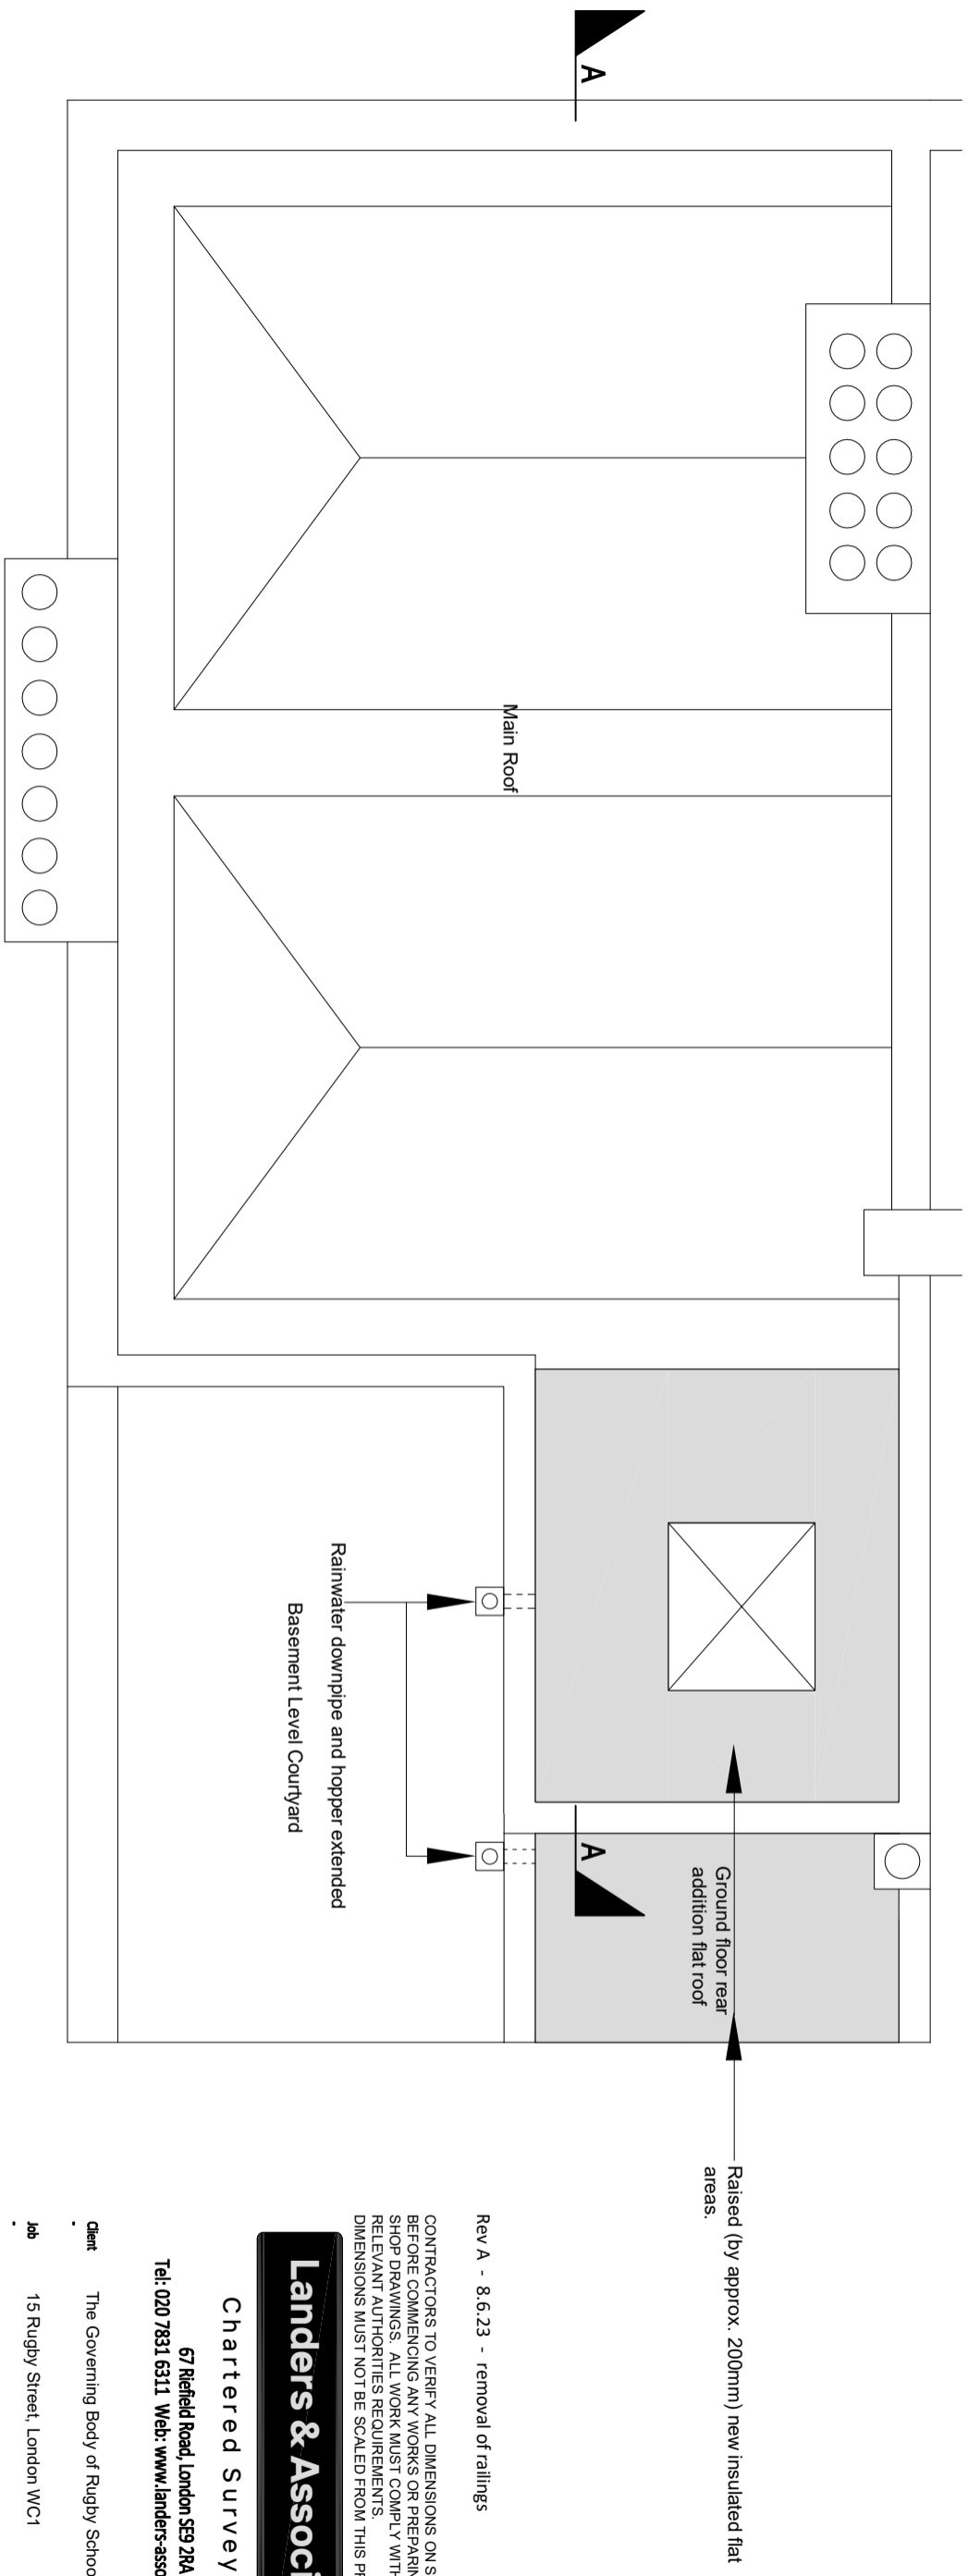

PROPOSED PLAN

Rev A - 8.6.23 - removal of railings

CONTRACTORS TO VERIFY ALL DIMENSIONS ON SITE BEFORE COMMENCING ANY WORKS OR PREPARING SHOP DRAWINGS. ALL WORK MUST COMPLY WITH RELEVANT AUTHORITIES REQUIREMENTS. DIMENSIONS MUST NOT BE SCALED FROM THIS PRINT

Landers & Associates

Chartered Surveyors

67 Riefield Road, London SE9 2RA
Tel: 020 7831 6311 Web: www.landlers-associates.co.uk

Client The Governing Body of Rugby School

Job 15 Rugby Street, London WC1

Drawing Proposed Roof Plan + Section

Scale	Date	Drawn	Checked
1:50@A3	Apr 23	MR	RS
Drawing No.	22081 - 15RST - 103_Rev A		