





EXISTING ELEVATION A-A

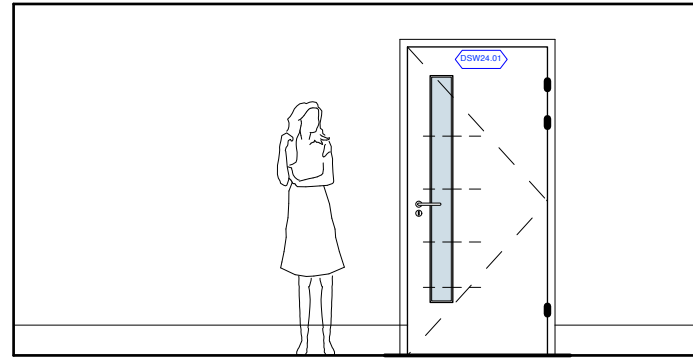

PROPOSED ELEVATION A-A

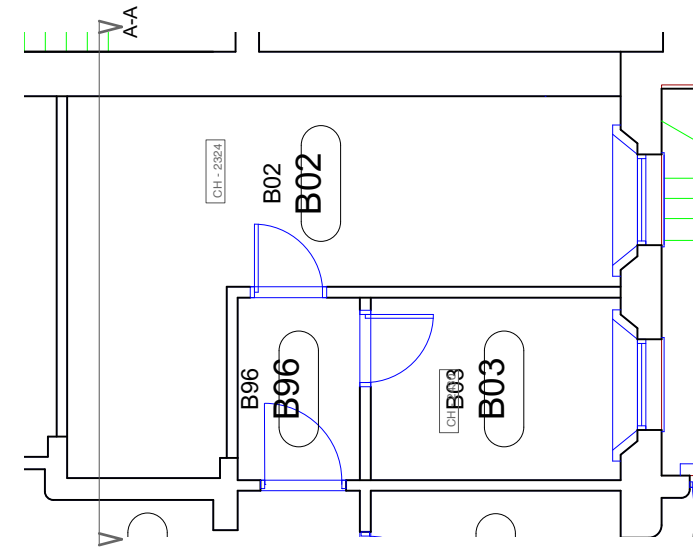


EXTRACT OF EXISTING FLOOR PLAN  
(Not in Scale)



Existing Part Elevation A-A



Existing Part Elevation A-A

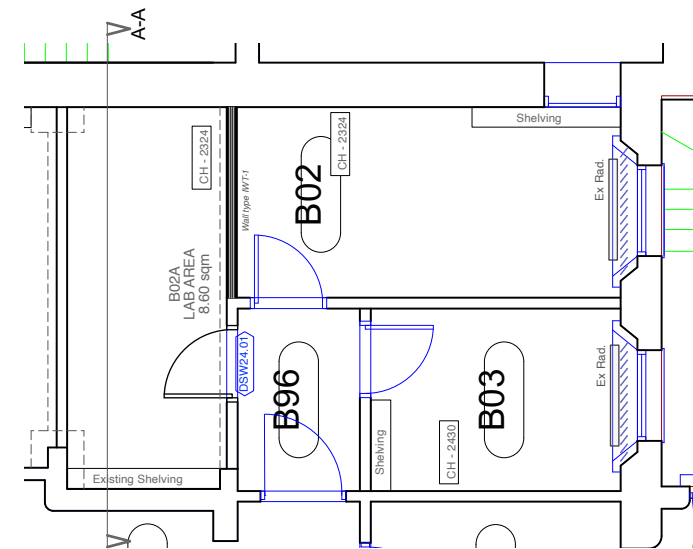

EXTRACT OF PROPOSED FLOOR PLAN  
(Not in Scale)



Chartered Architects  
Chartered Building Surveyors  
Interior Designers  
CDM Services

Suite 3, Sandford House,  
1b Claremont Road,  
Teddington, TW11 8DH

+44 (0)20 8943 5300  
www.kendallkingscott.co.uk

Project  
**Life and Medical Sciences - Small Works**  
Client  
**University College London**

Scale 1:50 Paper Size ISO A3  
Filename 220593-UCL-Contract B -SW24  
Internal elevations.vwx

P1 17/04/2023 AC MM Issued to Planning  
Rev Date By Ap Note

Drawing Title  
**Existing & Proposed Internal Elevations-SW24-49 Gordon Square Room B02**

Project Number Drawing Number Revision  
**220593(SW24)-2605 P1**

Date 14/04/2023 Drawn JI Checked MM Purpose/Status PLANNING

Only to be used on the site for which designed. The electronic transmission of designs/information contained in this drawing is carried out entirely at the User's risk and Kendall Kingscott Ltd. will have no liability for any errors or inaccuracies arising therefrom. The production of amended or updated information from the said designs/information by the User is entirely the responsibility of the User and Kendall Kingscott Ltd. shall have no responsibility in respect thereof whatsoever.

INTERNAL ELEVATIONS - SW24 - 49  
GORDON SQUARE ROOM B02



Scale 1:50 @ A3