



Existing rear elevation section

Existing ventilation grill with hood to be retained

Existing vents



Proposed rear elevation section

Existing vents to be removed from windows


2 No. new ventilation grilles 150mm x 150mm to be installed

Proposed timber screen to conceal proposed condenser units


2 No. proposed floor mounted heat pump condenser unit (900w x 900h x 350d)

KEY PLAN
Gordon Square Basement Floor

Rear elevation

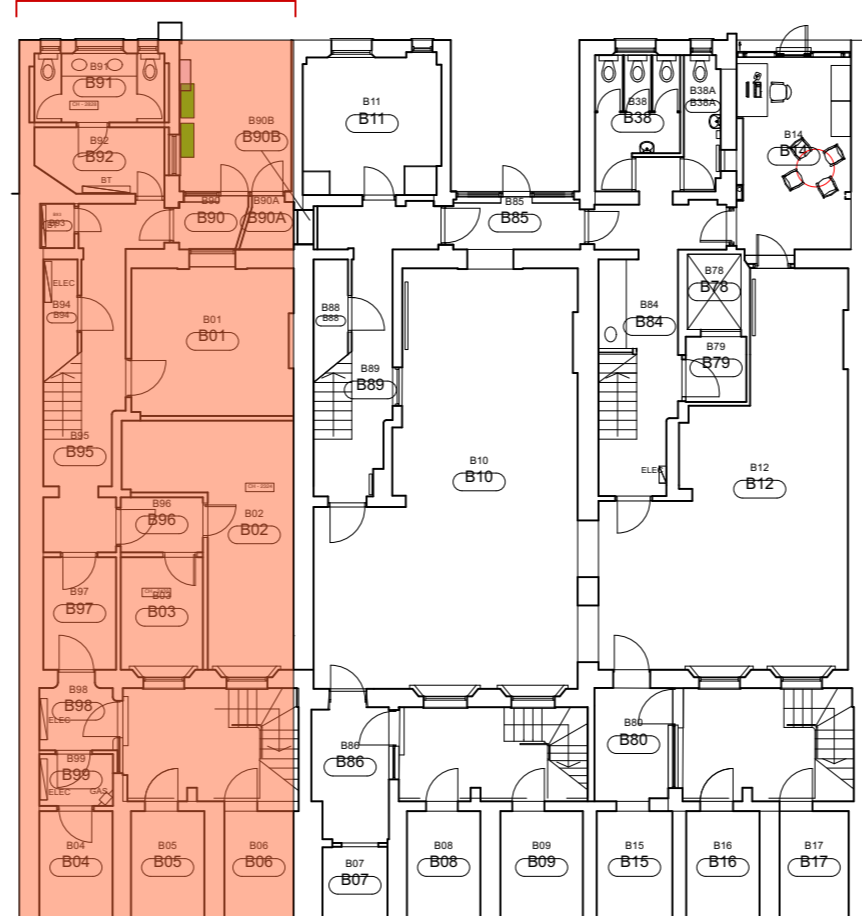

REAR ELEVATION 49 GORDON SQUARE

 

Scale 1:50 @ A2



Chartered Architects
Chartered Building Surveyors
Interior Designers
CDM Services

Suite 3, Sandford House,
1b Claremont Road,
Teddington, TW11 8DH
+44 (0)20 8943 5300
www.kendallkingscott.co.uk

Project
Life and Medical Sciences Small Works

Client
University College London

Scale Paper Size Filename
1:50 ISO A2 SW24-49 Gordon Square v2022.vwx

© Copyright Do not scale this drawing

P1 11/04/23 AC GC Issued to Planning
Rev Date By Ap Note

Drawing Title
49 Gordon Square - Rear Elevations

Project Number Drawing Number Revision
220593(SW24)1105 P1

Date Drawn Checked Purpose/Status
11/04/2023 AC GC PLANNING

Check all dimensions and levels on site

Only to be used on the site for which designed. The electronic transmission of design information contained in this drawing is carried out entirely at the User's risk and Kendall Kingscott Ltd. will have no liability for any errors or inaccuracies arising therefrom. The production of amended or updated information from the said design information by the User is entirely the responsibility of the User and Kendall Kingscott Ltd. shall have no responsibility in respect thereof whatsoever.