


ELEVATION A


Scale 1:20 @ A2

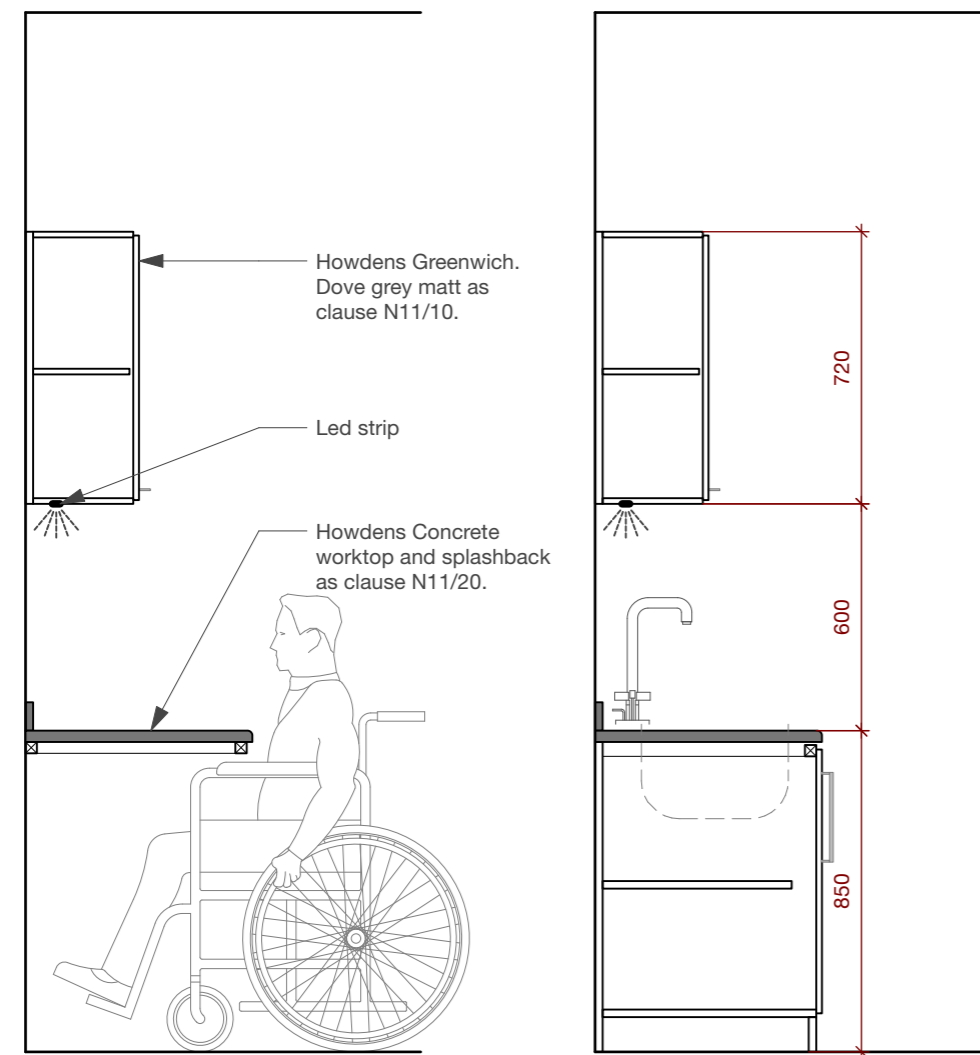

SECTIONS

Scale 1:20 @ A2

**INTERNAL ELEVATIONS - SW24 - 49 GORDON SQUARE
PROPOSED GROUND FLOOR - TEA POINT**

 


Scale 1:20 @ A2

NOTE:
Kitchen are to achieve the requirements of a shared refreshment facility in BS 8300

KEY

- Single Socket Outlet
- Single Switched Socket Outlet

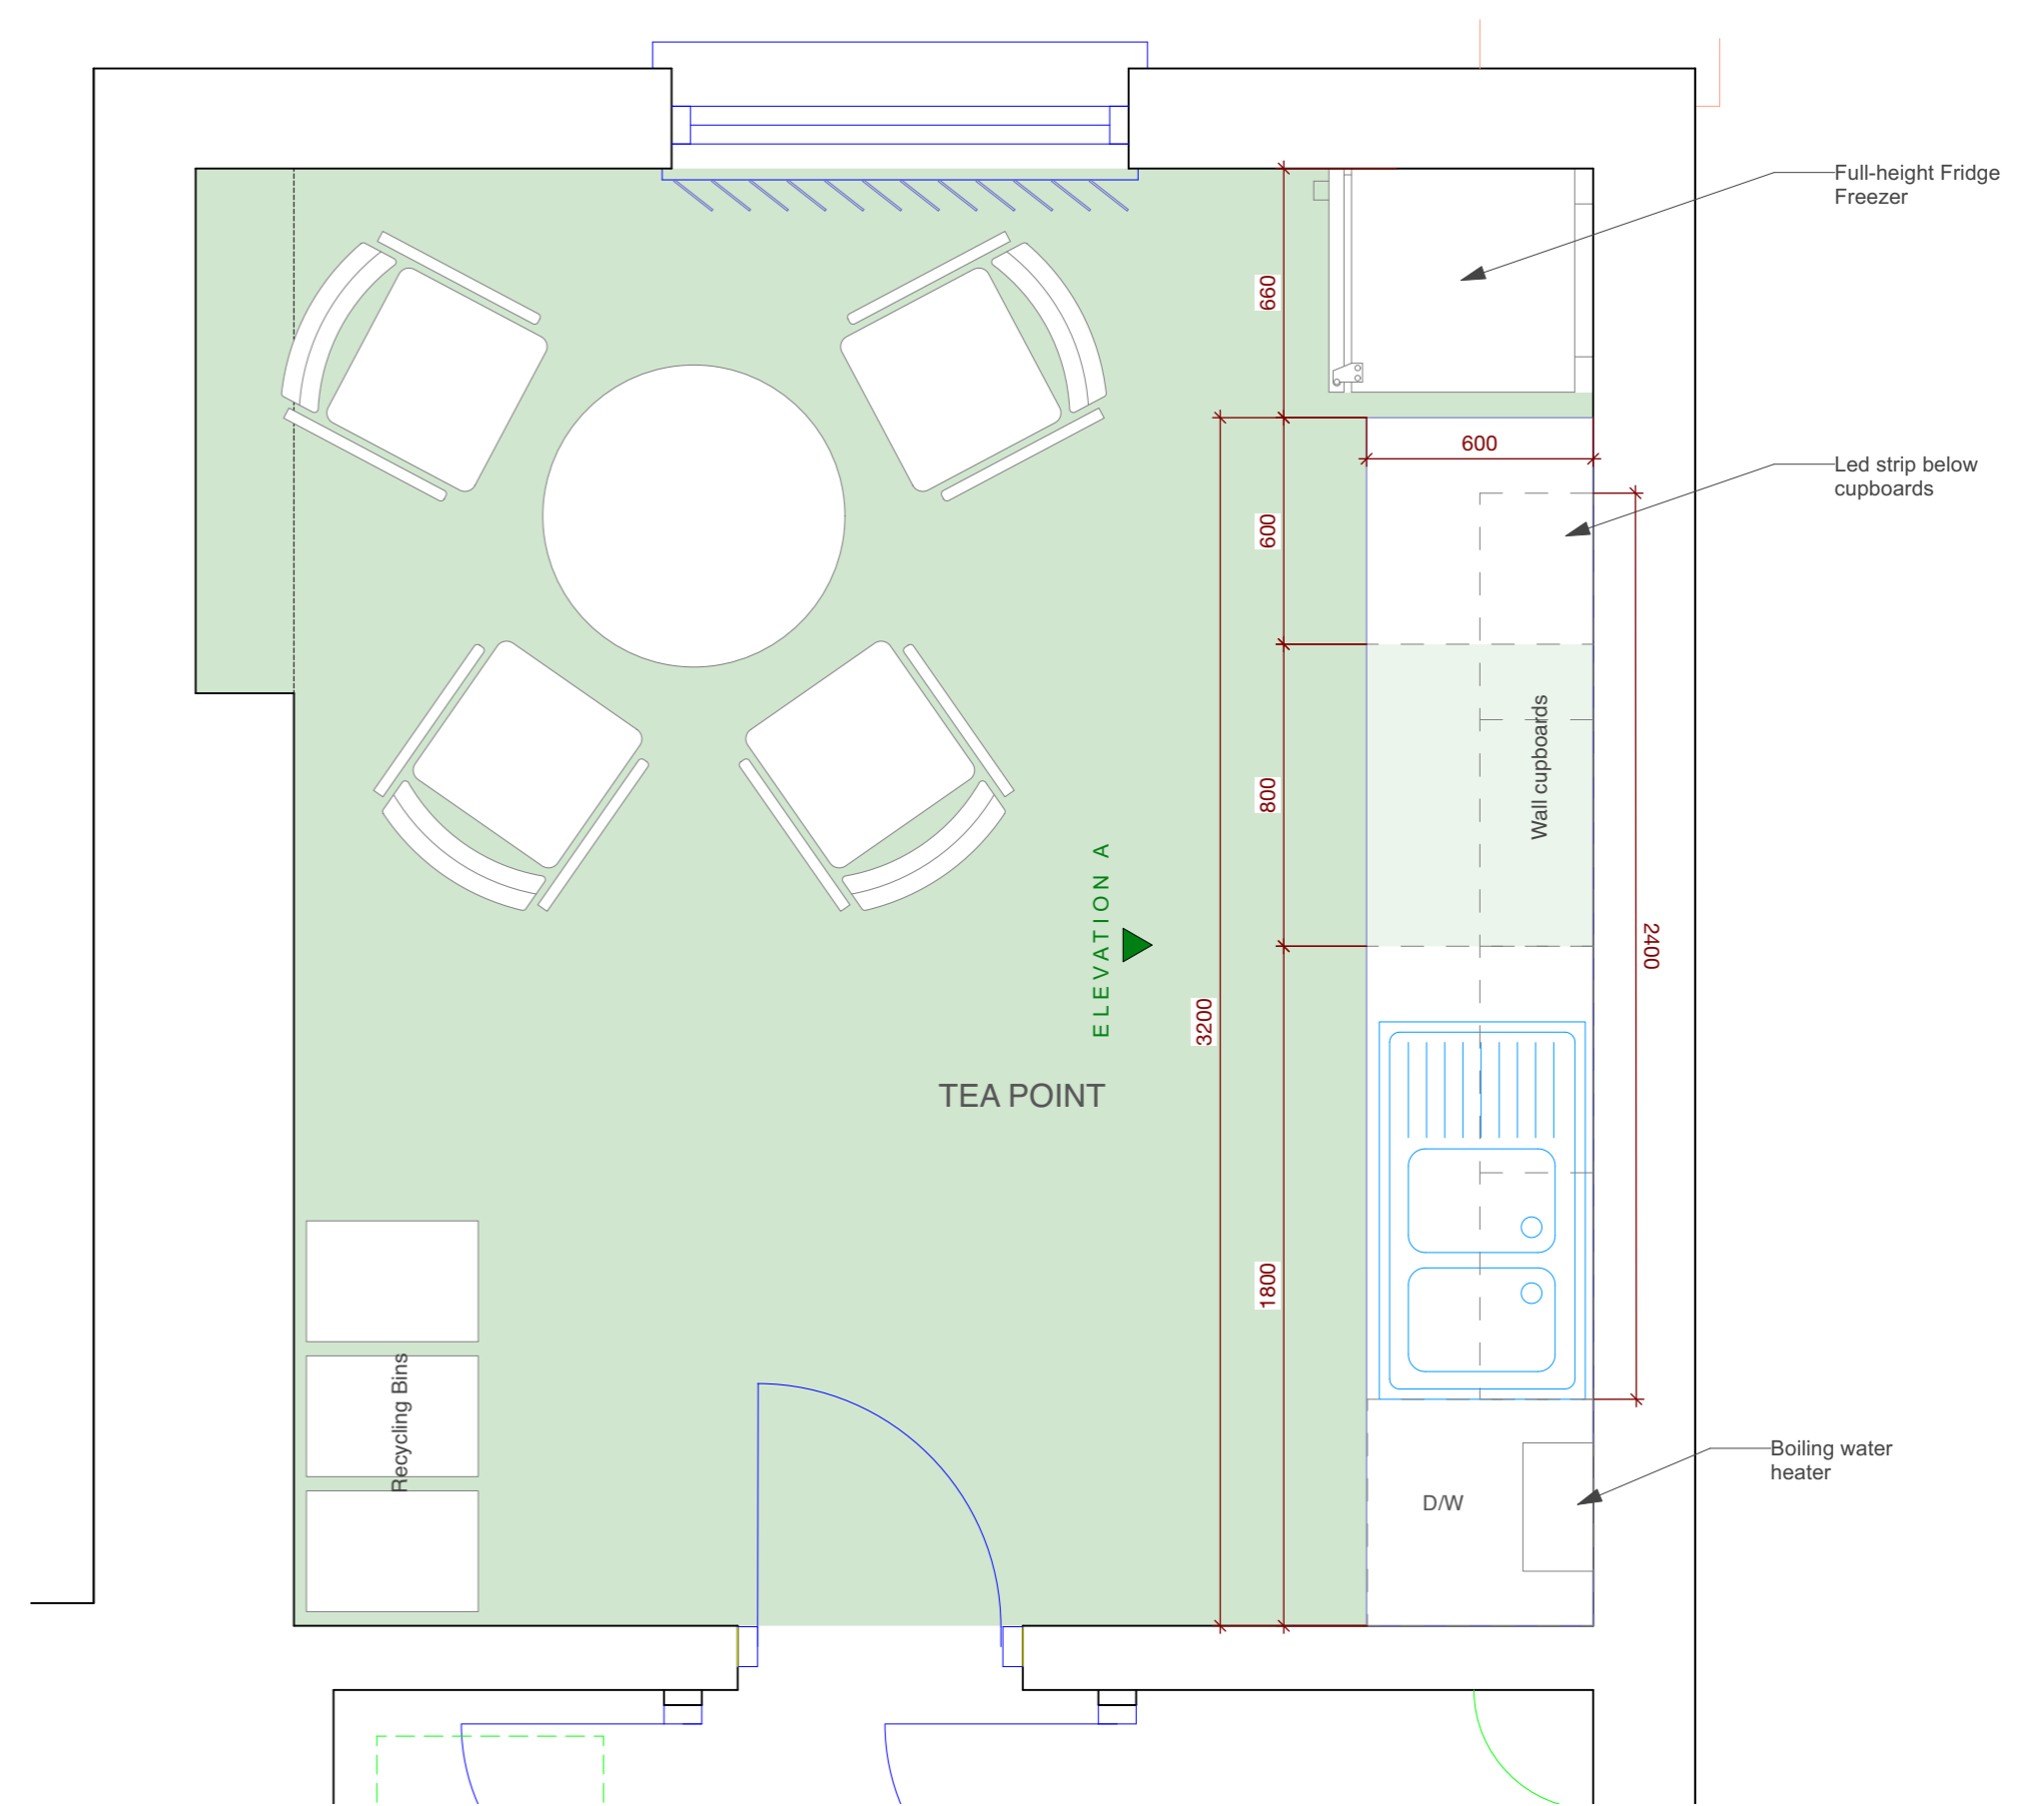

EXTRACT OF FLOOR PLAN

Scale 1:20 @ A2



Chartered Architects
Chartered Building Surveyors
Interior Designers
CDM Services

Suite 3, Sandford House,
1b Claremont Road,
Teddington, TW11 8DH
+44 (0)20 8943 5300
www.kendallkingscott.co.uk

Project
Life and Medical Sciences - Small Works

Client
University College London

Scale **1:20** Paper Size **ISO A2** Filename **220593-UCL-Contract B -C1**

C1 20/01/2023 ML KS STAGE 5 - Construction Issue
P1 09/11/2022 ML KS STAGE 4 - Issued

Drawing Title
**Internal Elevations-SW24-49 Gordon Square
Proposed Ground Floor - TEA POINT**

Project Number Drawing Number Revision
220593(SW24)-2601 C1

Date Drawn Checked Purpose/Status
23/06/2022 ML KS CONSTRUCTION

Only to be used on the site for which designed. The electronic transmission of design information contained in this drawing is carried out entirely at the User's risk and Kendall Kingscott Ltd. will have no liability for any errors or inaccuracies arising therefrom. The production of amended or updated information from the said design information by the User is entirely the responsibility of the User and Kendall Kingscott Ltd. shall have no responsibility in respect thereof whatsoever.