



EXISTING ELEVATION A-A

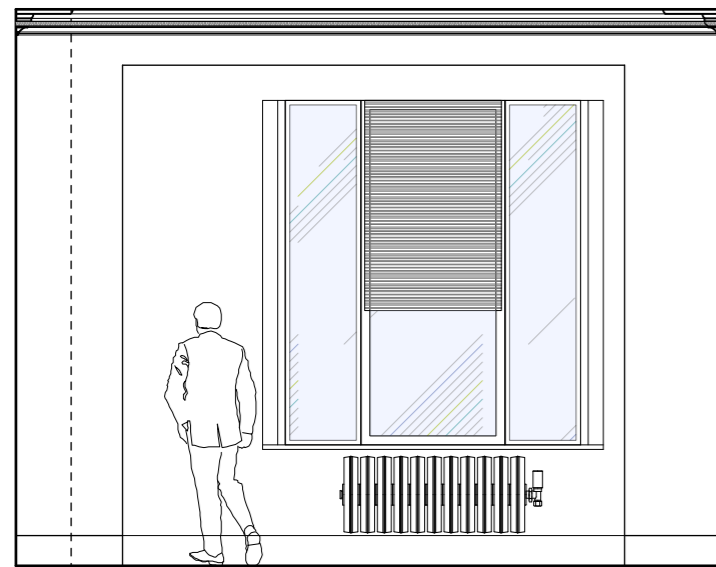

EXISTING ELEVATION B-B



EXISTING ELEVATION C-C

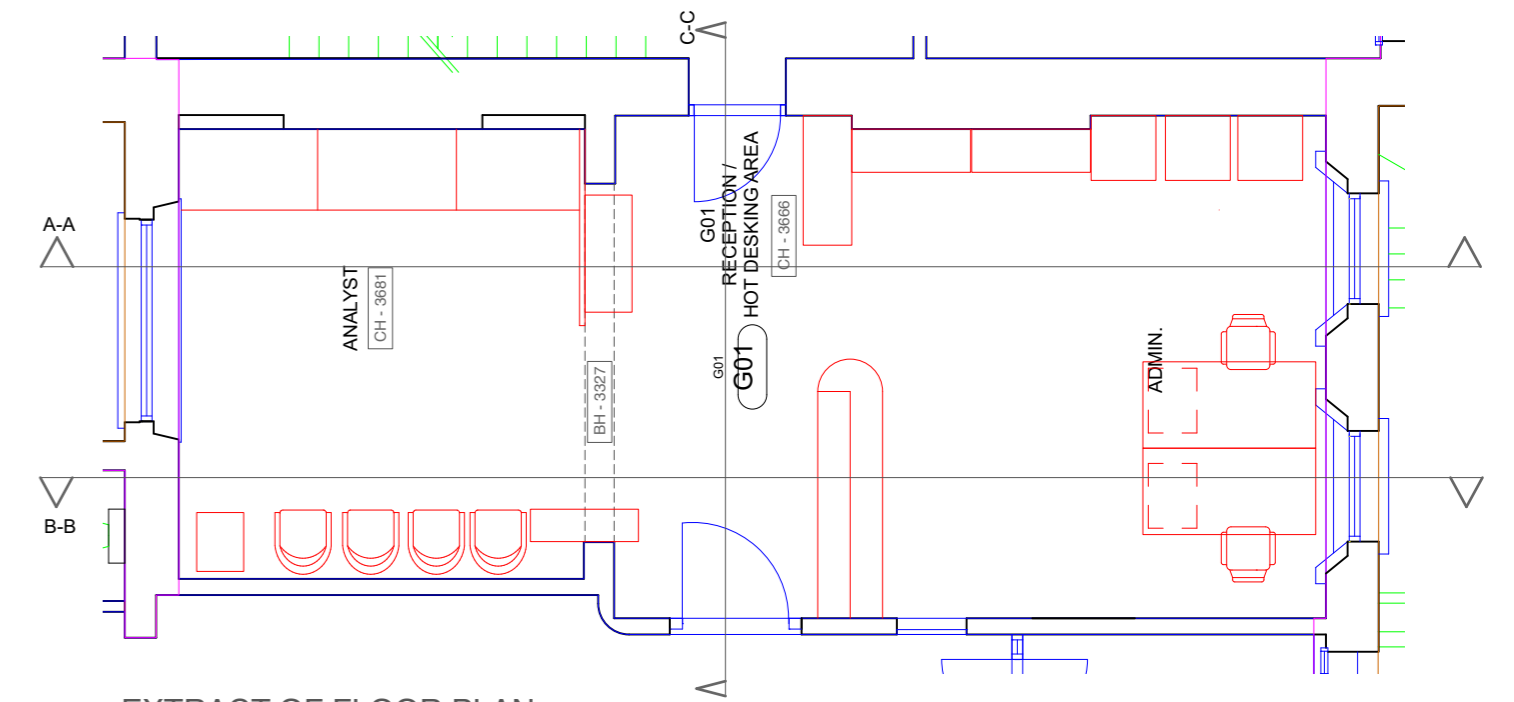


EXTRACT OF FLOOR PLAN  
(Not in Scale)



Part Elevation A-A



Part Elevation A-A

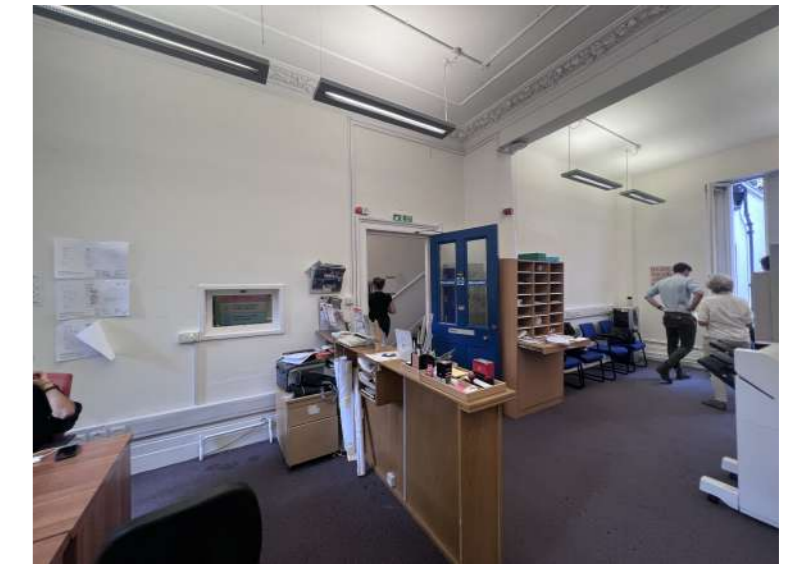

Elevation B-B




Part Elevation B-B



Elevation C-C




Elevation C-C

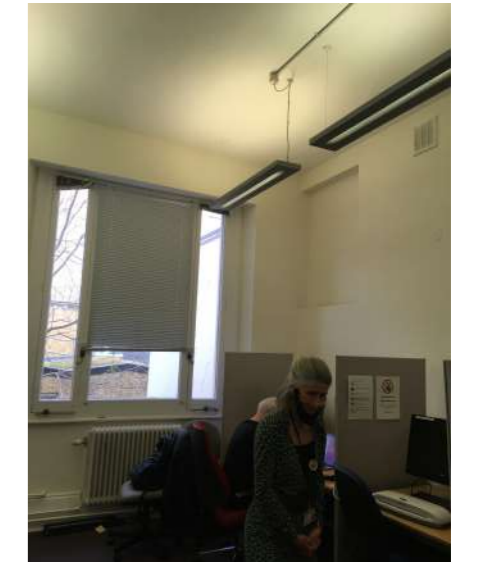

Part Elevation C-C

EXISTING INTERNAL ELEVATIONS - SW24 - 49 GORDON SQUARE  
ROOM G01

 

Scale 1:50 @ A2



Chartered Architects  
Chartered Building Surveyors  
Interior Designers  
CDM Services

Suite 3, Sandford House,  
1b Claremont Road,  
Teddington, TW11 8DH  
+44 (0)20 8943 5300  
www.kendallkingscott.co.uk

Project  
Life and Medical Sciences - Small Works

Client  
University College London

Scale 1:50  
Paper Size ISO A2  
Filename 220593-UCL-Contract B -SW24  
Internal elevations.vwx

Rev Date By Ap Note  
P1 17/04/2023 AC MM Issued to Planning

Drawing Title  
Existing Internal Elevations-SW24-49  
Gordon Square G01

Project Number Drawing Number Revision  
220593(SW24)-2603 P1

Date Drawn Checked Purpose/Status  
14/04/2023 JI MM PLANNING

Check all dimensions and levels on site  
Only to be used on the site for which designed. The electronic transmission of design information contained in this drawing is carried out entirely at the User's risk and Kendall Kingscott Ltd. will have no liability for any errors or inaccuracies arising therefrom. The production of amended or updated information from the said design information by the User is entirely the responsibility of the User and Kendall Kingscott Ltd. shall have no responsibility in respect thereof whatsoever.