



NOTE  
 This drawing is copyright.  
 Do not scale; use figured dimensions only.  
 The contractor is to check all dimensions on site before commencement of the works.  
 Discrepancies must be reported immediately to the architect before proceeding.


REV	DATE	DESCRIPTION	CHK.

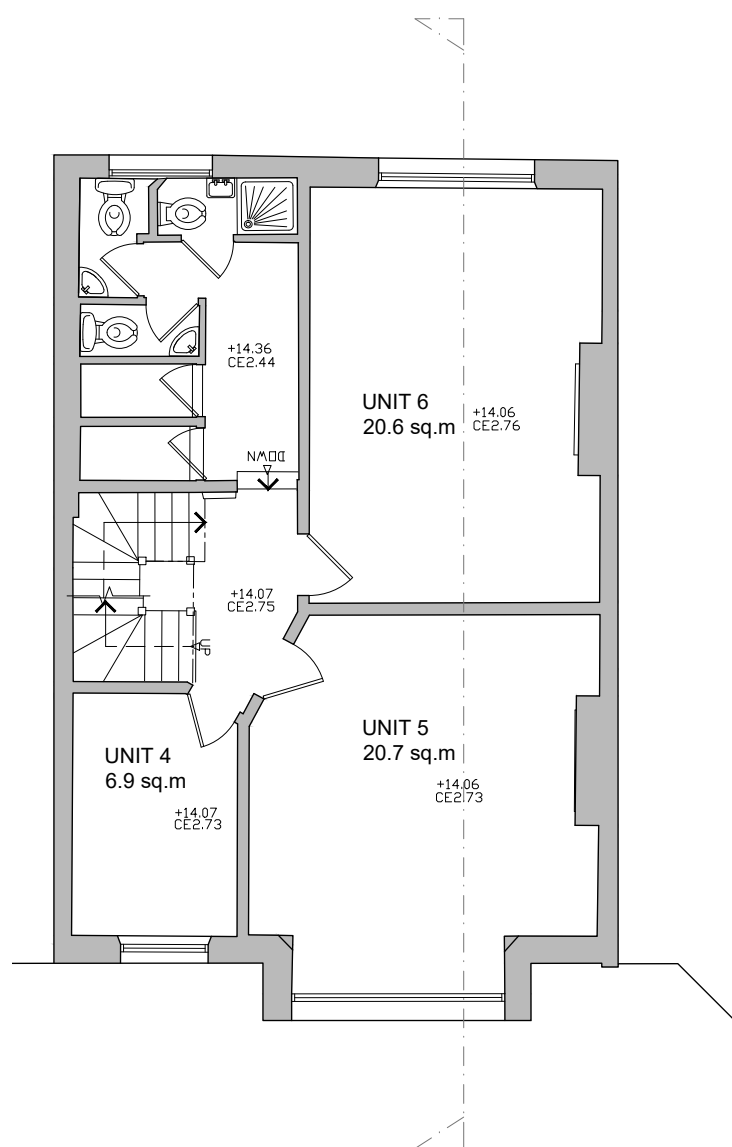


Existing First Floor Plan

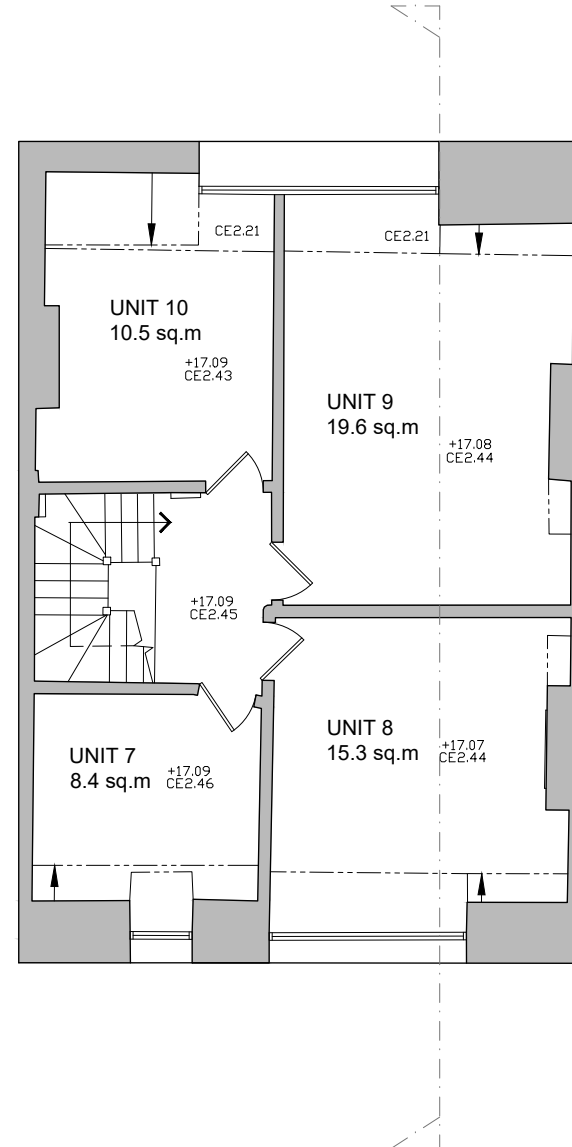

Existing Second Floor Plan

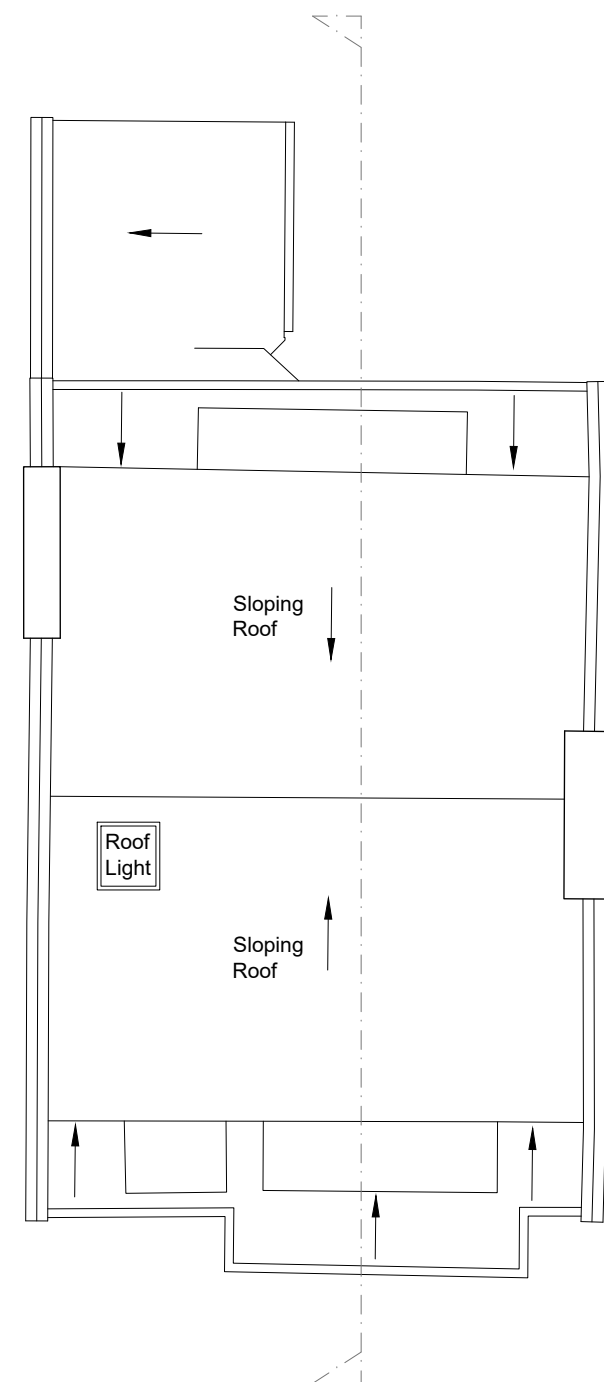

Existing Roof Plan

 

Scale 1:100 @ A3

# PLANNING

**jane duncan**  
 architects+  
 interiors

The Old Warehouse  
 Chalfont Station Road  
 Little Chalfont, Amersham  
 Bucks HP7 9PN

+44 (0)1494 766 999  
 info@janeduncanarchitects.co.uk  
 janeduncanarchitects.co.uk

CLIENT  
 Anese Investments Ltd.

ADDRESS  
 15 Howitt Road, Belsize Park, London, NW3 4LT

PROJECT  
 Extensions and Alterations

DRAWING TITLE  
 Existing Plans

DRAWING NO. IHR-226\_PL102  
 REV.

SCALE	DATE	DRAWN	CHECKED
1:100@A3	03.23	LT	ADB