



SECOND FLOOR

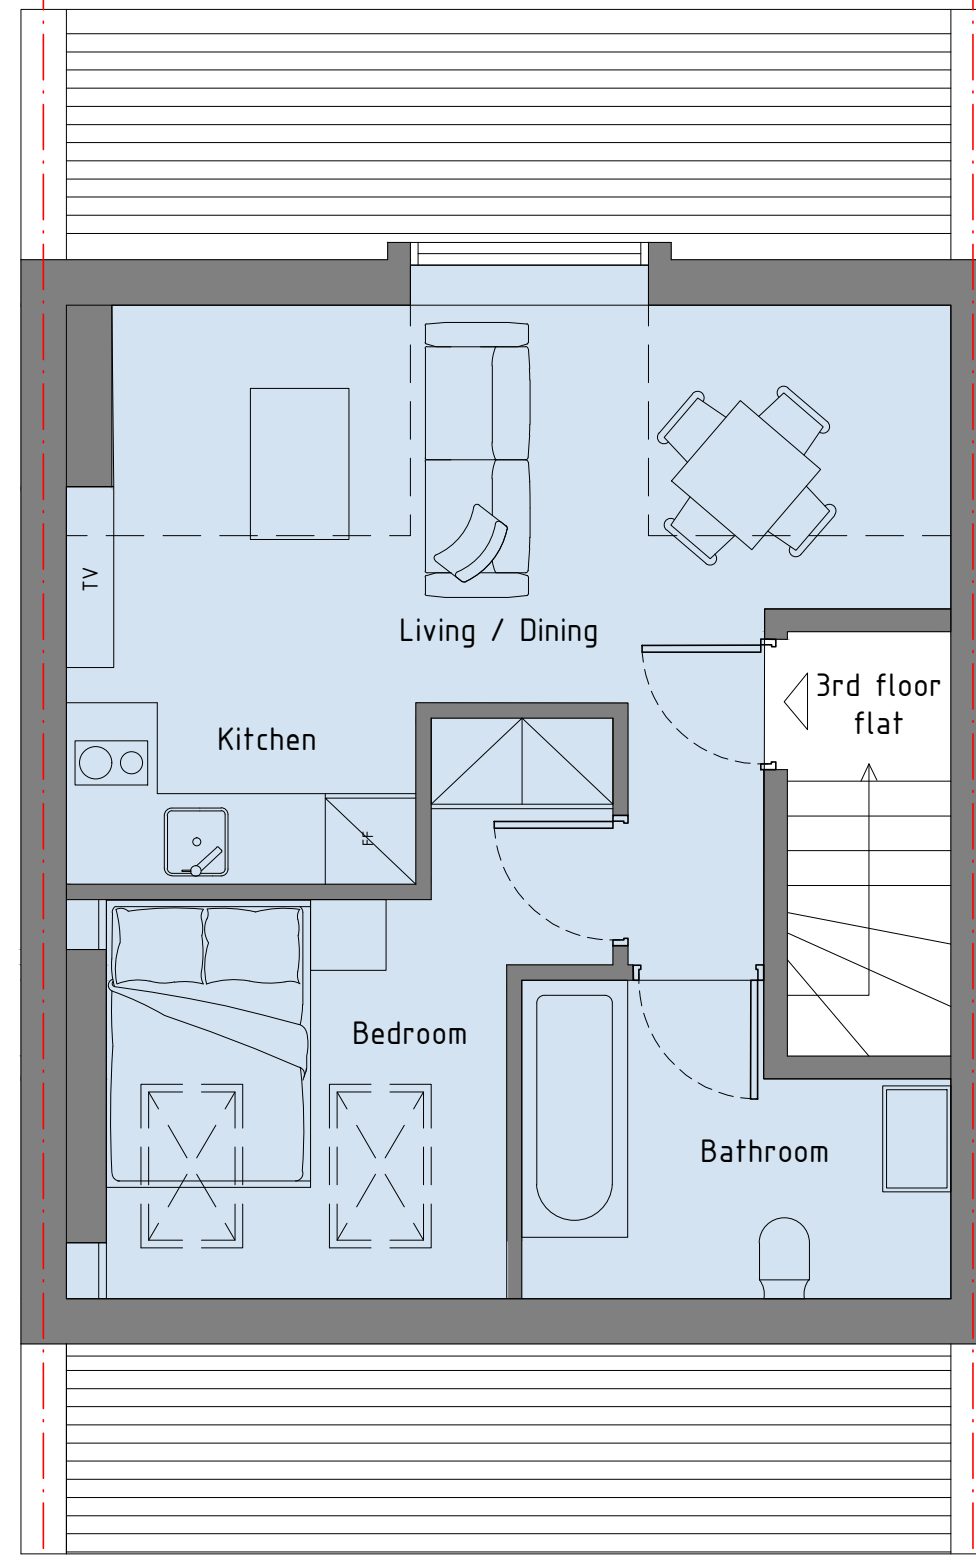

THIRD FLOOR

 

GENERAL NOTES

All dimensions noted are in mm.
 Do not scale from this drawing.
 All dimensions to be checked and verified by the contractor before commencement of any item of work on site.
 Architectural drawings must always be read in conjunction with all other relevant services drawings and contract documents. Any discrepancies should be reported to the architect and the engineer for clarification and verification.

Rev.	Issue	Date

Project Address
 25 Birchington Road,
 London NW6 4LL

Drawing Title
 Second and Third
 Floor Plan



E: simondevetzi@gmail.com
 A: 10 The Walk, Fox Lane, London N13 4AA
 Author
 Simoni Devetzi
 Date
 May 2023
 Scale
 1:50 at A3 | 1:100 at A4
 Drawing No.
P.01
 Rev.