




FRONT ELEVATION AS PROPOSED

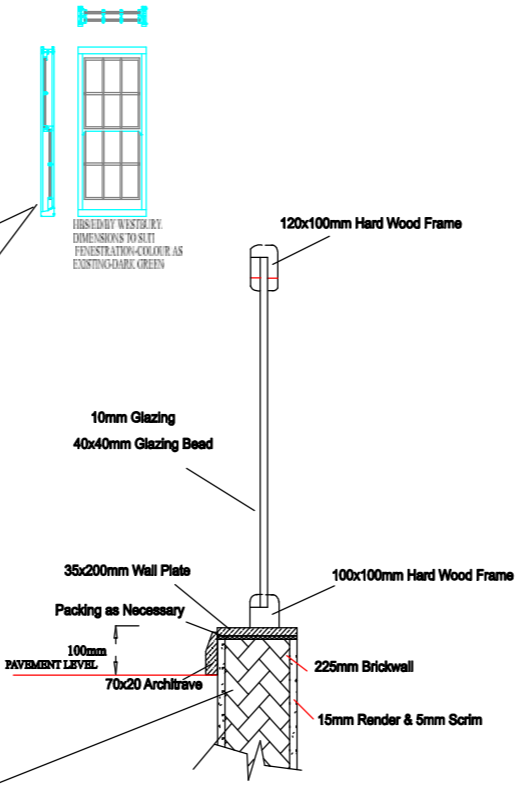


SECTION VIEW K - K  
SHOP FRONT  
CONSTRUCTION  
DETAIL  
SCALE 1:50

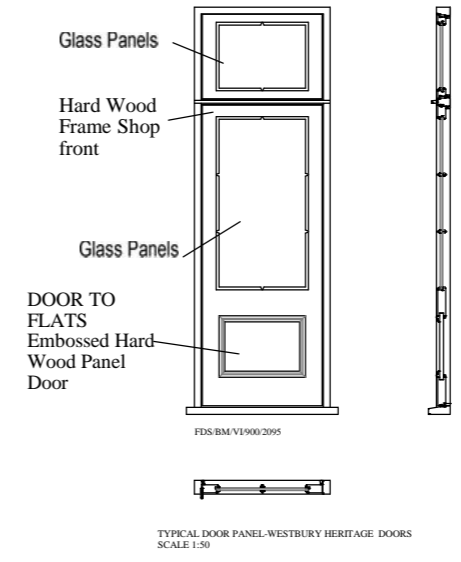

TYPICAL DOOR PANEL-WESTBURY HERITAGE DOORS  
SCALE 1:50

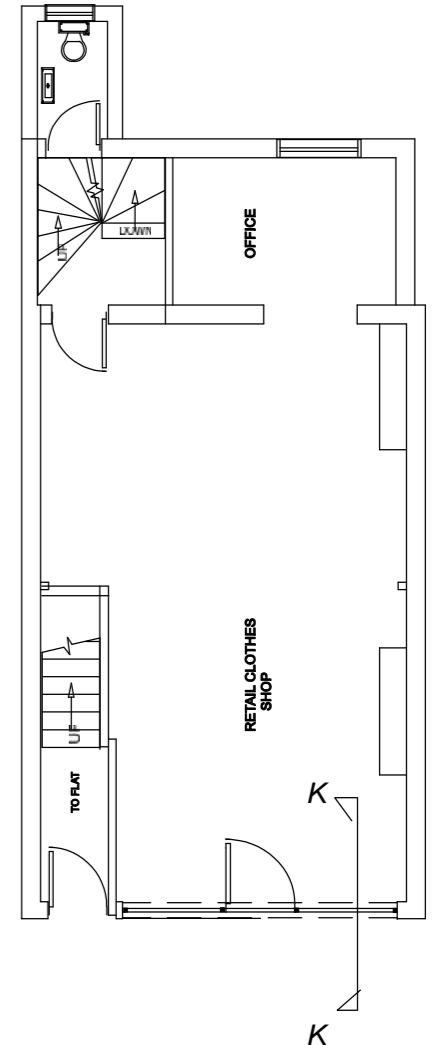

GROUND FLOOR PLAN-PROPOSED

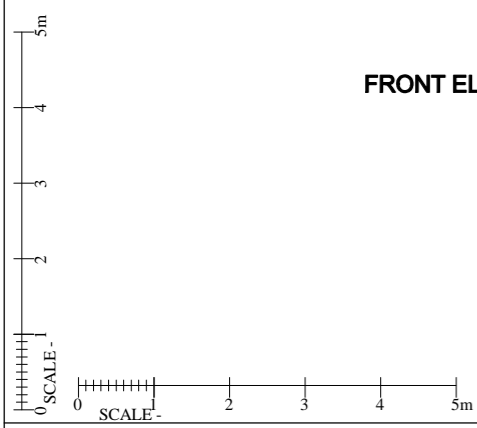

REVISION

All dimensions must be checked on site. The Contractor shall be responsible for taking all necessary site dimensions and levels and for all exploratory works to verify the existing structure before commencement of works.

All details to comply with current building regulations and Local Authority approvals. Work not to commence before final approval of plans by Local Authority.

Where new work is on/near boundary line/party wall the property owner is to serve party wall notice to the adjoining property/land owner in accordance with the requirements of the 'Party Wall etc.' Act 1996.

IDENTIFY DRAINS ON SITE BEFORE ANY WORKS START COMMENCES. INFORM WATER BOARD IF FOUNDATIONS ARE OVER OR CLOSE TO DRAINS.

**CA(UK)LTD**  
**CHARTERED CIVIL ENGINEERS  
 & ARCHITECTURAL DESIGNERS**  
**C. ARNAOUTI, BSc(Eng)Hon,PhD,MICE,CEng**

**TITLE:** PROPOSED-NEW SHOP FRONT.  
 REPLACE EXISTING WINDOWS.  
 REPAIR BRICKWORK AND LINTELS  
 237 ROYAL COLLEGE STREET  
 LONDON NW1 99LT

**DRAWN BY:** CA **DATE:** 25/03/2020

**DRAWING No:** MIRISTIS 237.122  
 PRO PLAN & ELEV  
 ROYAL COLL ST **SCALE:** 1:100 @ A3

2 BATCHELDOR GARDENS, BROMHAM, BEDS MK43 8SP TEL 07956 635 515