




**40 WISE LANE
MILL HILL
LONDON
NW7 2RE**

title EXISTING FIRST & SECOND FLOOR PLANS		*F.E: FIRE EXITS	
contract no. HD-922	scale 1:100 @ A3		
project 165-167 HAVERSTOCK HILL LONDON NW3 4QT			
drawing no HD-922/5001			
rev.:	date 04/2023		

WEB SITE: www.homesdesignltd.co.uk
EMAIL: info@homesdesignltd.co.uk

**EXISTING 1st FLOOR
FLAT DESCRIPTIONS:**


- FLAT-A
DOCTOR SURGERY:
(G.I.A: 91.0m²)
- UNIT D1 - BED SIT:
(G.I.A: 19.2m²)
- UNIT D2 - BED SIT:
(G.I.A: 15.9m²)
- UNIT D3 - BED SIT:
(G.I.A: 19.6m²)

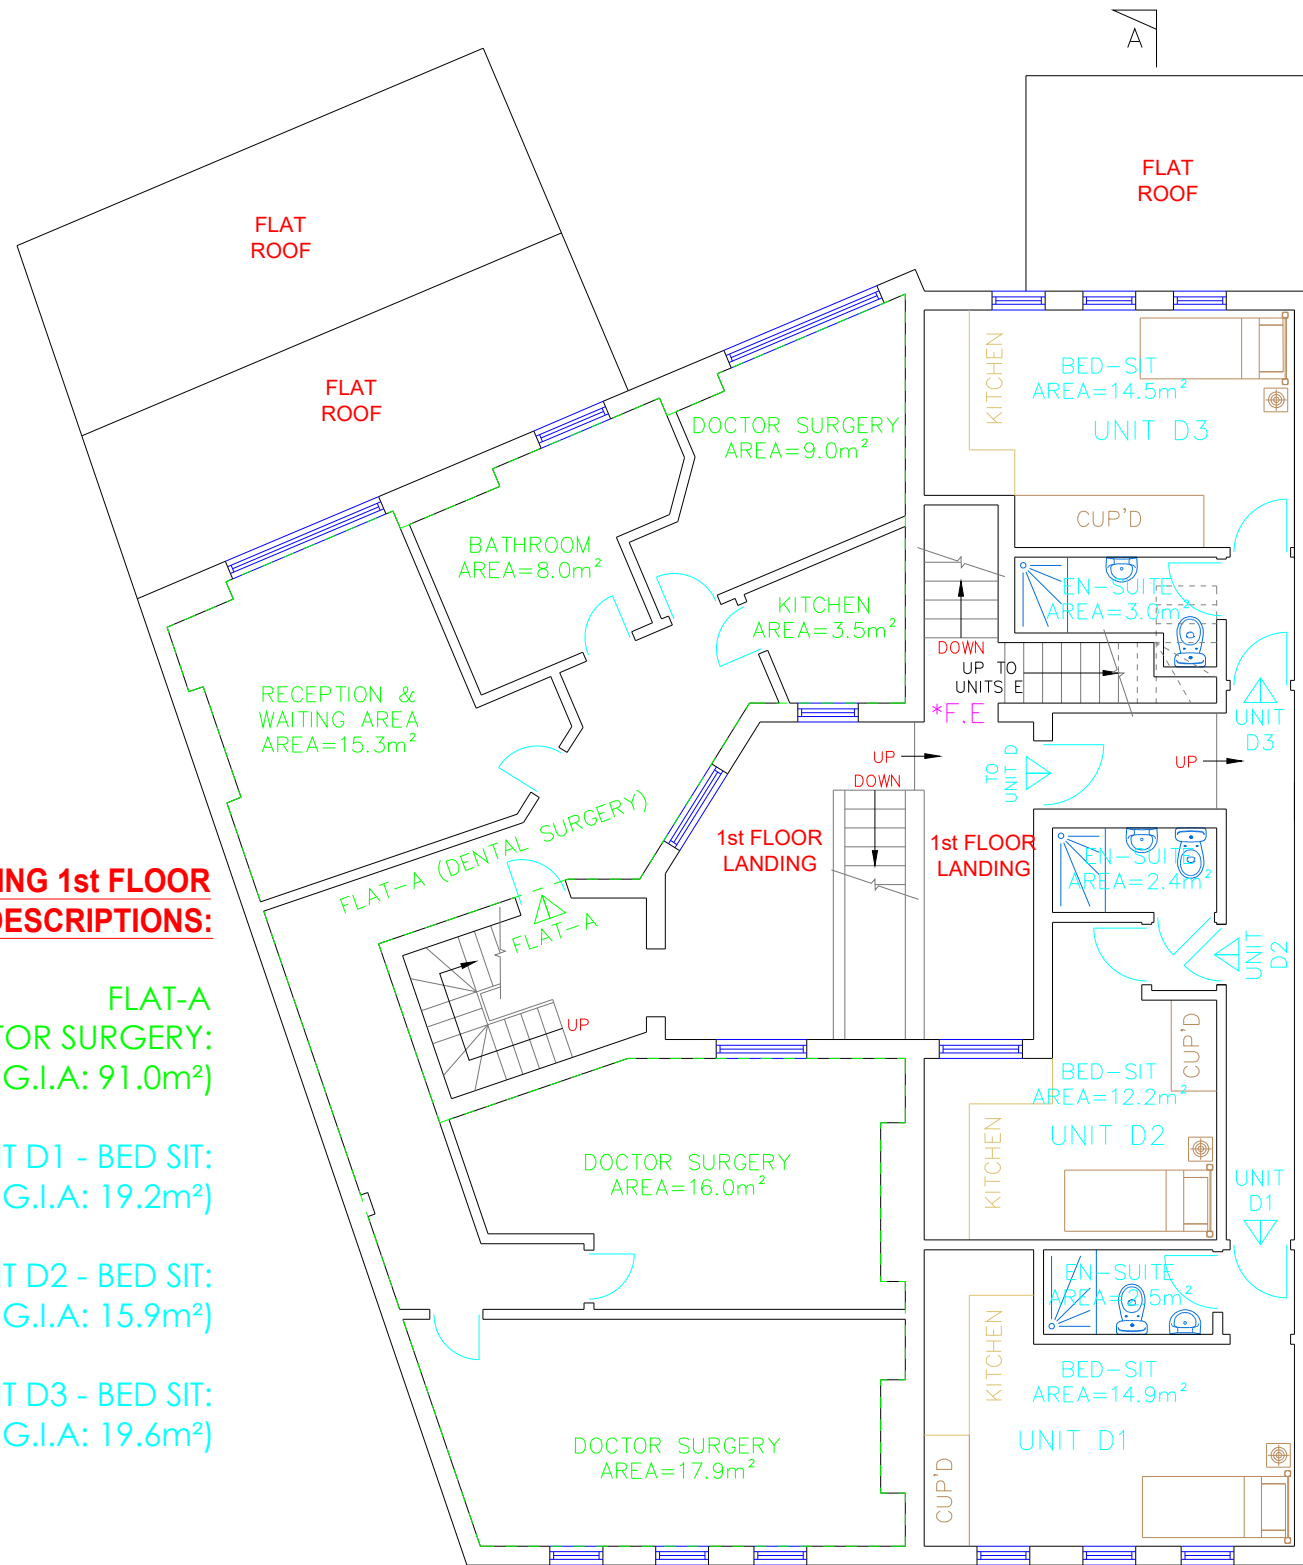

EXISTING FIRST FLOOR PLAN

**EXISTING 2nd FLOOR
FLAT DESCRIPTIONS:**

- FLAT-B:
(G.I.A: 92.5m²)
- UNIT E1 - BED SIT:
(G.I.A: 19.2m²)
- UNIT E2 - BED SIT:
(G.I.A: 15.8m²)
- UNIT E3 - BED SIT:
(G.I.A: 19.3m²)

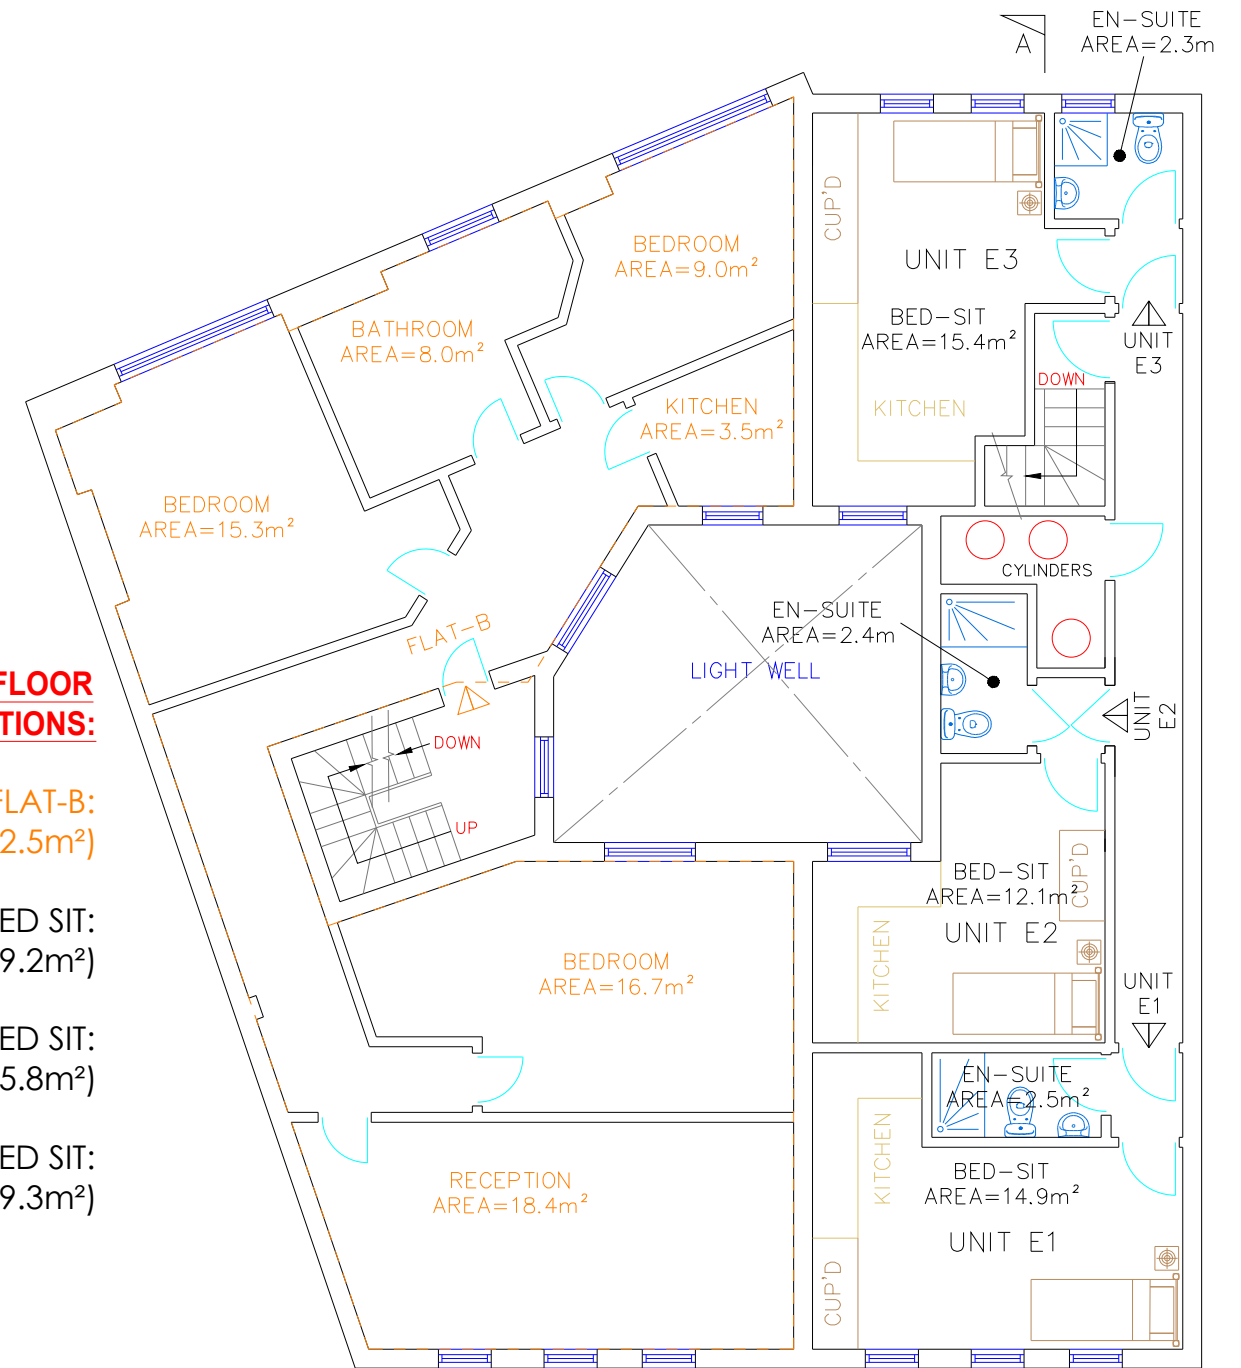

EXISTING SECOND FLOOR PLAN

