




**40 WISE LANE  
MILL HILL  
LONDON  
NW7 2RE**



title	EXISTING BASEMENT AND GROUND FLOOR PLANS	
contract no.	HD-922	scale 1:100 @ A3
project	165-167 HAVERSTOCK HILL LONDON NW3 4QT	
drawing no	HD-922/5000	
rev.:	date	04/2023

\*F.E: FIRE EXITS

WEB SITE: [www.homesdesignltd.co.uk](http://www.homesdesignltd.co.uk)  
EMAIL: [info@homesdesignltd.co.uk](mailto:info@homesdesignltd.co.uk)

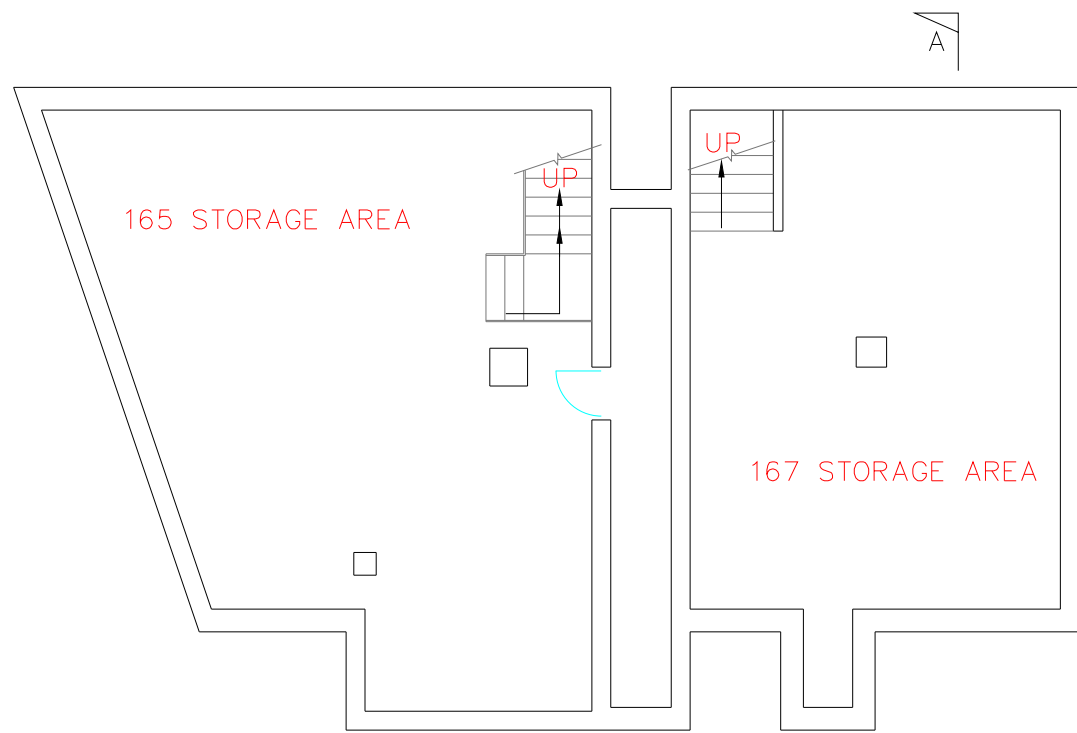

EXISTING BASEMENT PLAN

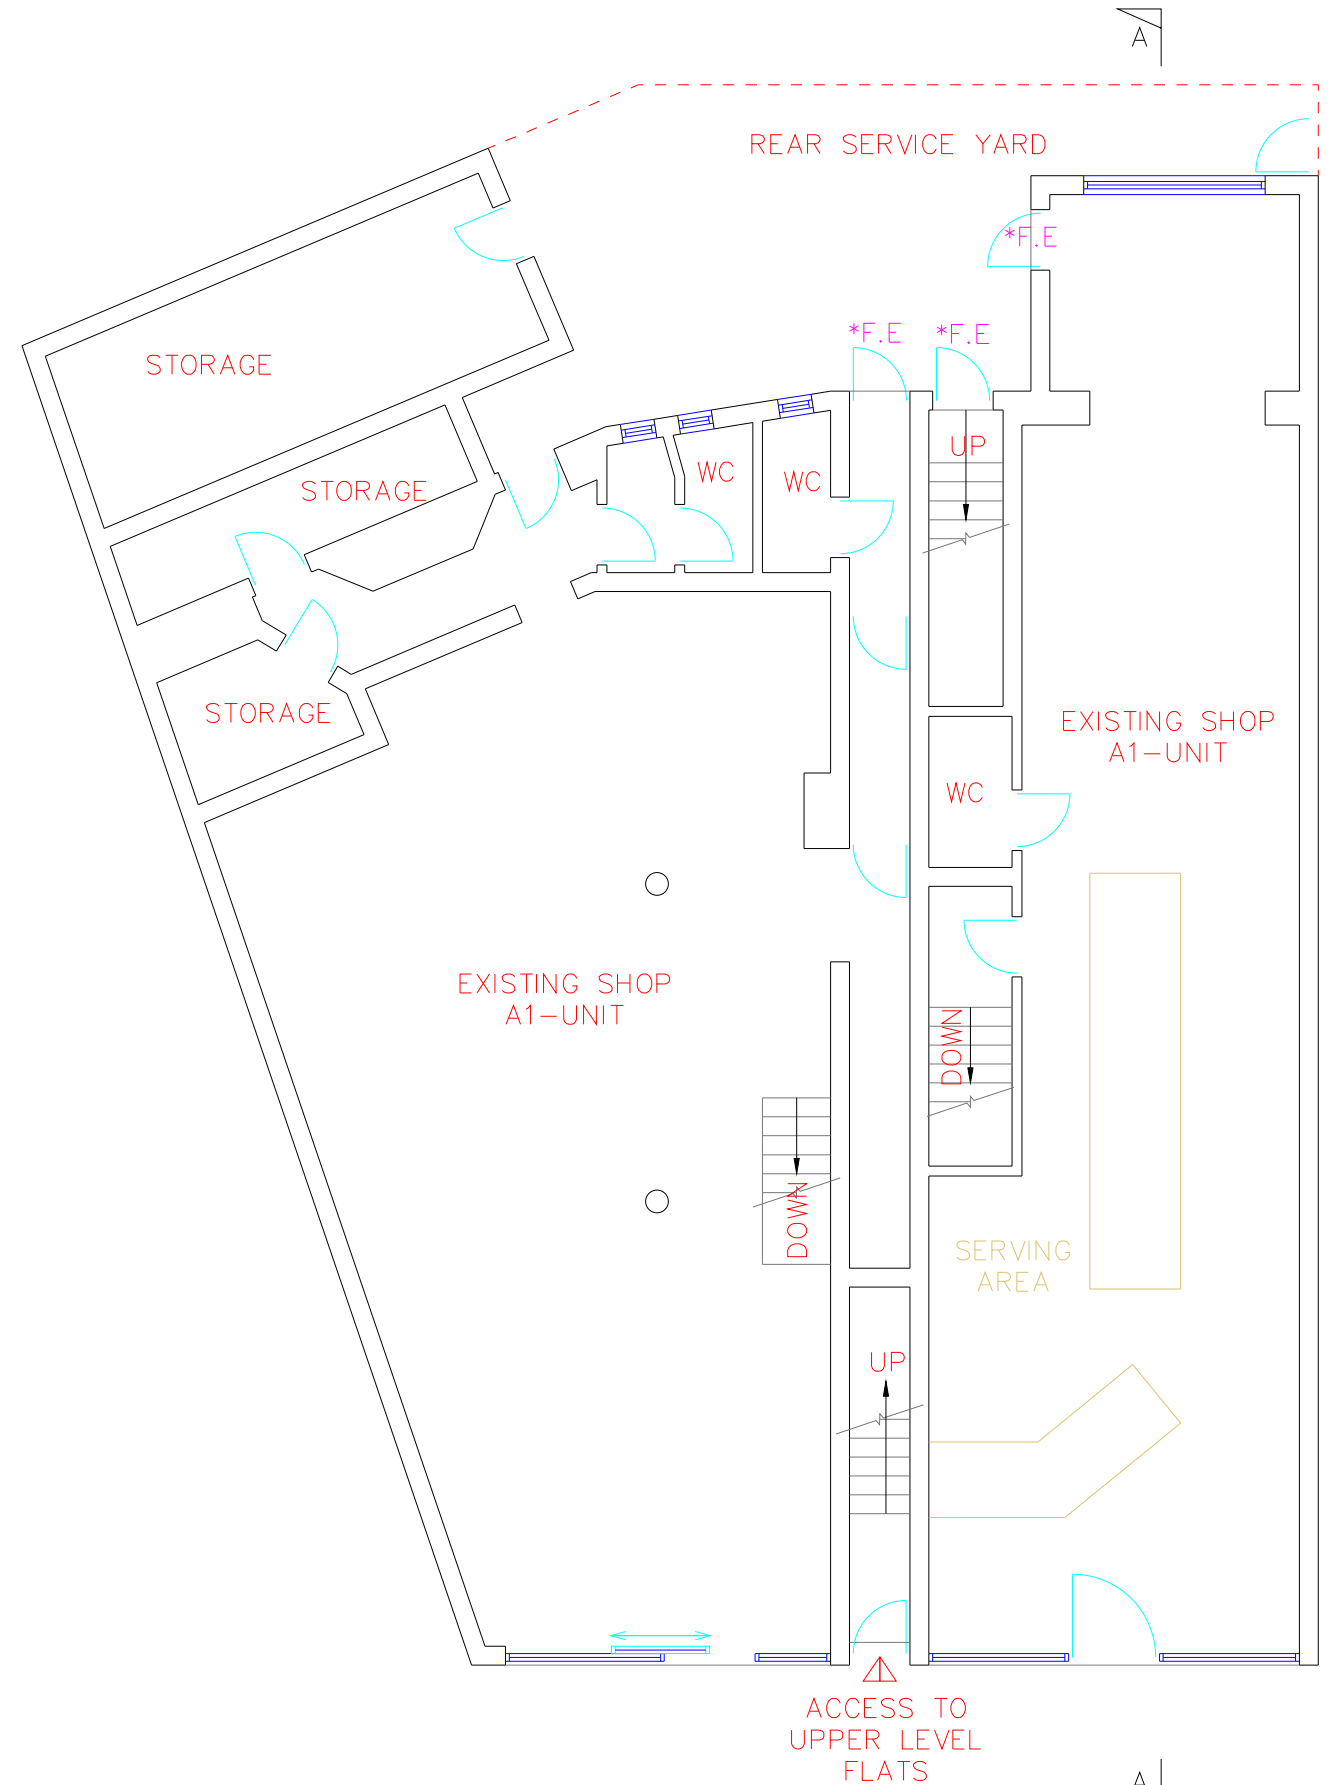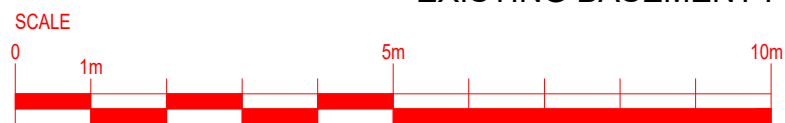

EXISTING GROUND FLOOR PLAN