




HOMES DESIGN

**40 WISE LANE
MILL HILL
LONDON
NW7 2RE**


title		EXISTING ROOF PLAN AND SECTION	
contract no.	HD-922	scale	1:100 @ A3
project		165-167 HAVERSTOCK HILL LONDON NW3 4QT	
drawing no	HD-922/5003		
rev.:	date	04/2023	

WEB SITE: www.homesdesignltd.co.uk

EMAIL: info@homesdesignltd.co.uk

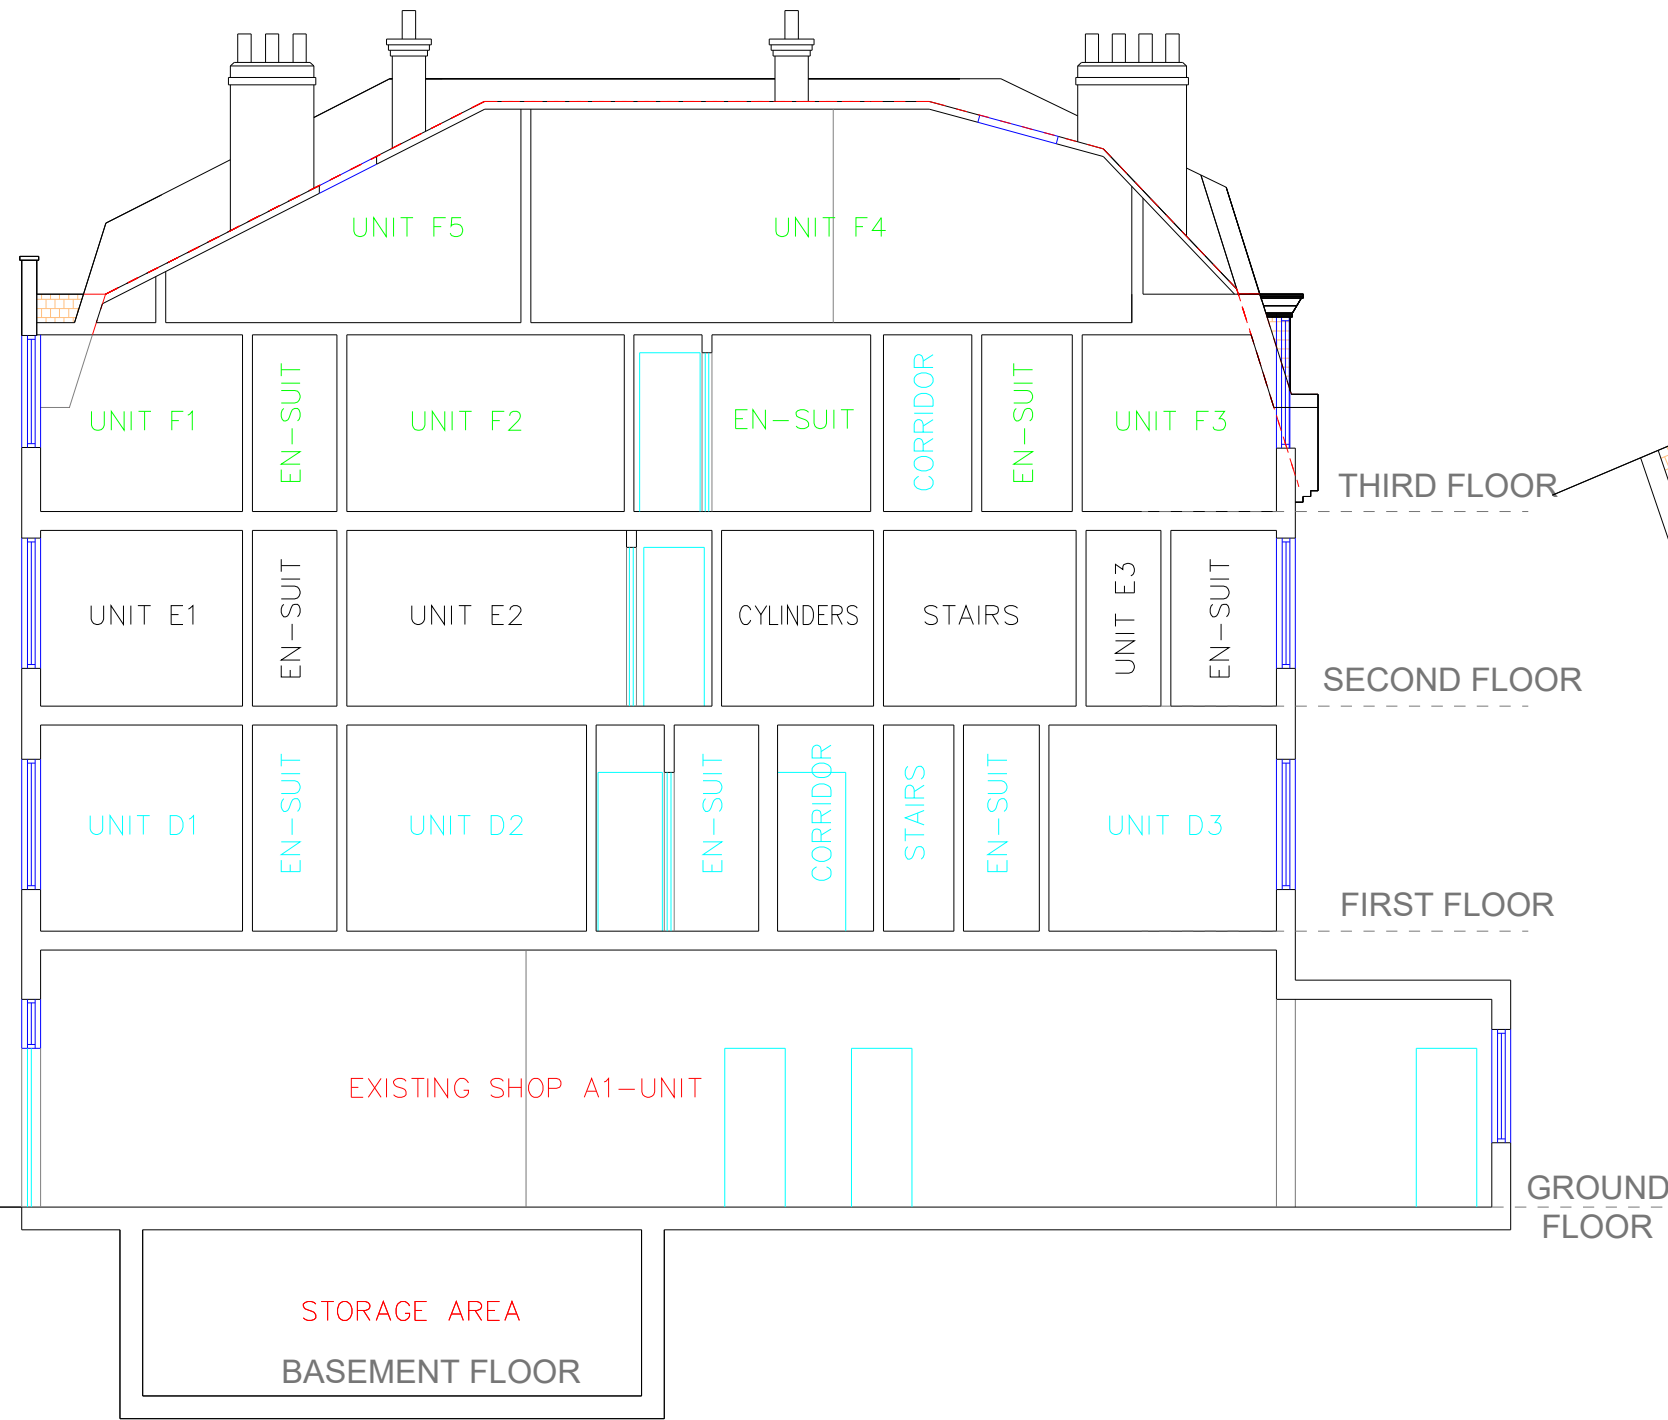

EXISTING SECTION A-A

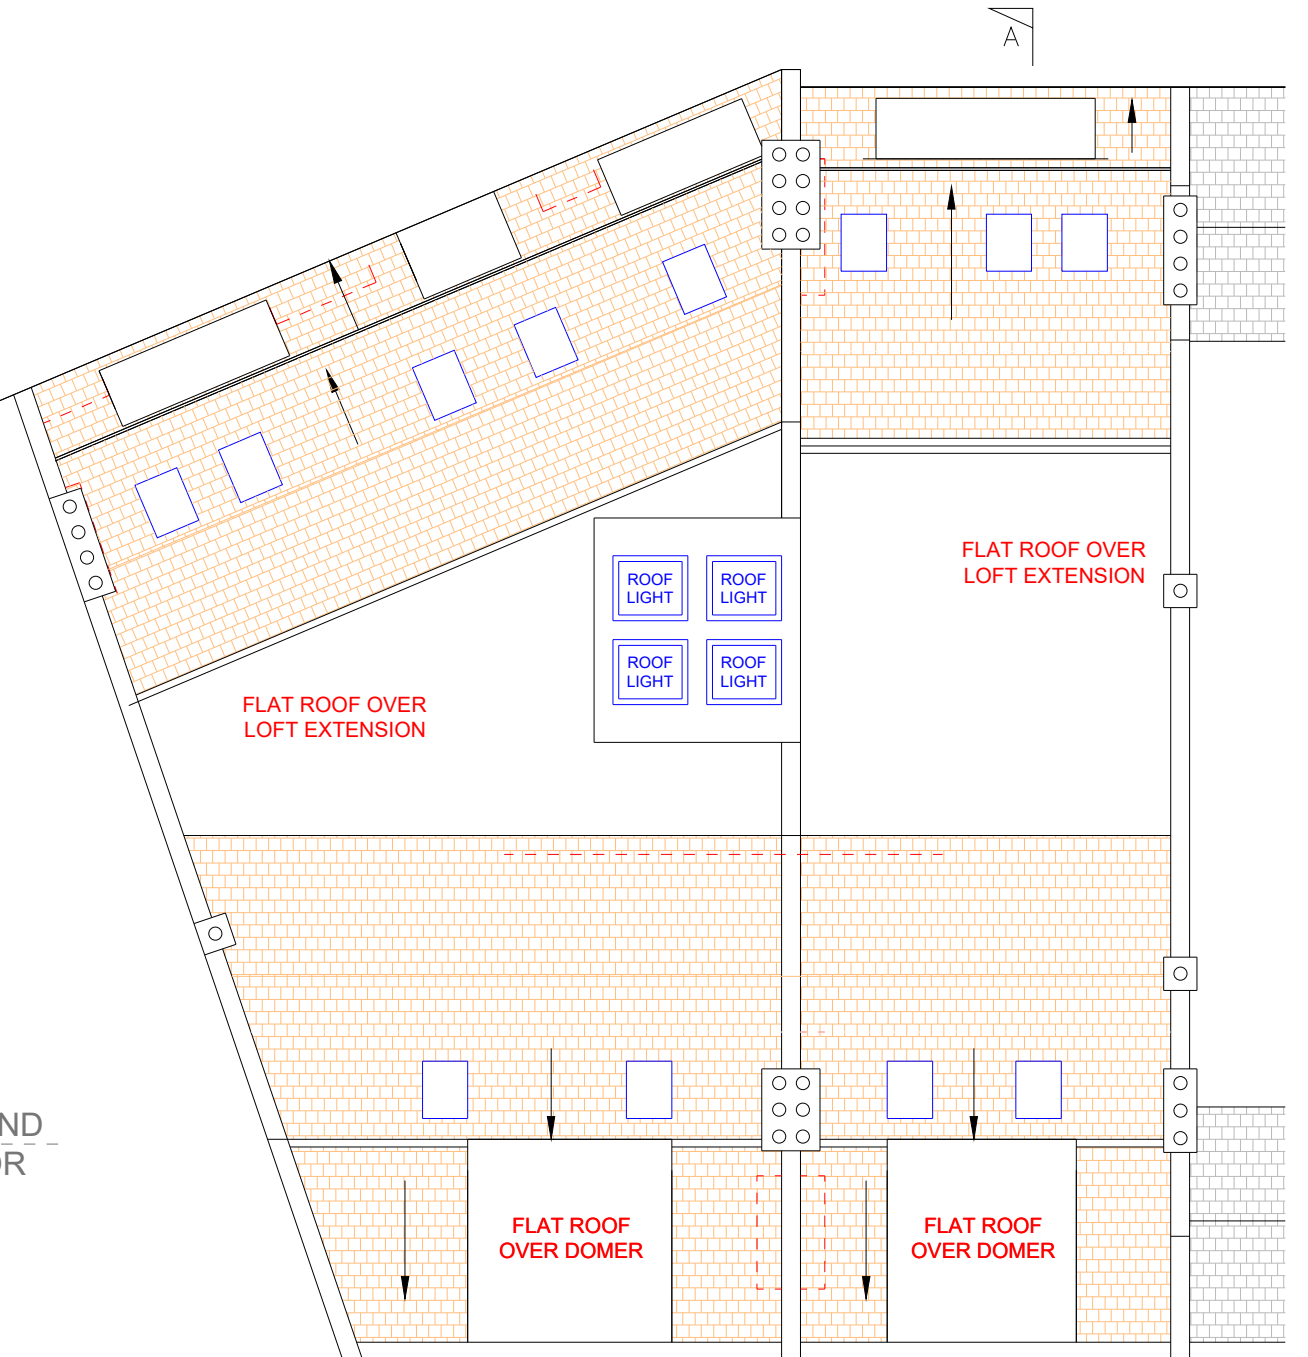

EXISTING ROOF PLAN

