



HOMES DESIGN

**40 WISE LANE
MILL HILL
LONDON
NW7 2RE**


WEB SITE: www.homesdesignltd.co.uk

EMAIL: info@homesdesignltd.co.uk

title		EXISTING ELEVATIONS (SHEET-2)	
contract no.	HD-922	scale	1:100 @ A3
project		165-167 HAVERSTOCK HILL LONDON NW3 4QT	
drawing no	HD-922/5005		
rev.: B	date	04/2023	



EXISTING REAR ELEVATION

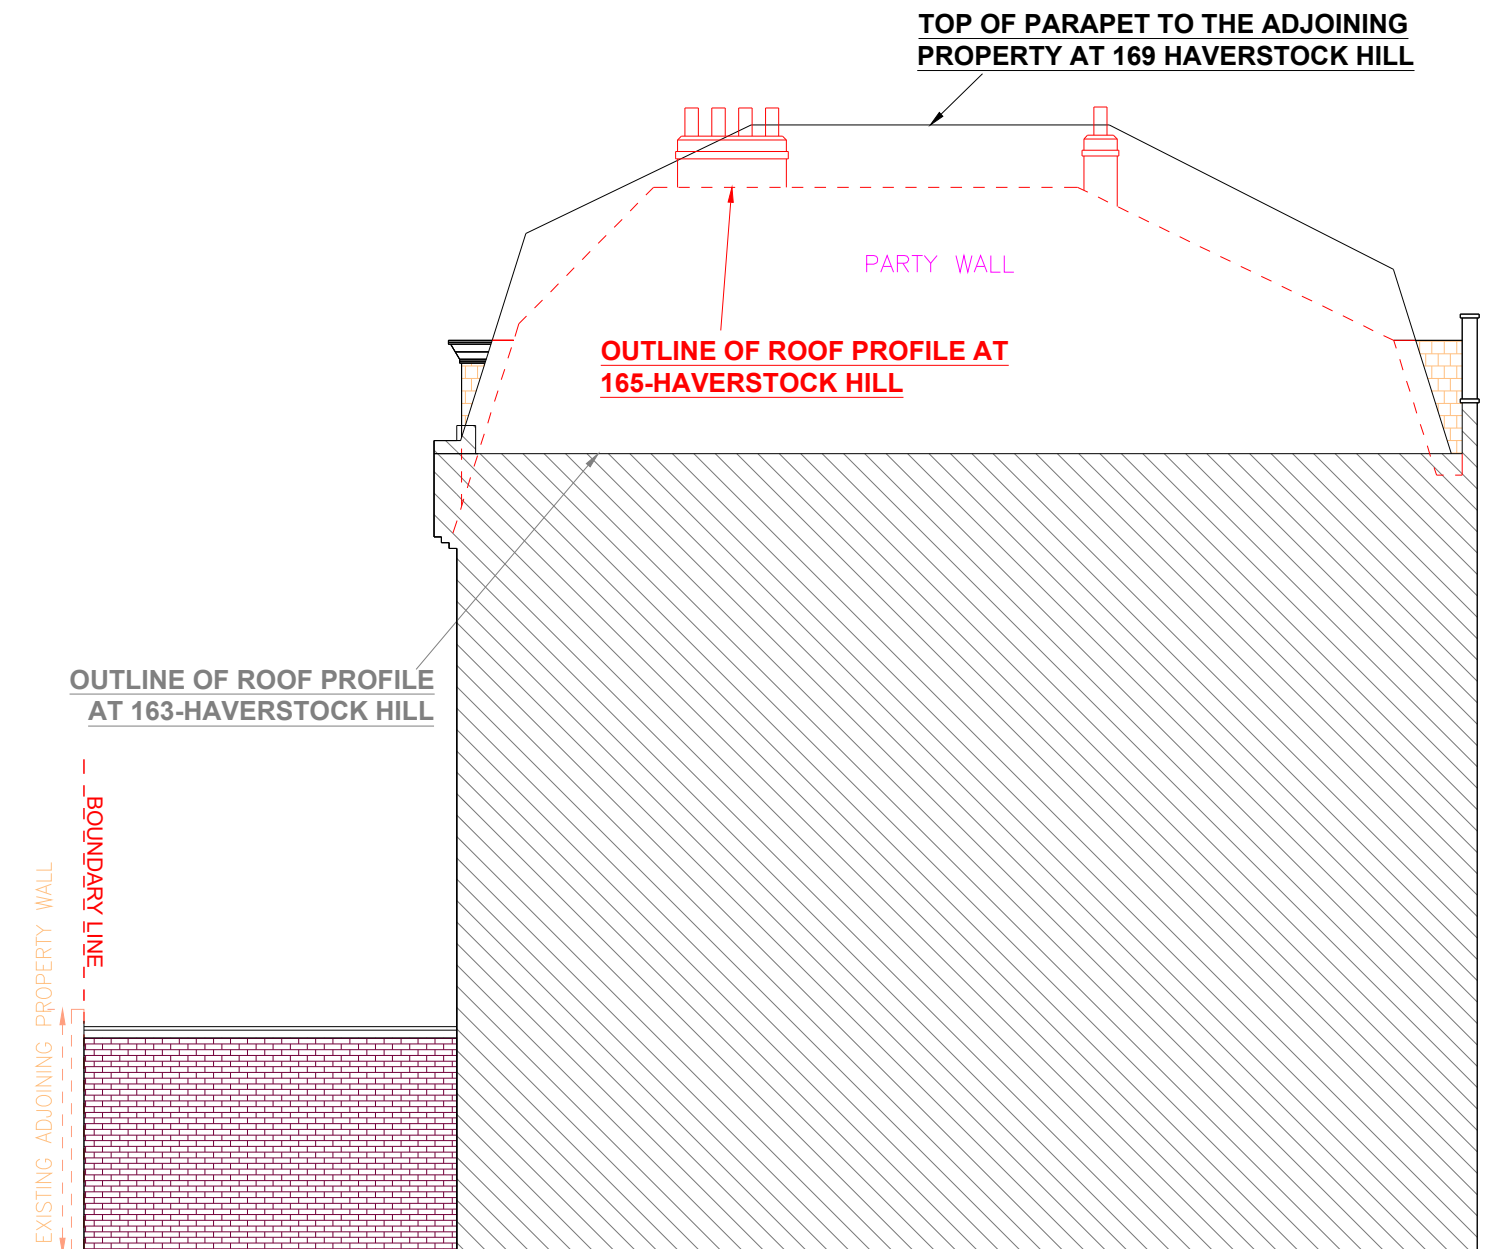

EXISTING SIDE ELEVATION

