


Proposed Front Elevation



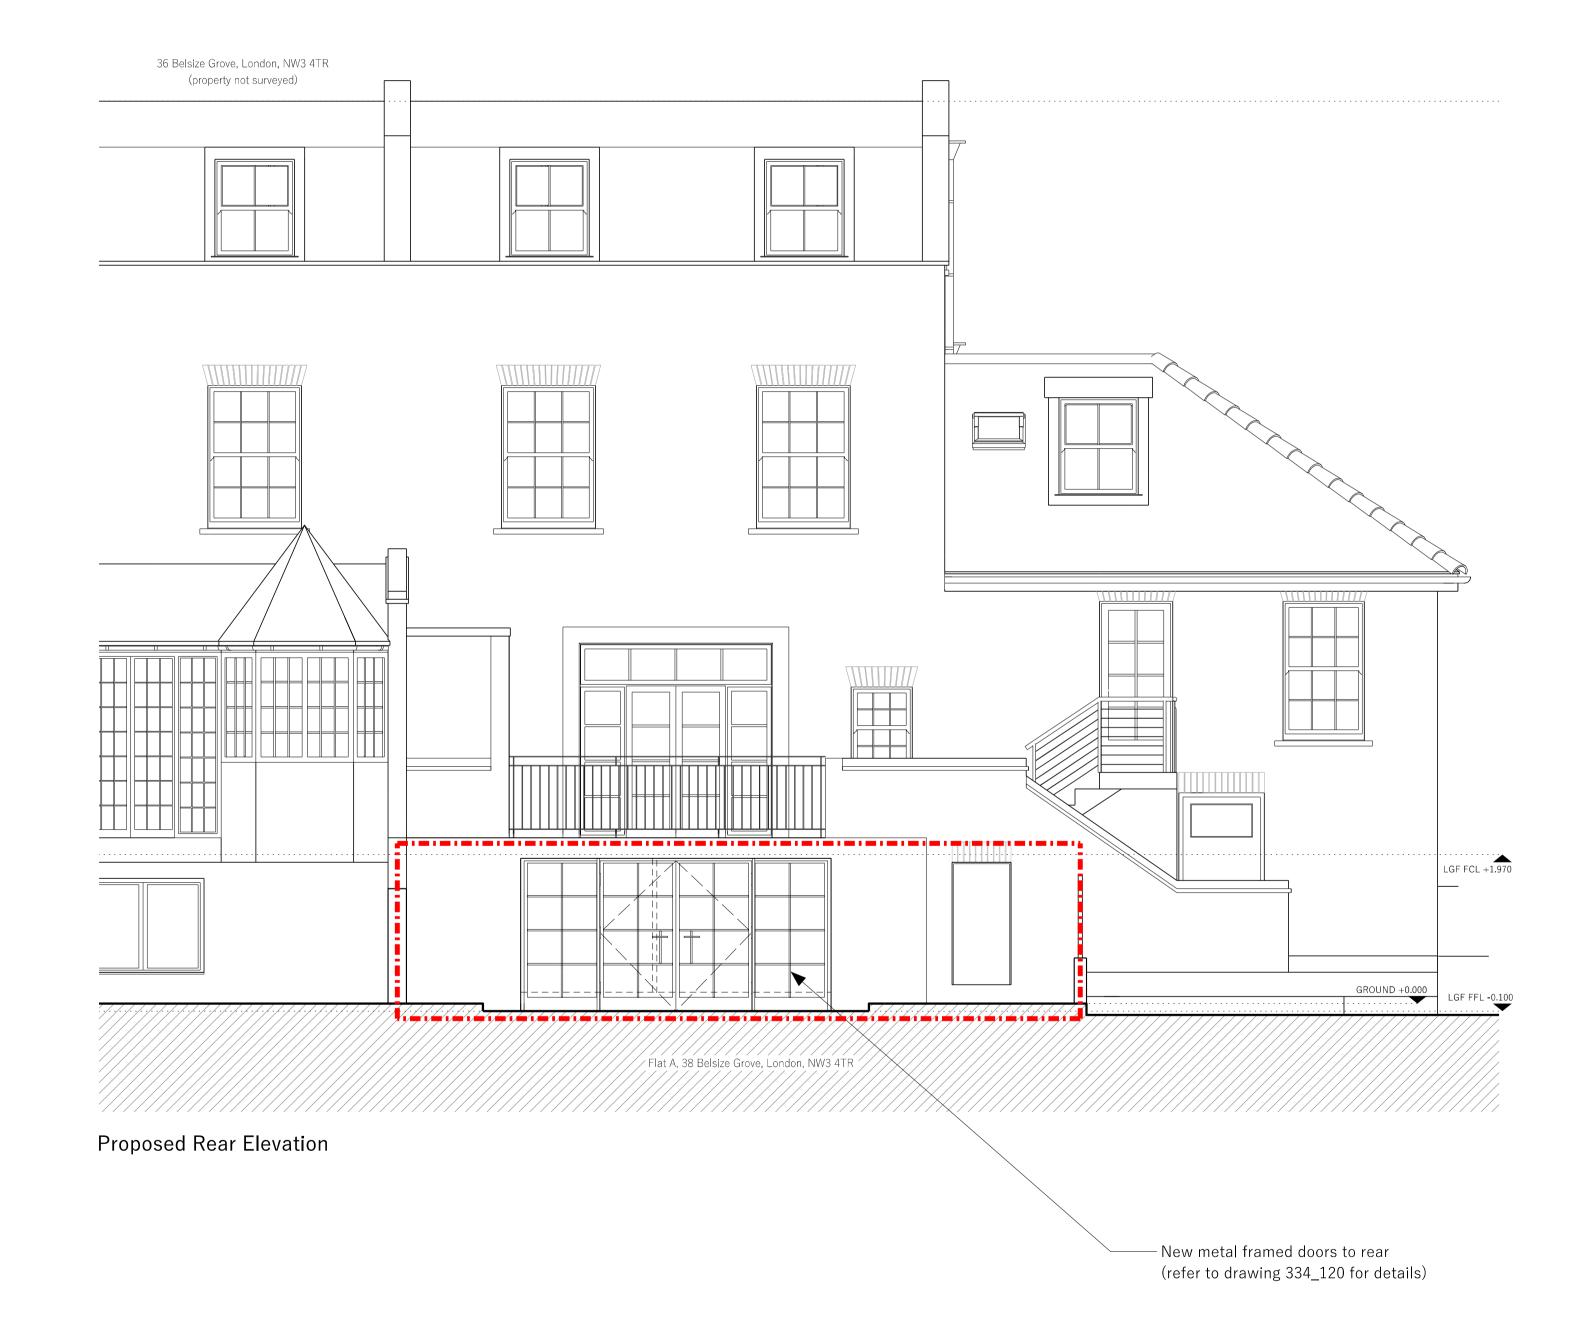

## PLANNING General Arrangement

Project address
Flat A, 38 Belsize Grove, London, NW3 4TR

Drawing title
Proposed Front and Rear Elevations

Scale
Drawing number
1:50 @ A1, 1:100 @ A3

334\_103

Revision	Date	Notes
А	18.02.2022	FIRST ISSUE
В	10.06.2022	GLAZING
С	21.12.2022	PLANNING
D	21.04.2023	PLANNING
E	09.06.2023	GLAZING

General Notes

This drawing should be read in conjuction with all other Crafted Architecture & Planning Ltd (CAP's) drawings and accompanying written information.

Any discrepancies in the drawn or written information to be reported to Crafted Architecture & Planning Ltd (CAP) without delay.

It is the contractor's responsibility to ensure that all built works are constructed in line with the latest UK Building Regulations.

Do not scale. Use figured dimensions only.



1:50 @ A1, 1:100 @ A3

Crafted Architecture & Planning Ltd

Do not scale. Use figured dimensions only. Confirm all dimensions on site.

Copyright © Crafted Architecture & Planning Ltd 2023