






EXISTING SITE PLAN SHOWING SURVEY DATA AND EXISTING TREES
SCALE 1:200 @ A1

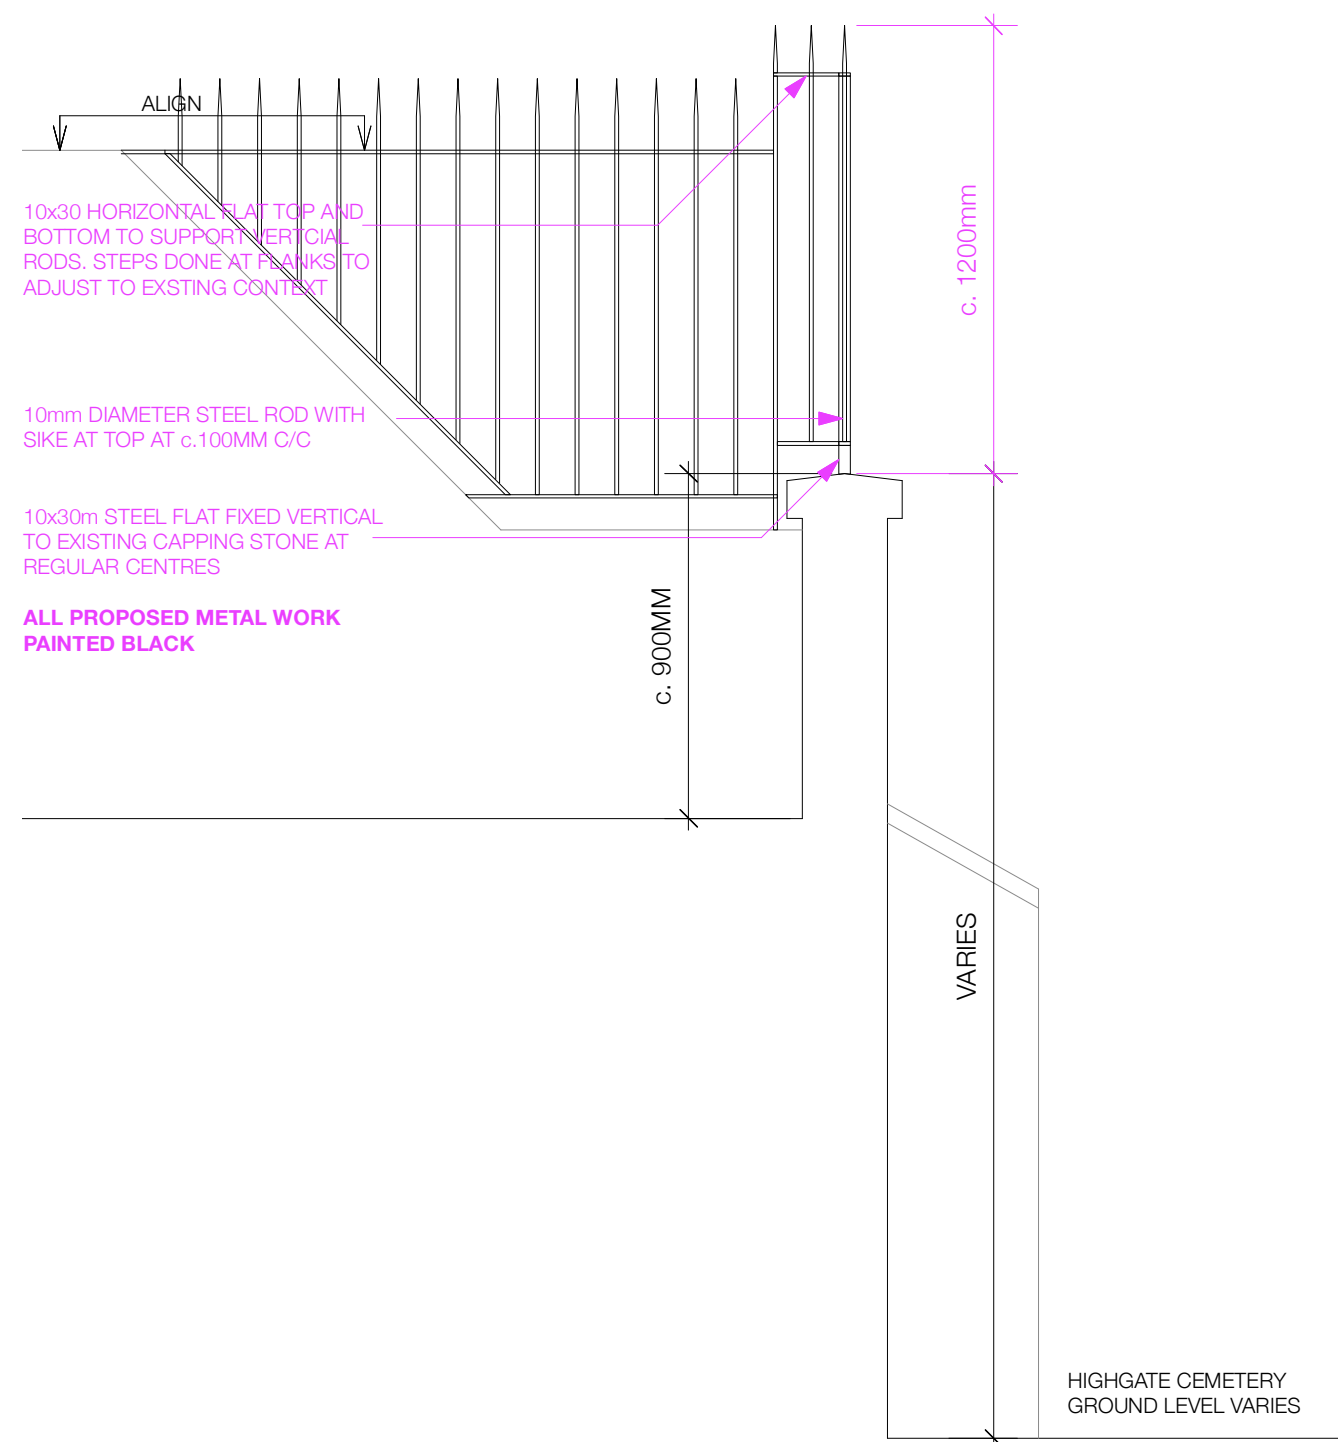

SECTION AA: PROPOSED REAR WALL. SECTION BETWEEN 6
BACON'S LANE AND HIGHGATE CEMETERY
SCALE 1:20 @ A1

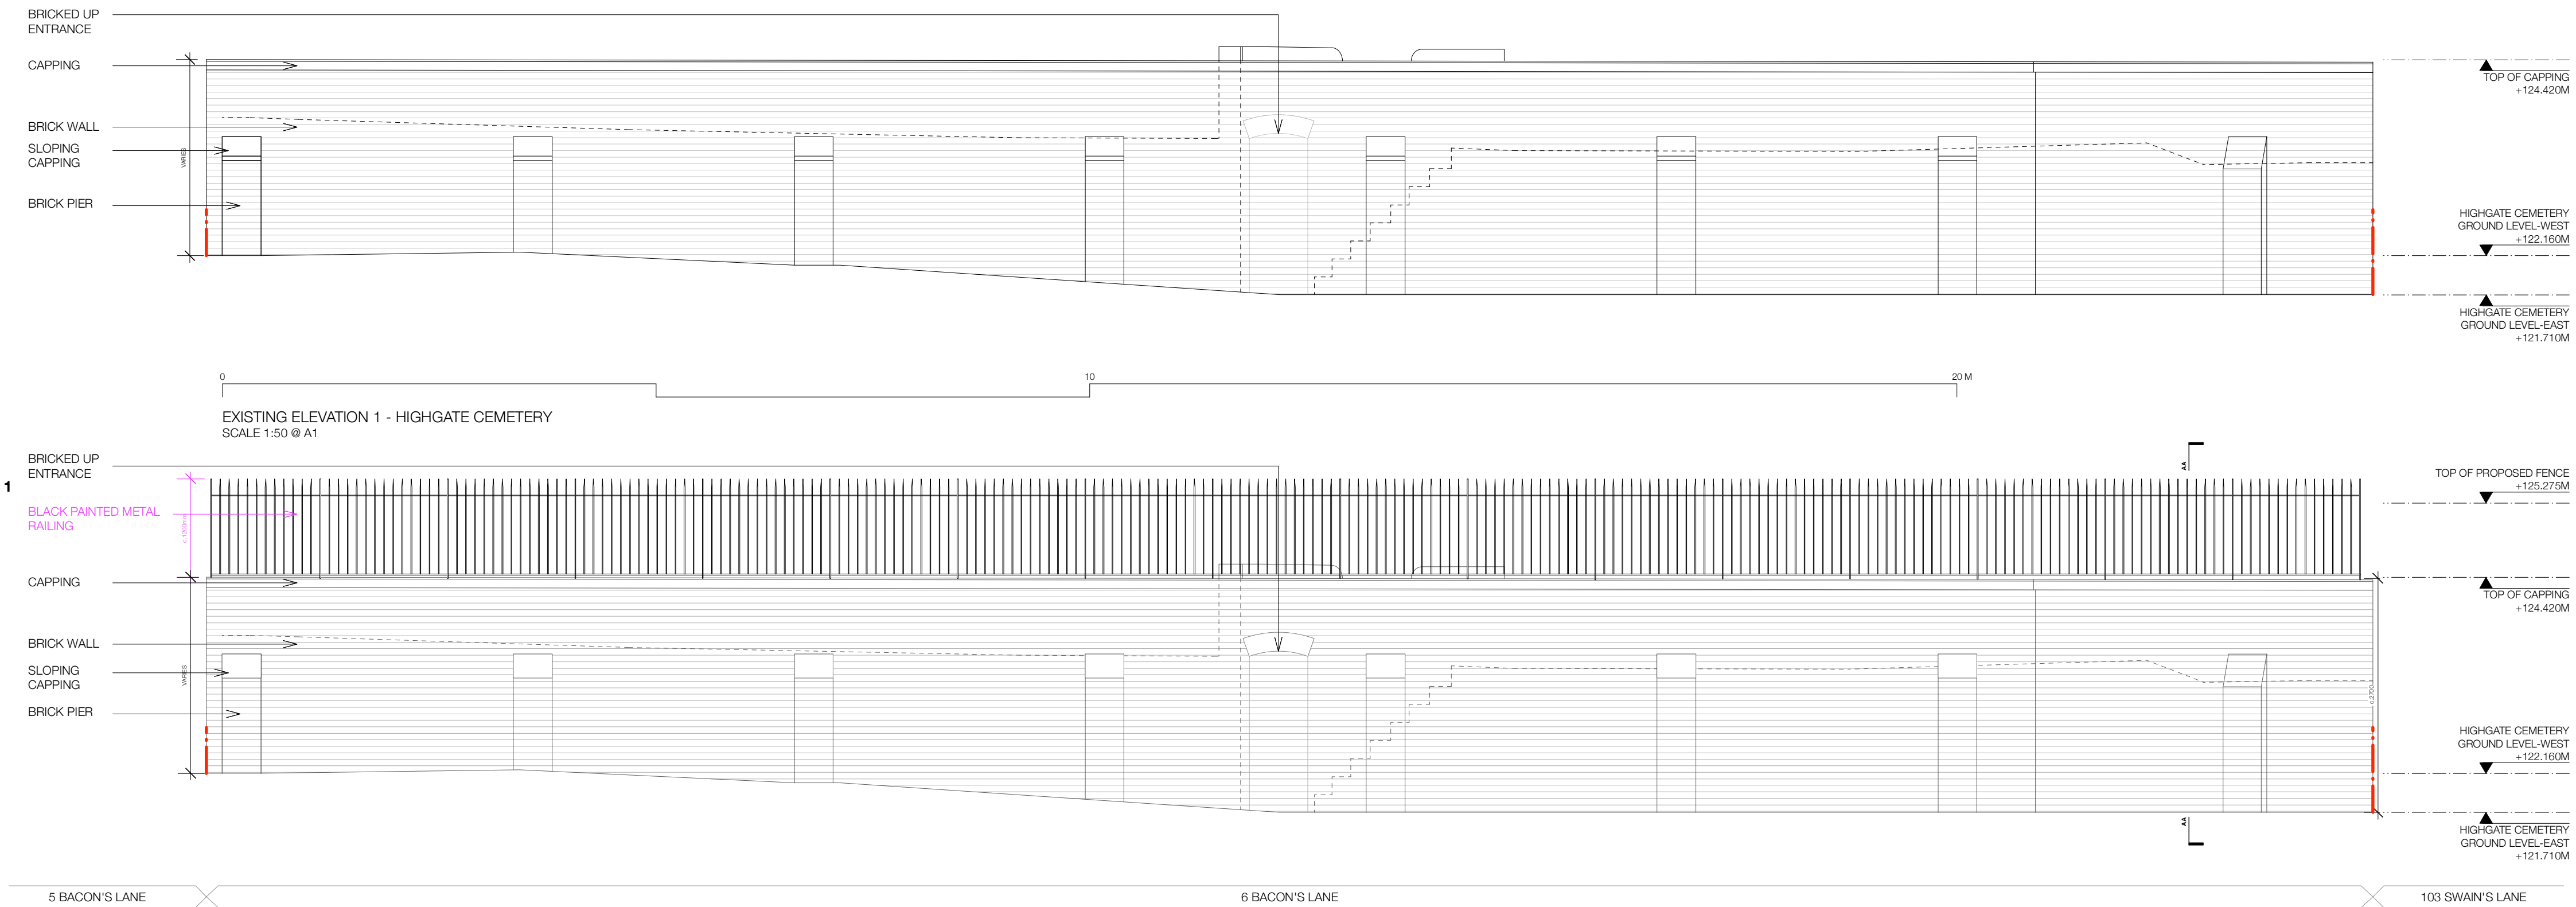

PROPOSED ELEVATION 1 - HIGHGATE CEMETERY
SCALE 1:50 @ A1

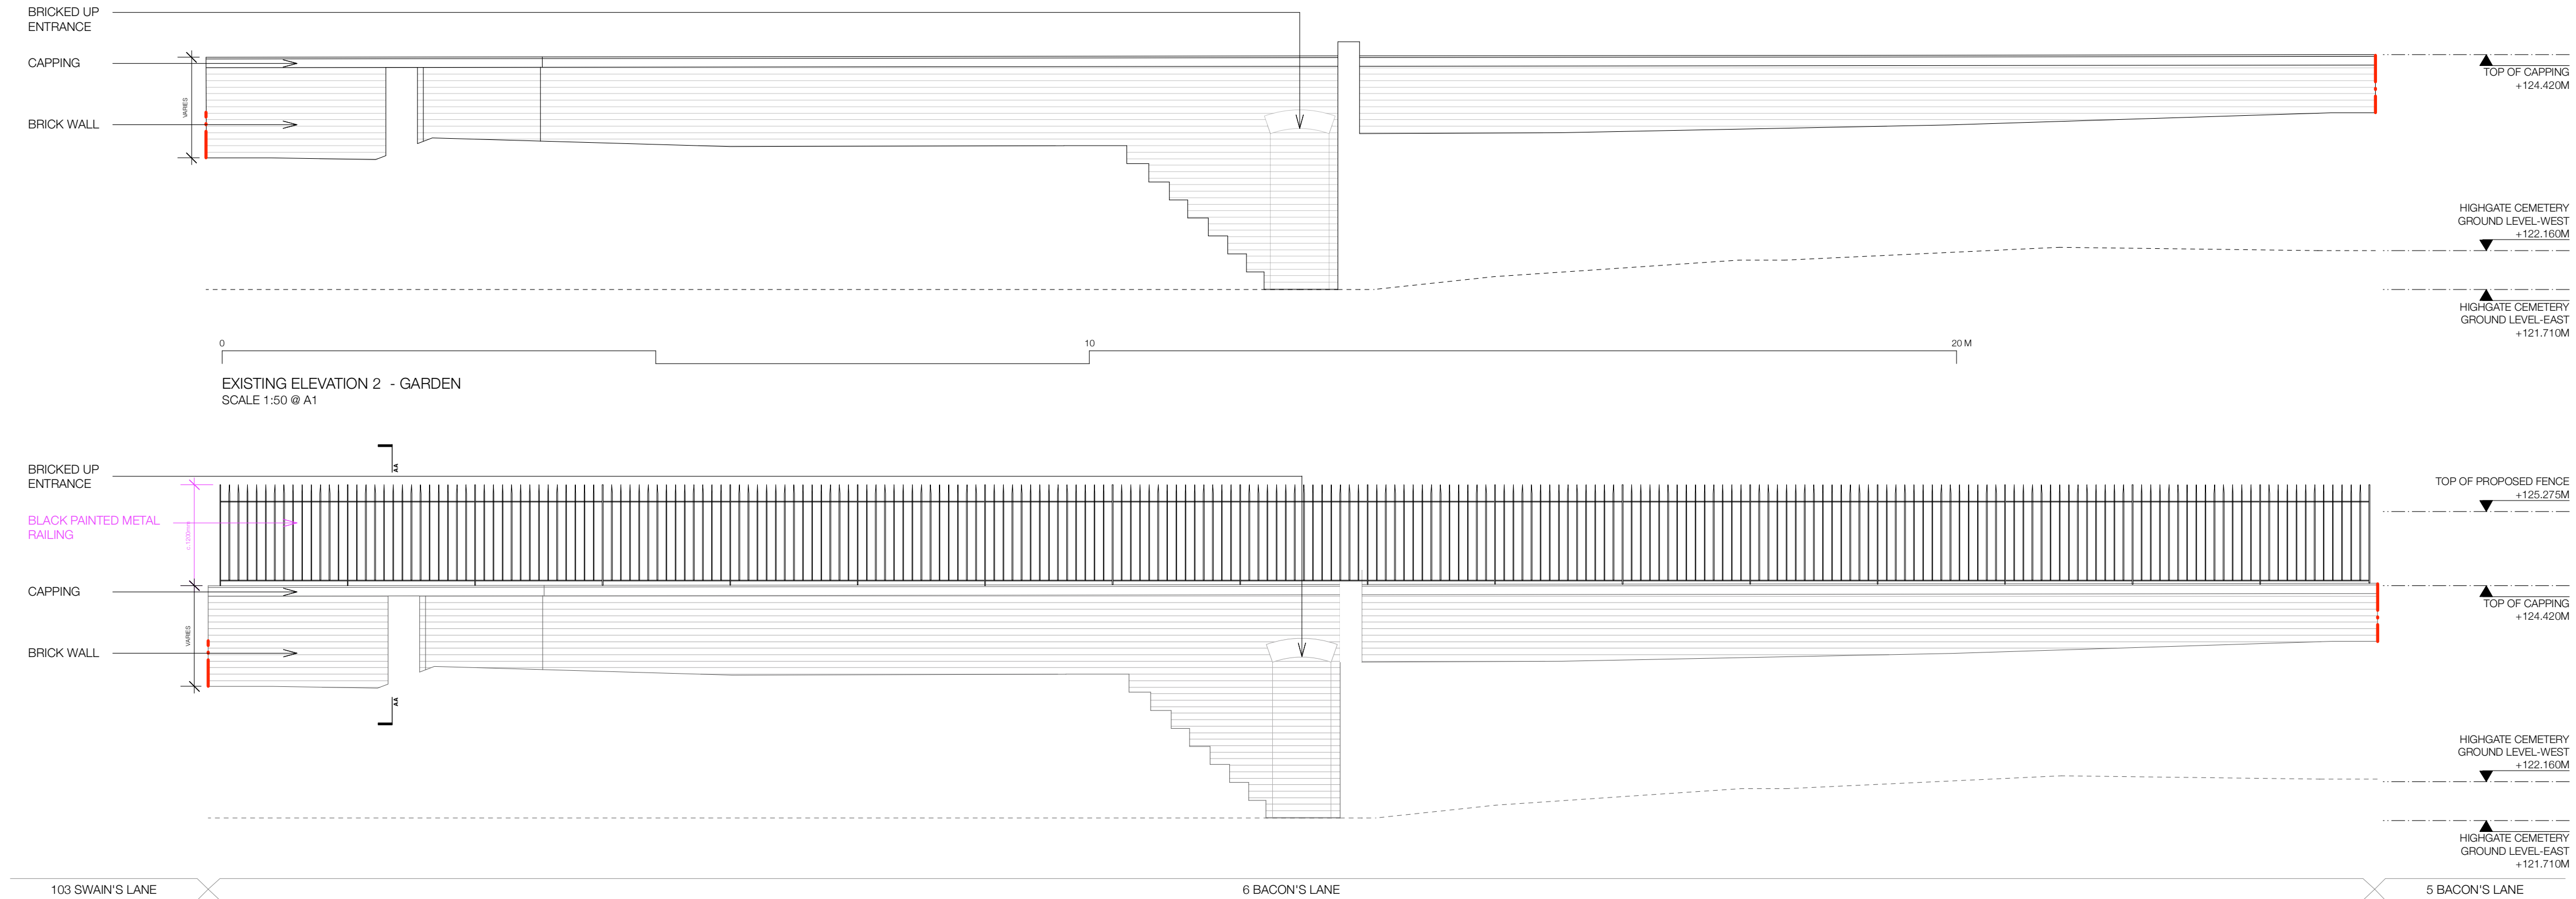

PROPOSED ELEVATION 2 - GARDEN
SCALE 1:50 @ A1

GENERAL NOTE:
PLEASE REFER TO THE LISTED BUILDING STATEMENT THAT
SUPPORTS THIS APPLICATION
LEVELS TAKEN FROM TOPOGRAPHICAL SURVEY

STATUS: PLANNING
SCALE: VARIES
DATE: JUNE 2023

DRAWING NO: 2216-601-Rev A
TITLE: EXISTING & PROPOSED REAR FENCE ELEVATIONS
PROJECT: **6 BACON'S LANE**

jpa
T: +44 (0) 1590 620485
www.jpaplanandbuild.co.uk