


01 - EXISTING FIRST FLOOR PLAN

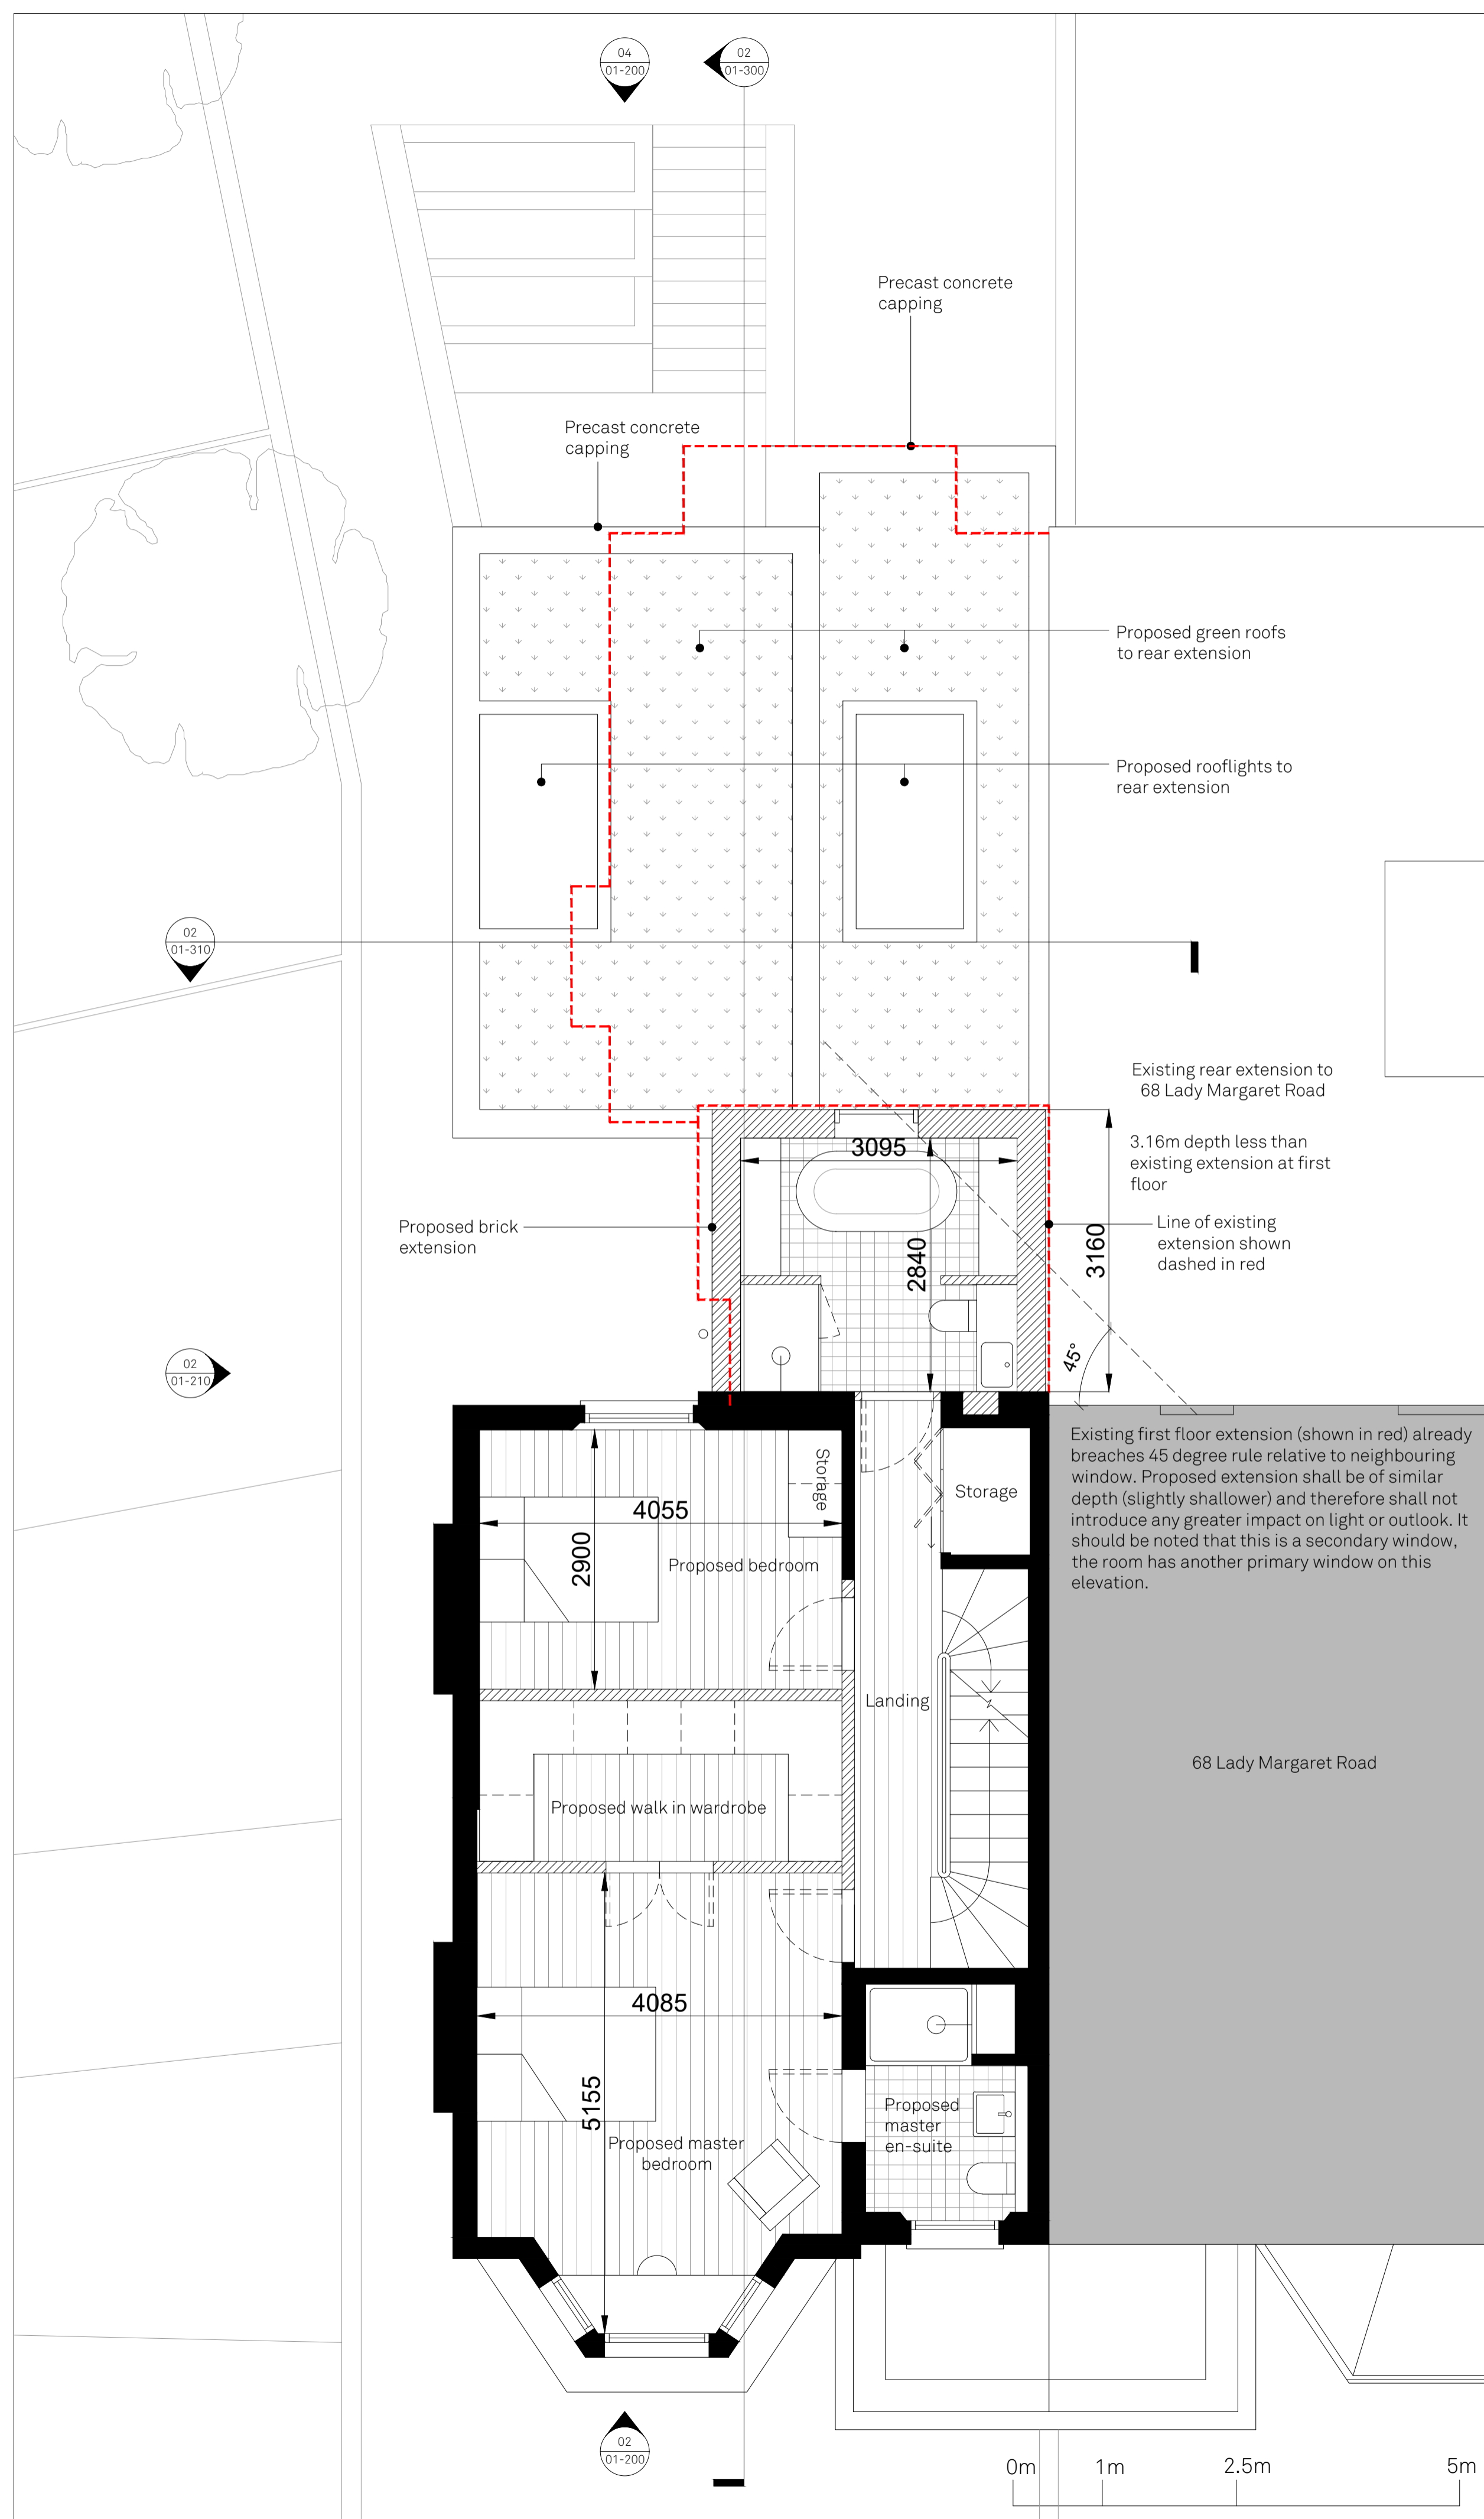


02 - PROPOSED FIRST FLOOR PLAN

**NOTES:**

- ..The property is not located in a Conservation Area.
- ..Outline of existing extension shown dashed in red.
- ..Use figured dimensions.
- ..All dimensions are in millimetres unless otherwise noted.
- ..The interior layout of the main house is shown indicatively for completeness and does not form part of the application.
- ..Drawings not for construction.

P01	10.03.2023	Stage 3 Issue
Revision	Date	Amendment

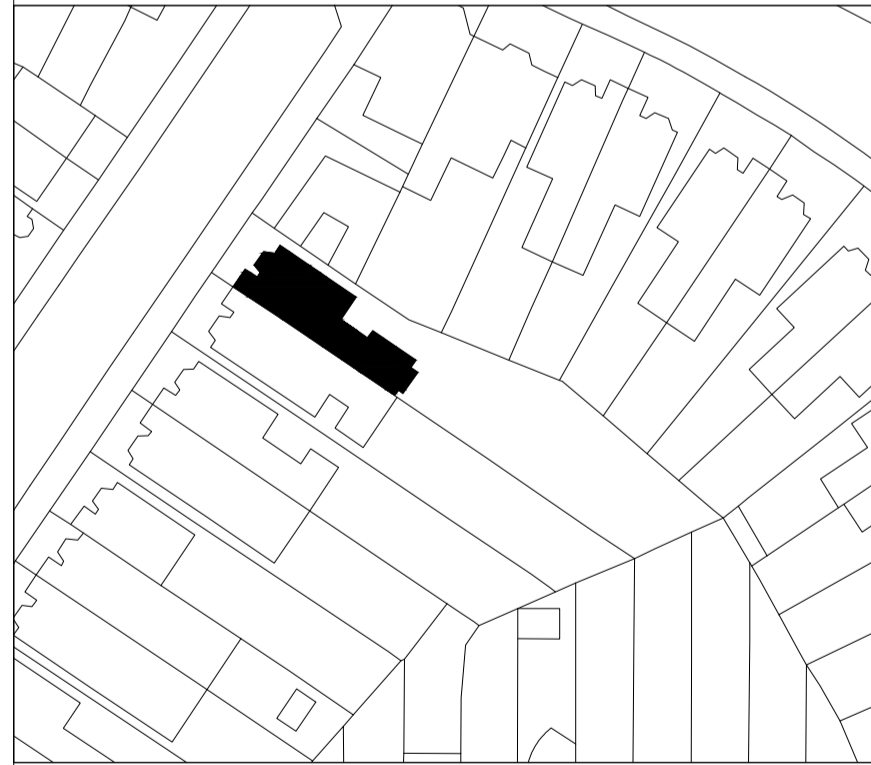

**Novak Hiles Architects**

- www.novakhilesarchitects.com
- Not for construction
- Use figured dimensions only
- All dimensions to be checked on site by the Contractor
- And such dimensions to be their responsibility
- Report all drawing errors and omissions to the Architect
- All dimensions in millimeters unless noted otherwise
- If in doubt ask Contract Administrator
- © Copyright Novak-Hiles Architects
- The design information contained herein is not licensed to any party other than the clients named below

Job Title  
**70 LADY MARGARET ROAD, LONDON, NW5 2NP**

Client  
**P & L ALLARD**

Drawing Title / Location  
**EXISTING AND PROPOSED FIRST FLOOR PLANS**

Status  
**STAGE 3**

Scale  
**1:50 at A1**

Job No	Source	Stage	Element	Drawing No.	Revision
<b>NH110</b>	<b>A</b>	<b>3</b>	<b>01</b>	<b>110</b>	<b>P01</b>

