




01 - REPLACEMENT SHED PLAN

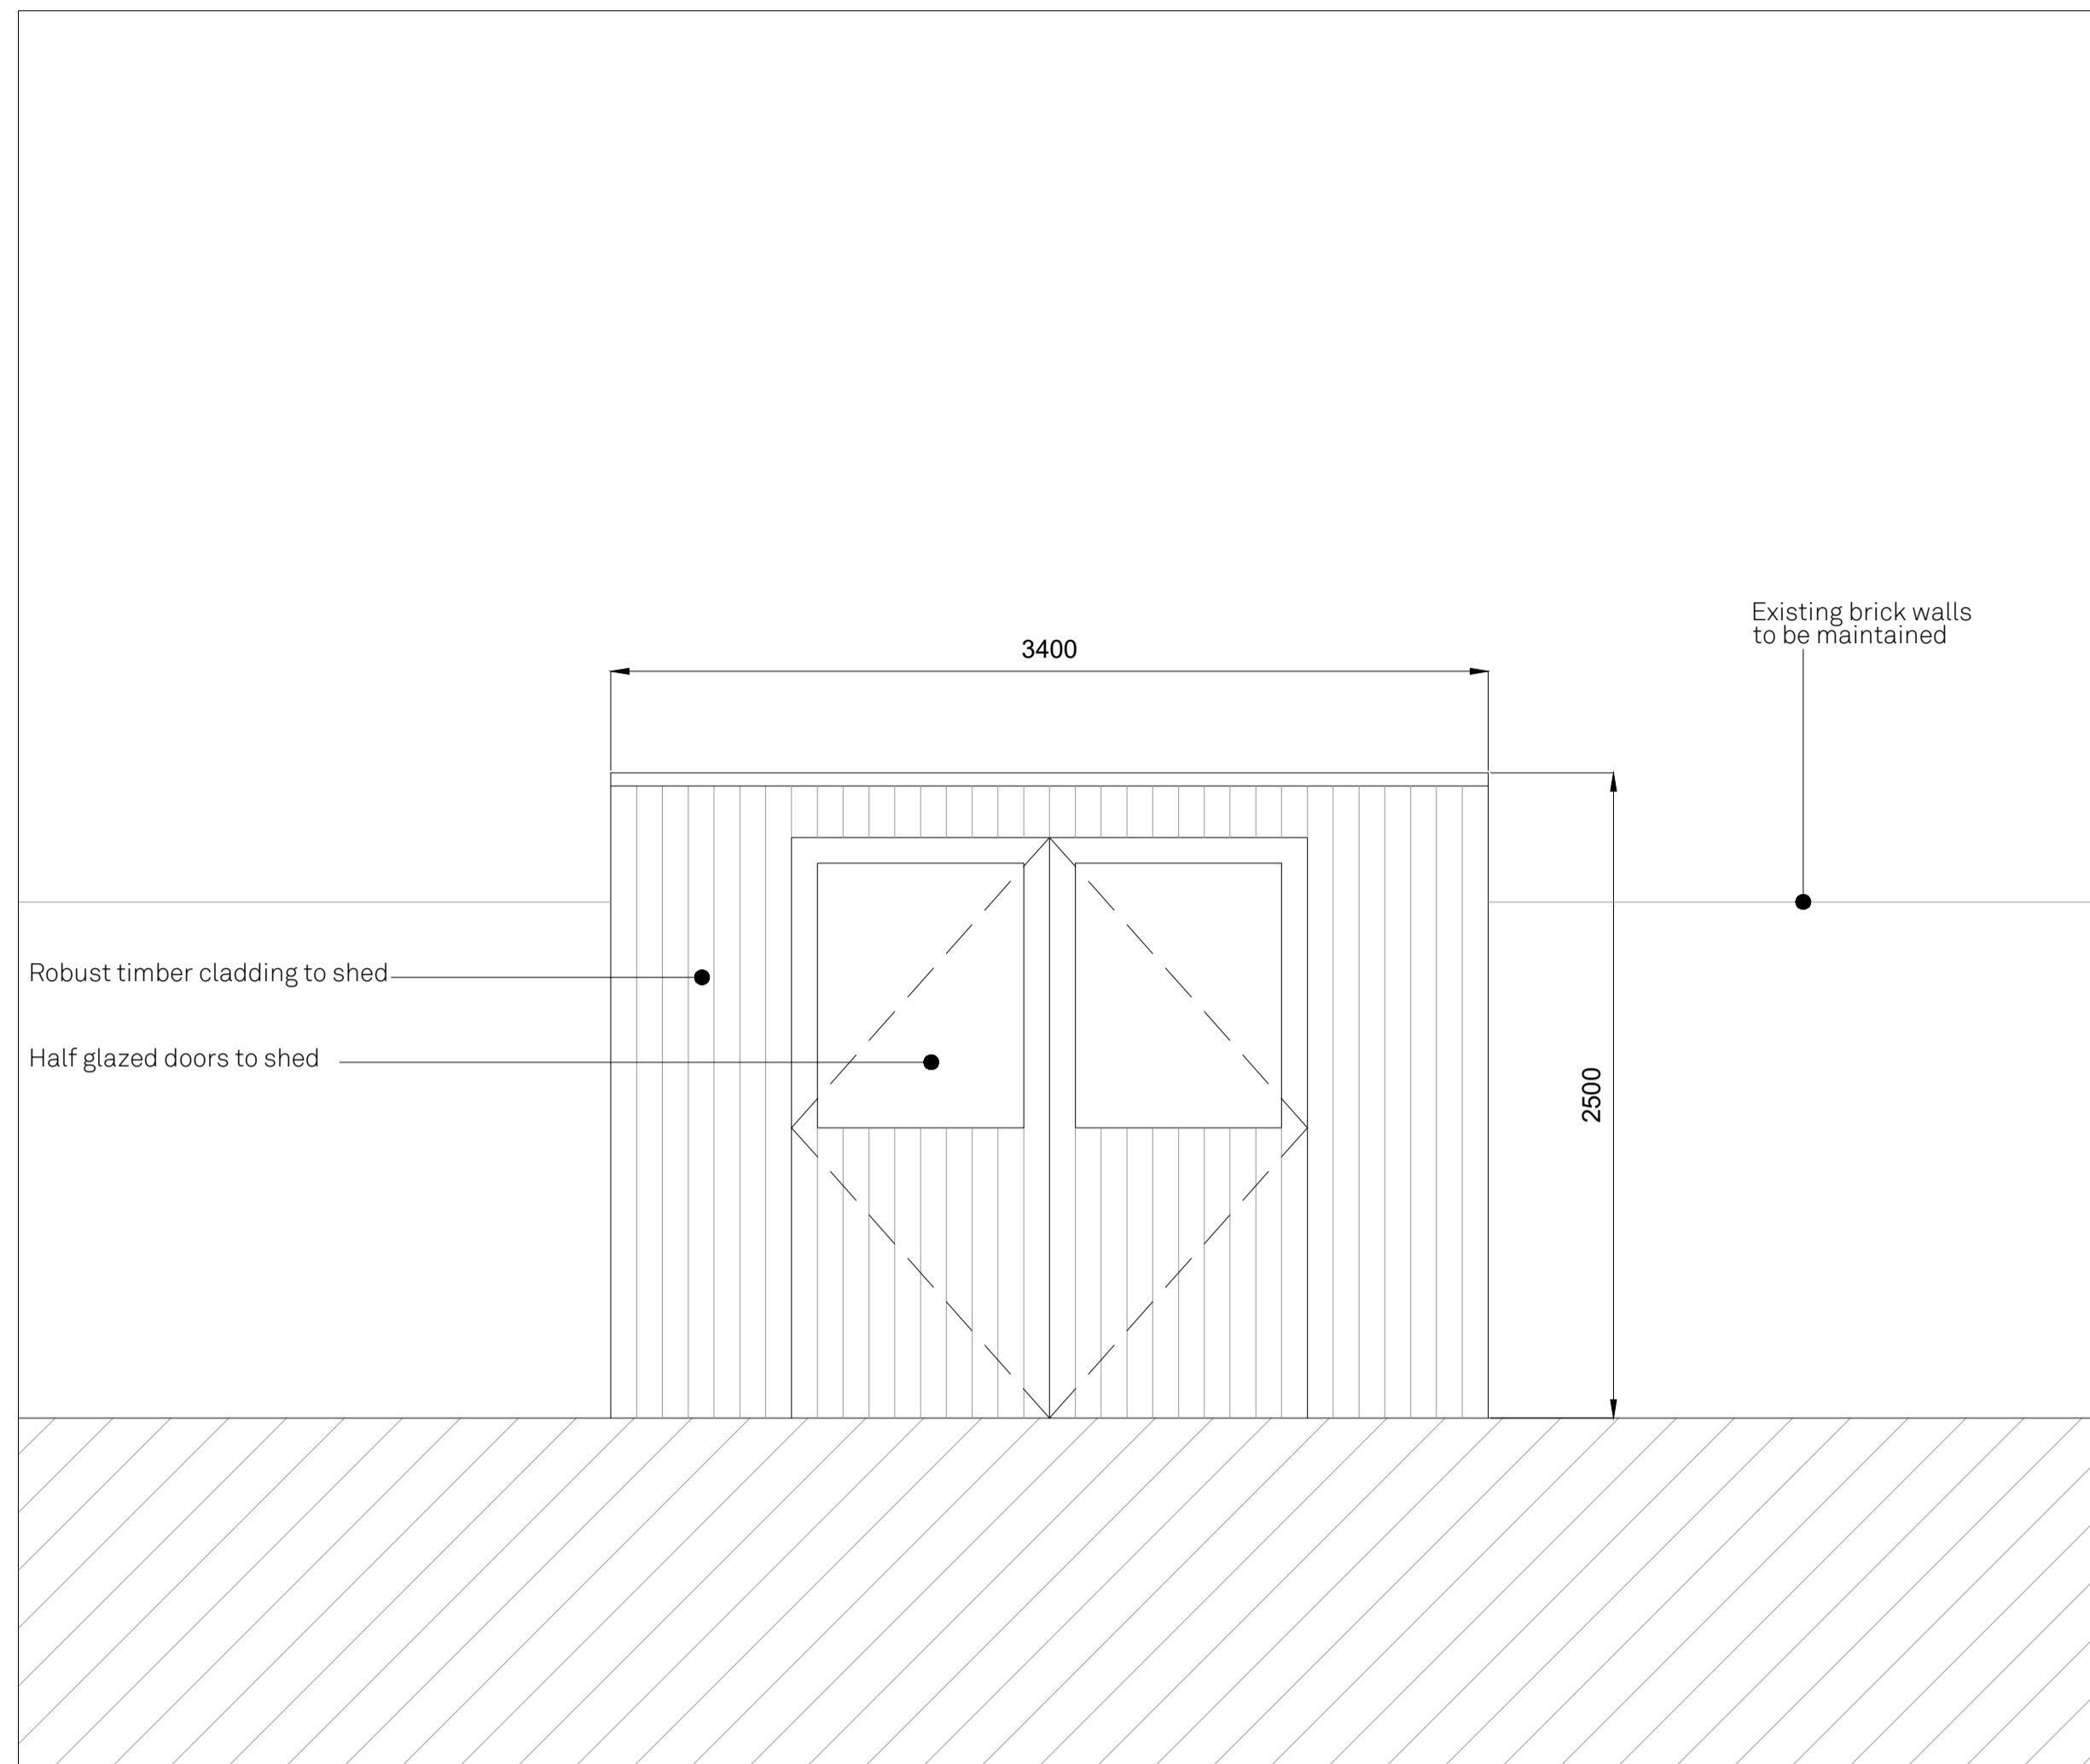


02 - REPLACEMENT SHED ELEVATION

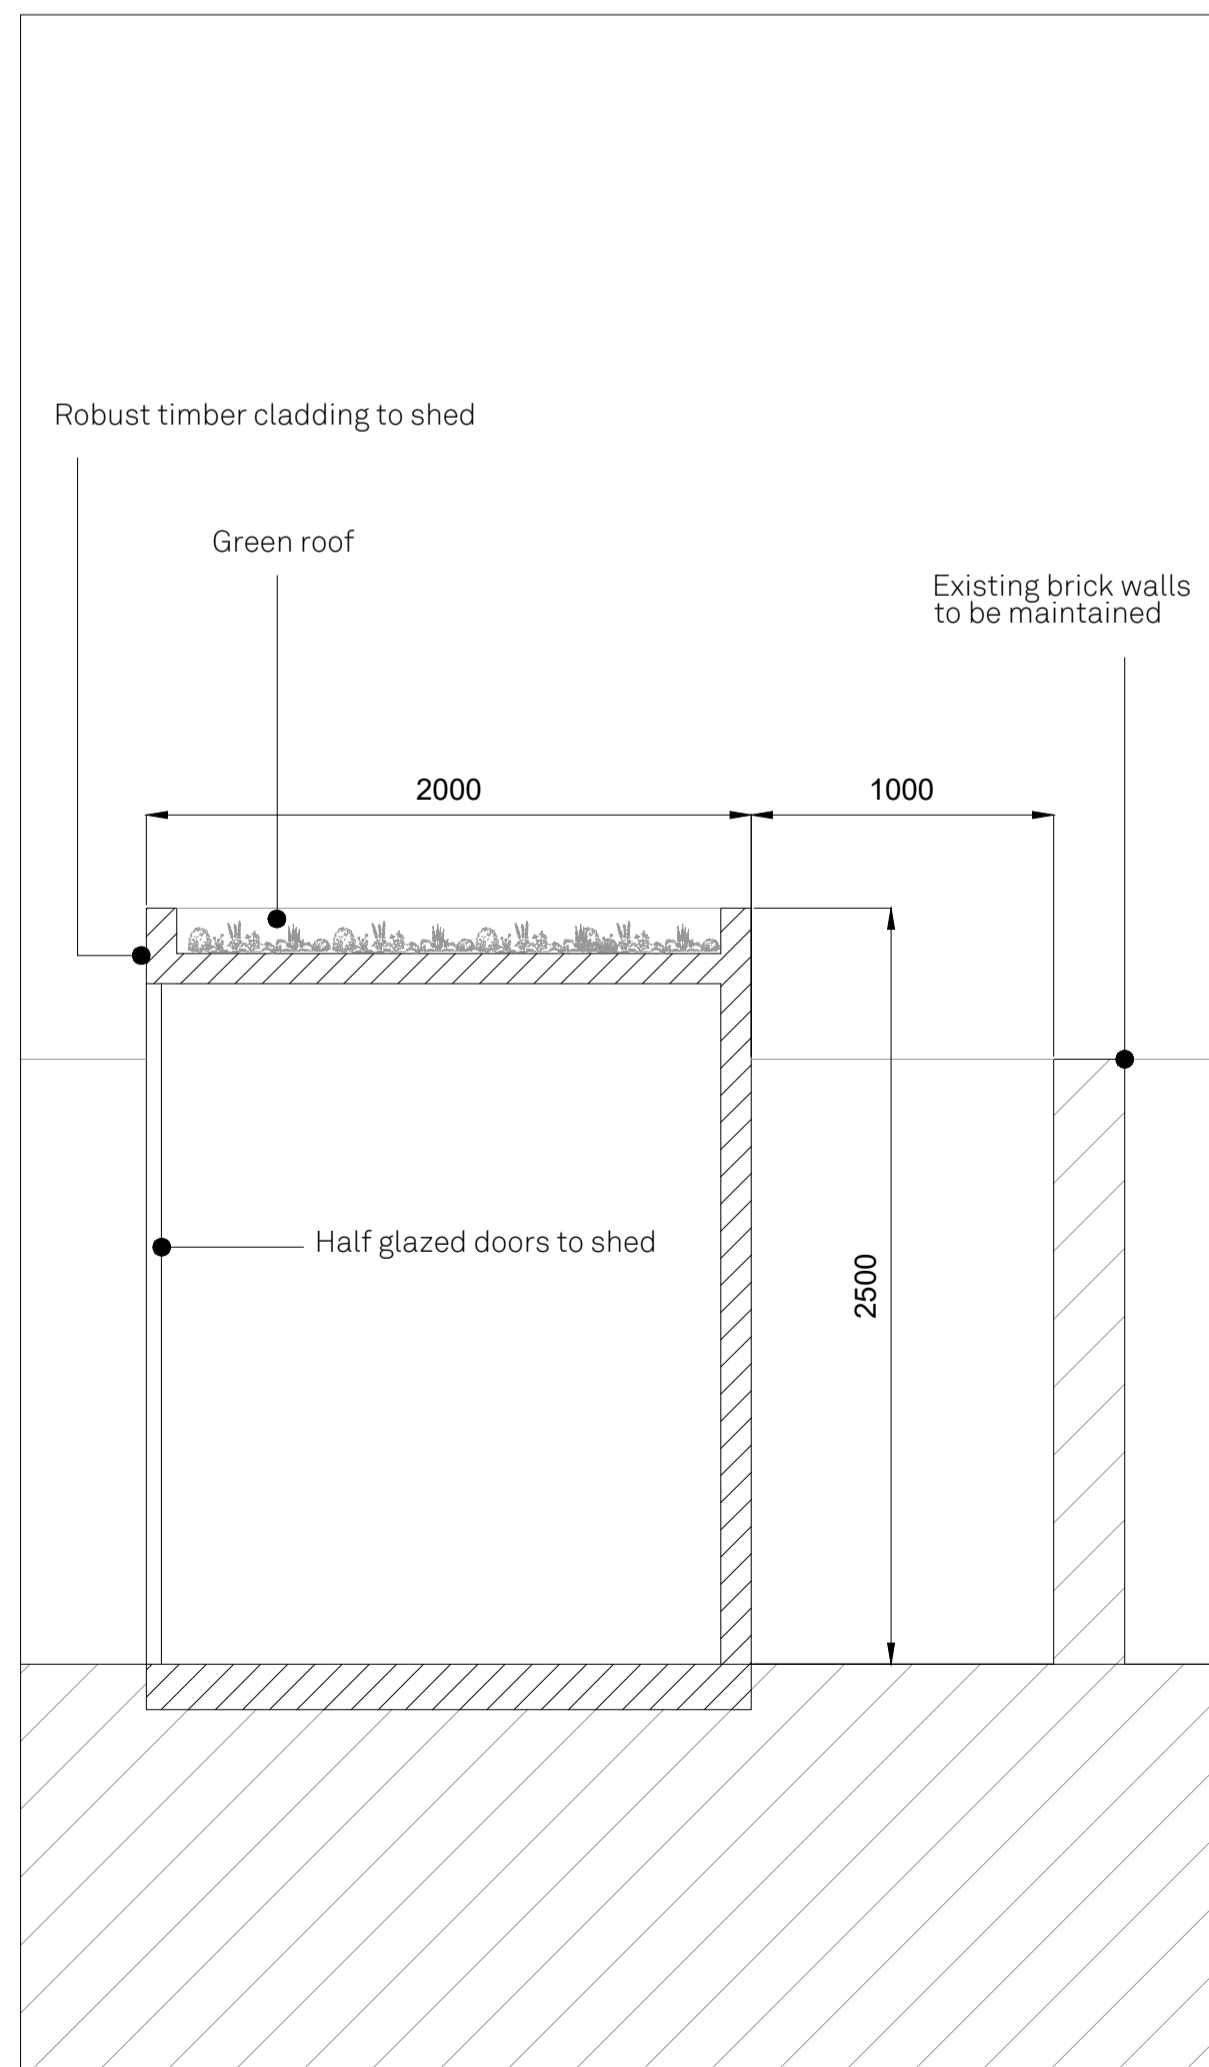


03 - REPLACEMENT SHED SECTION

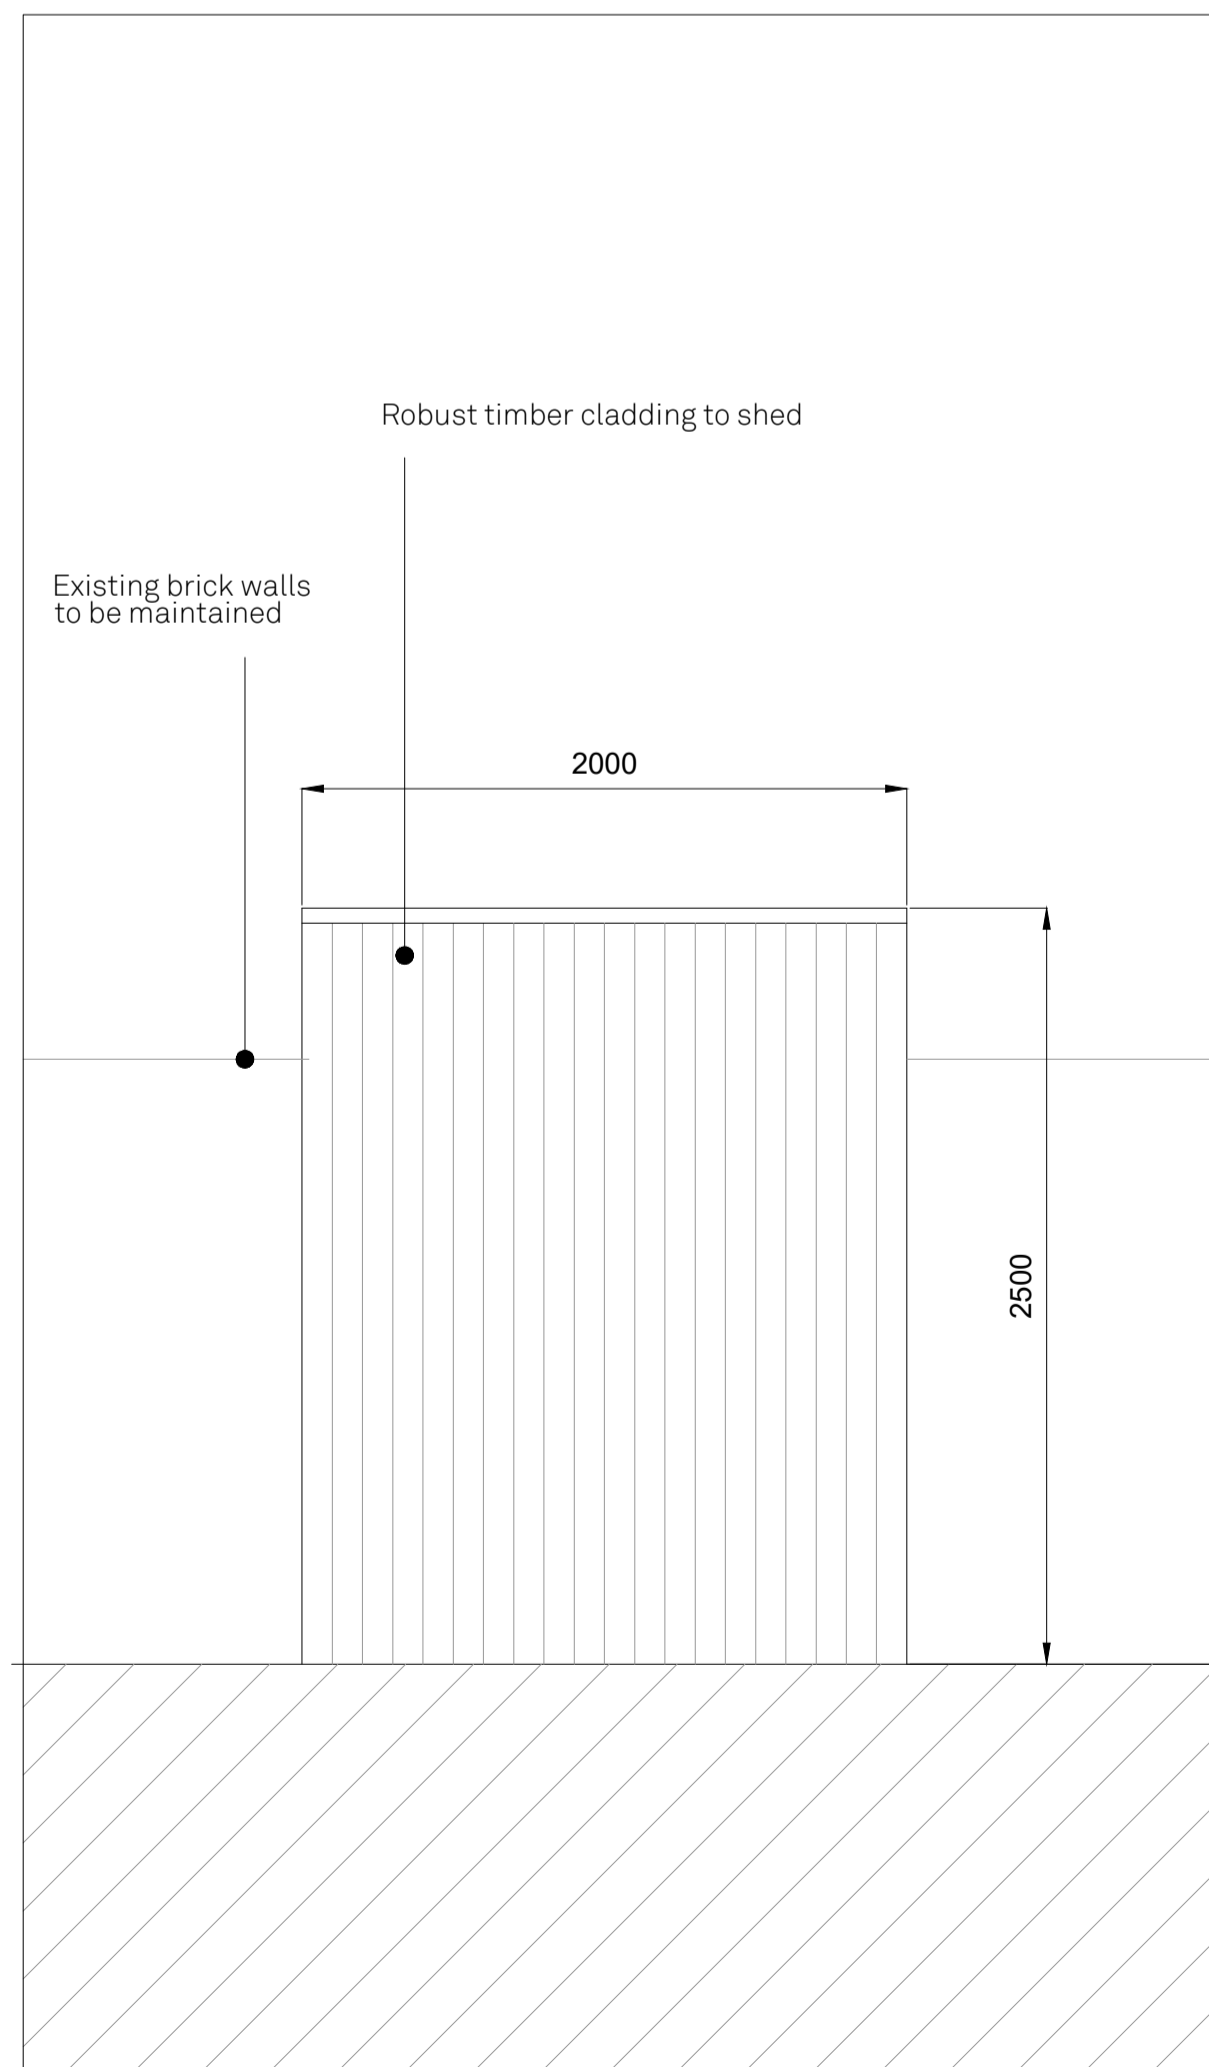

04 - REPLACEMENT SHED SIDE ELEVATION

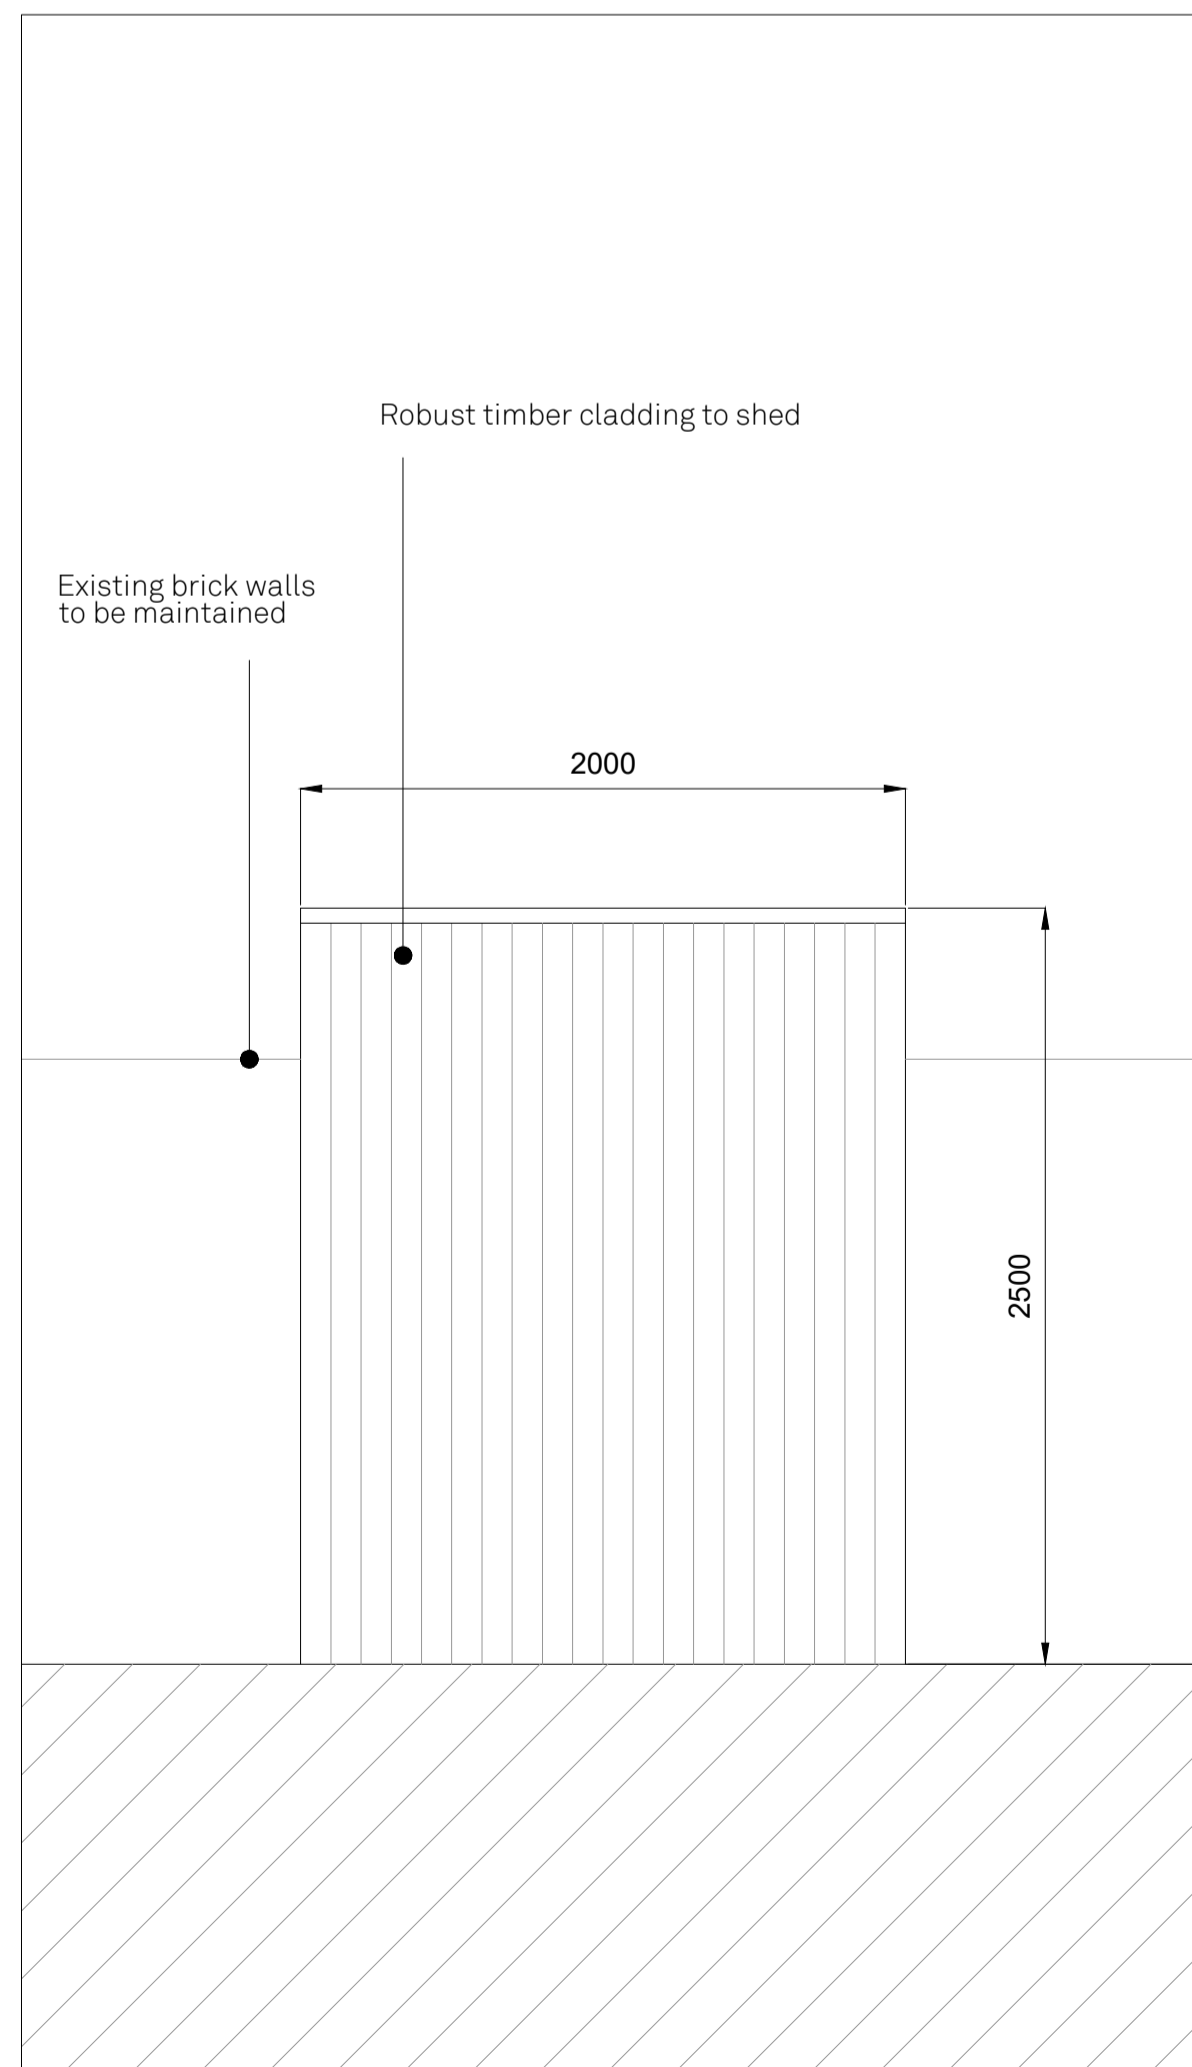


05 - REPLACEMENT SHED SIDE ELEVATION

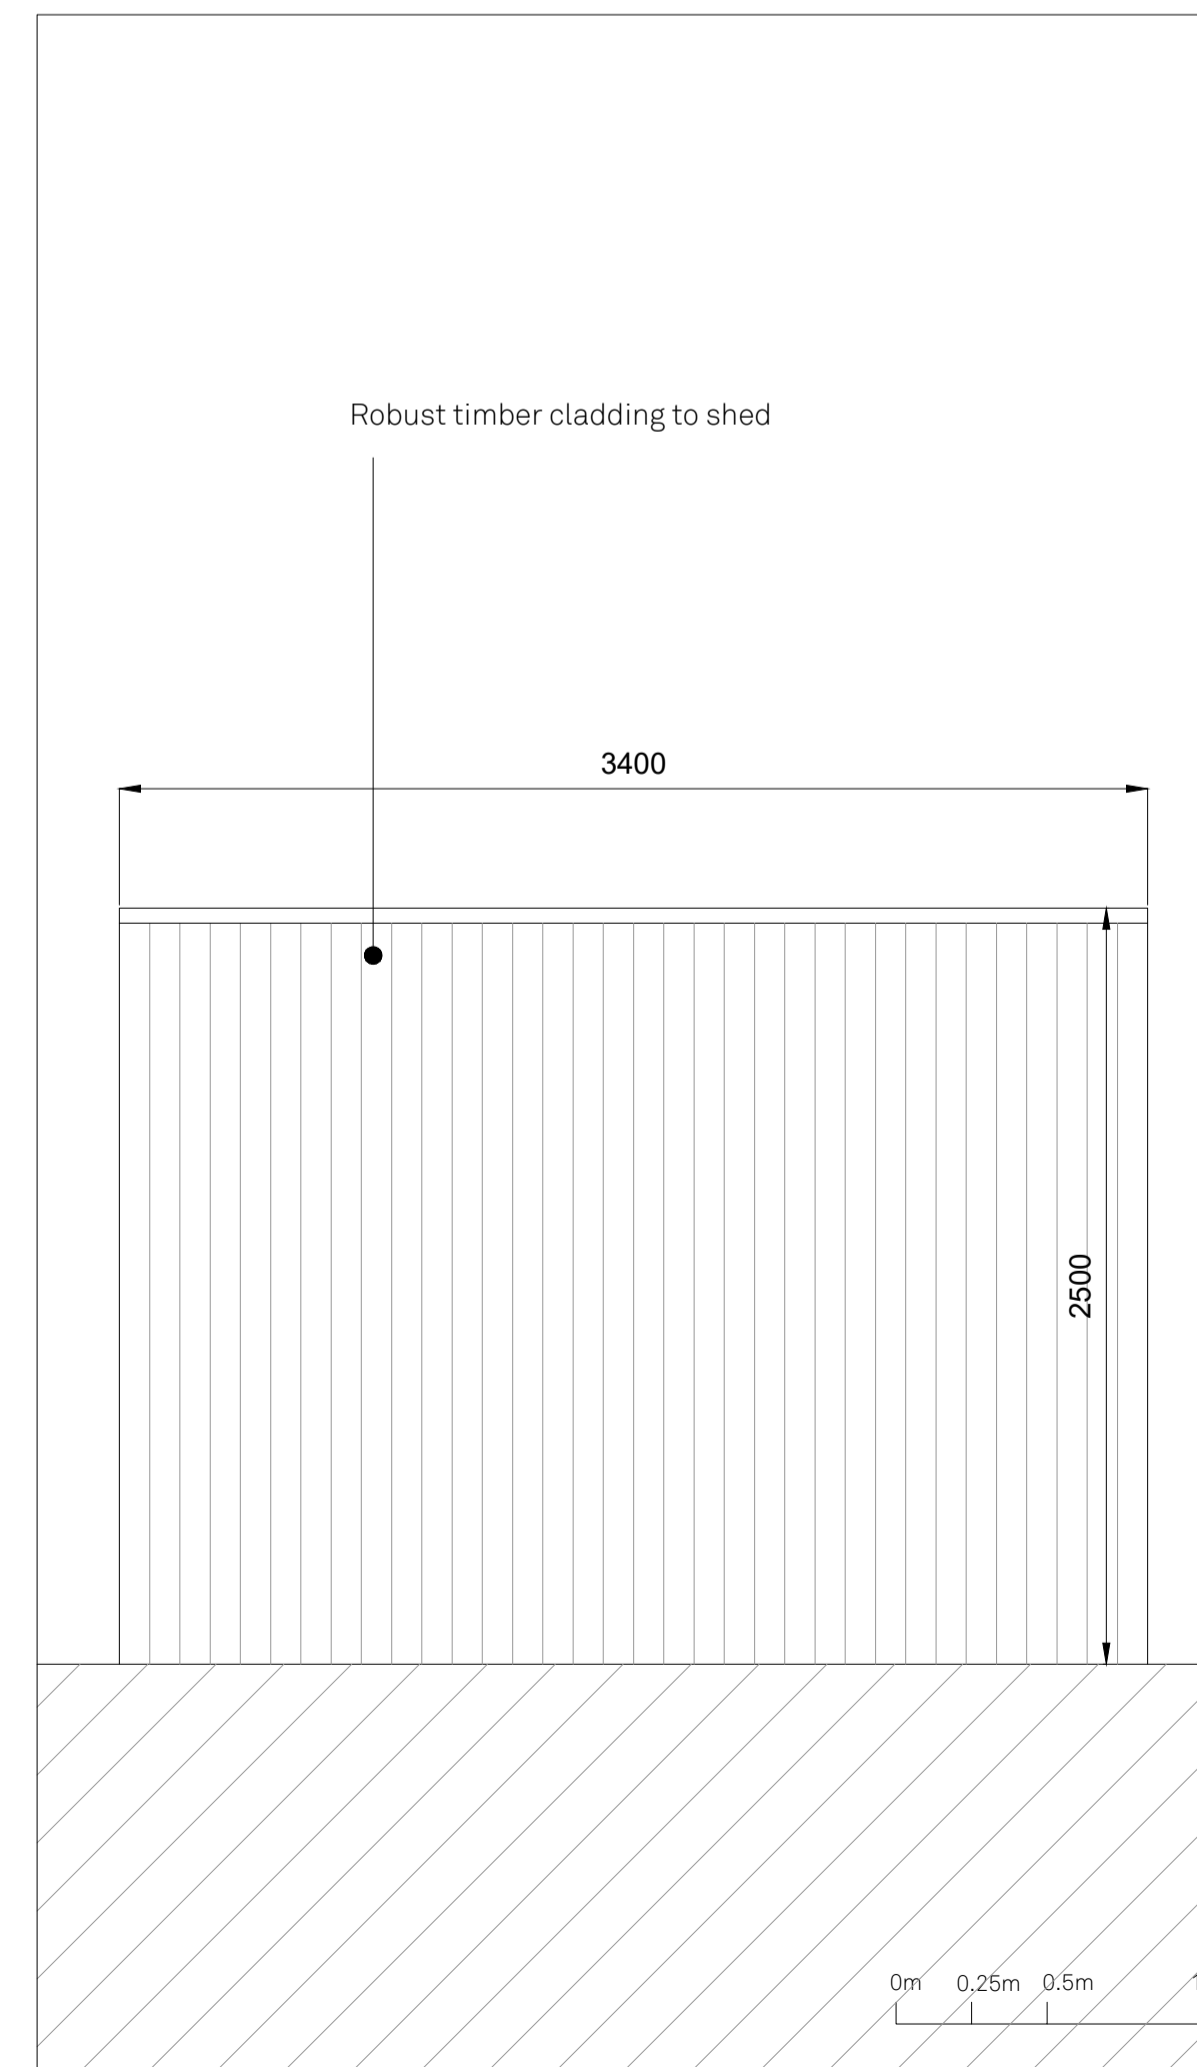

06 - REPLACEMENT SHED REAR ELEVATION

**NOTES**  
 \_Use figured dimensions only.  
 \_All dimensions are in millimetres unless otherwise noted.  
 \_For planning purposes, not for construction  
 \_Site not located in a Conservation Area  
 \_Note: This site is legally separated and distinct from 32 Eastway

P01 15.03.2023 Stage 3 Issue  
 Revision Date Amendment

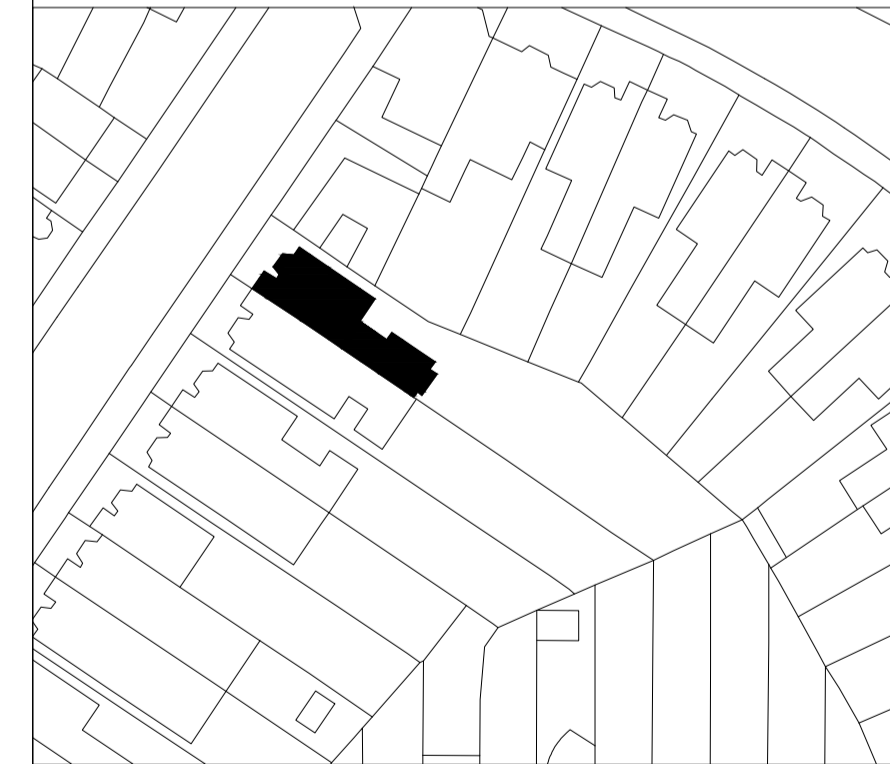

**Novak Hiles Architects**  
 www.novakhilesarchitects.com  
 - Do not scale from this drawing.  
 - All dimensions to be checked on site by the contractor and such dimensions to be the contractor's responsibility.  
 - Report all drawing errors and omissions to the Architect.  
 - All dimensions in millimeters unless noted otherwise.  
 - If in doubt ask the Contract Administrator.  
 - © Copyright Novak Hiles Architects.  
 - The design information contained herein is not licensed to any party other than the clients named below. Novak Hiles Architects do not accept liability for use or reliance upon this drawing or its contents by any other party.

Job Title <b>70 LADY MARGARET ROAD, LONDON, NW5 2NP</b>					
Client <b>P &amp; L ALLARD</b>					
Drawing Title / Location <b>PROPOSED REPLACEMENT GARDEN SHED</b>					
Status	<b>STAGE 3</b>				
Scale	<b>1:50 at A3 / 1:25 at A1</b>				
Job No	Source	Stage	Element	Drawing No.	Revision
<b>NH110</b>	<b>A</b>	<b>3</b>	<b>01</b>	<b>810</b>	<b>P01</b>