


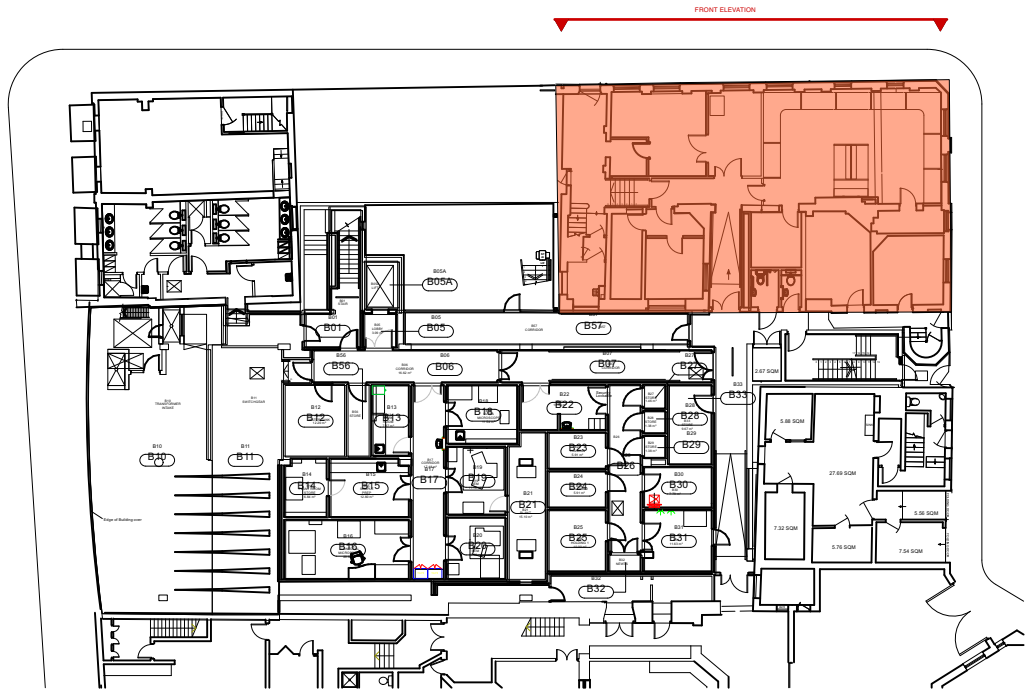


Proposed roof mounted heat pump
condenser location not visible from street
level

KEY PLAN



EXISTING & PROPOSED FRONT ELEVATION 75 WICKLOW ST

 

Scale 1:50 @ A2



Chartered Architects
Chartered Building Surveyors
Interior Designers
CDM Services

Suite 3, Sandford House,
1b Claremont Road,
Teddington, TW11 8DH
+44 (0)20 8943 5300
www.kendallkingscott.co.uk

Project
Life and Medical Sciences Small Works

Client
University College London

Scale 1:50 Paper Size ISO A2 Filename SW08-Ear Institute, 332 Gray's Inn Rd_C2 v2022.vwx
© Copyright

P1 19/05/23 AC MM Issued to Planning
Rev Date By Ap Note

Drawing Title
Existing & Proposed Front Elevation
75 Wicklow St

Project Number Drawing Number Revision
220593(SW08)1201 P1

Date 20/02/2023 Drawn AC Checked MM Purpose/Status PLANNING
Check all dimensions and levels on site

Only to be used on the site for which designed. The electronic transmission of designs/information contained in this drawing is carried out entirely at the User's risk and Kendall Kingscott Ltd. will have no liability for any errors or inaccuracies arising therefrom. The production of amended or updated information from the said designs/information by the User is entirely the responsibility of the User and Kendall Kingscott Ltd. shall have no responsibility in respect thereof whatsoever.