


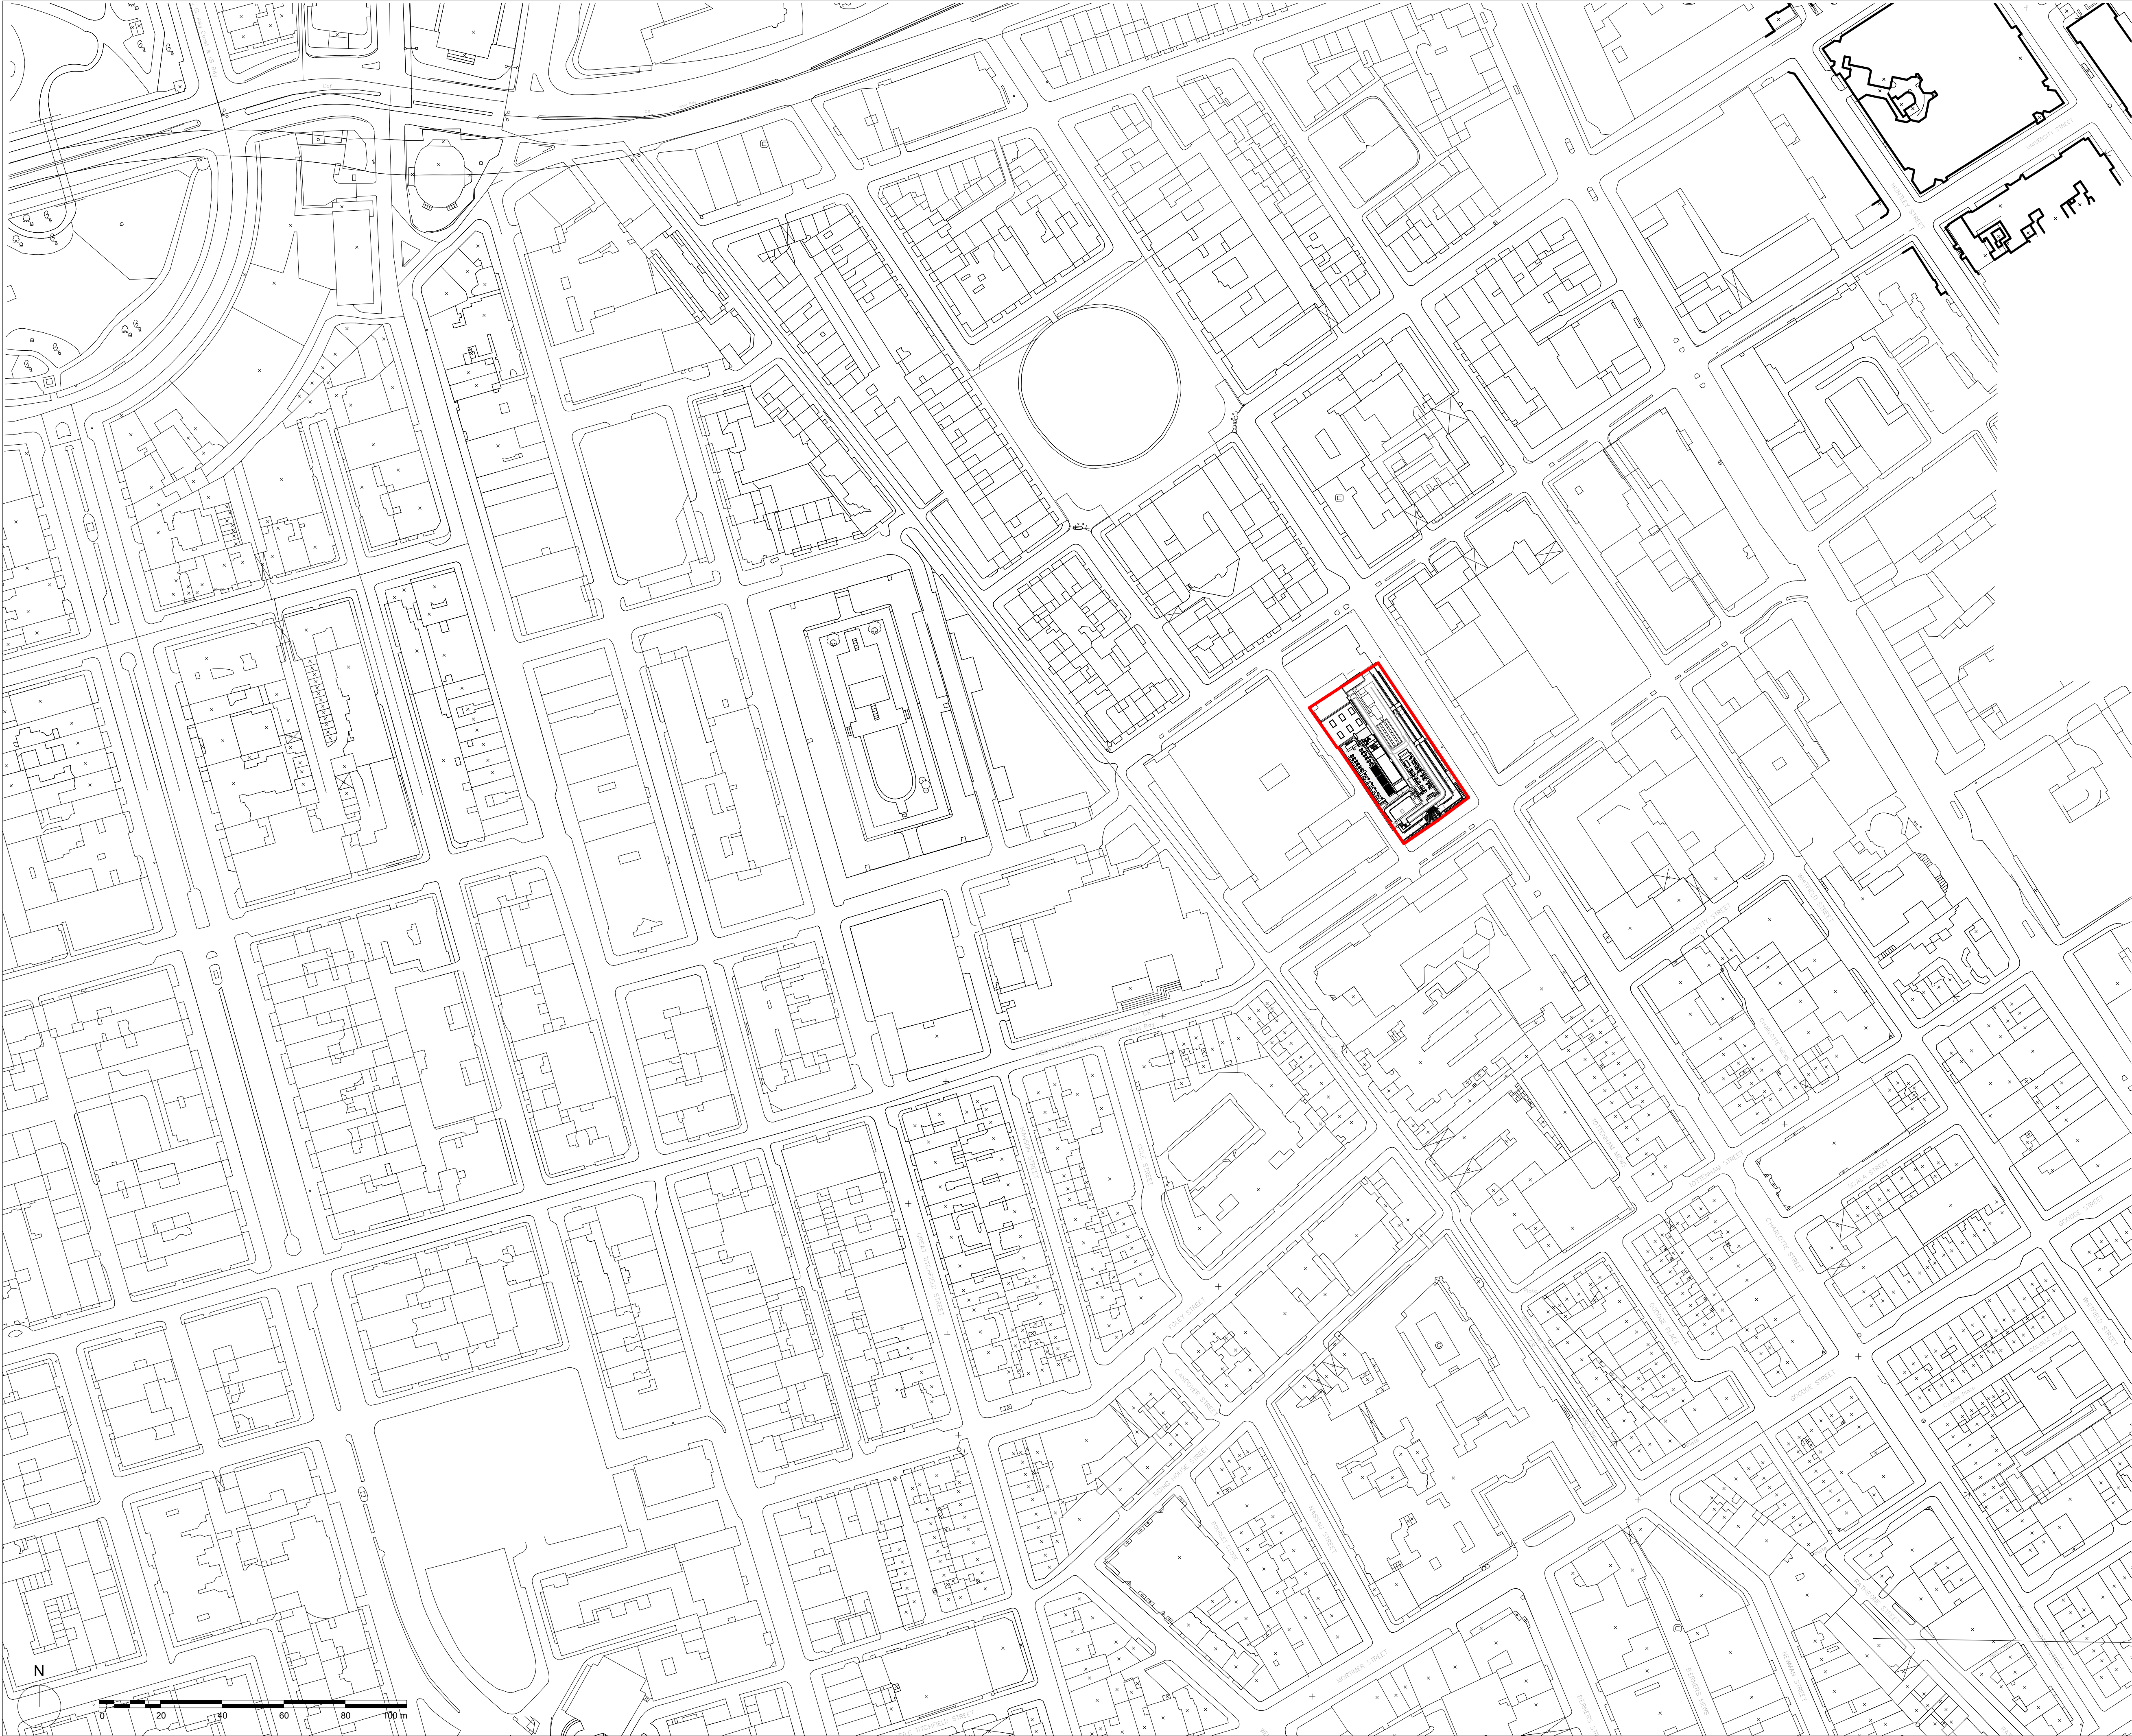

Do not scale from this drawing. All dimensions to be checked on site. All omissions and discrepancies to be reported to the Architect immediately

This work is copyright and shall not be reproduced or used for any other purpose without the written permission of Squire and Partners.

Planning Addendum	08/07/22	FB	P02
Planning Issue	13/05/22	AM	P01
Description	Date	Dm/Chk	Rev

SQUIRE & PARTNERS

Squire and Partners LLP
The Department Store
248 Ferndale Road, London SW9 8FR
T: 020 7278 5555
info@squireandpartners.com
www.squireandpartners.com

Project
13 FITZROY STREET

Title

PROPOSED - SITE PLAN

Status	ISSUED FOR PLANNING	
Date	Scale @ ISO A1	Job Number
11/05/22	1 : 1250	21063
Drawing Number	Revision	
21063-SQP-ZZ-ZZ-DR-A-PL111	P02	