






52 Avenue Road NW8
 Plant Schedule for Drawing No: 132_120

Hedges	Quantity (ln/m)	Abbreviation	Species	Specification
	360	H1	Euonymus japonicus	60cm high, 50cm wide, pre-formed, clipped

Legend

-  Proposed hedge in planter.
-  Euonymus japonicus 0.8m(h) x 0.5m(w)
-  Drip line to all hedge runs
-  Natural stone slab paving

  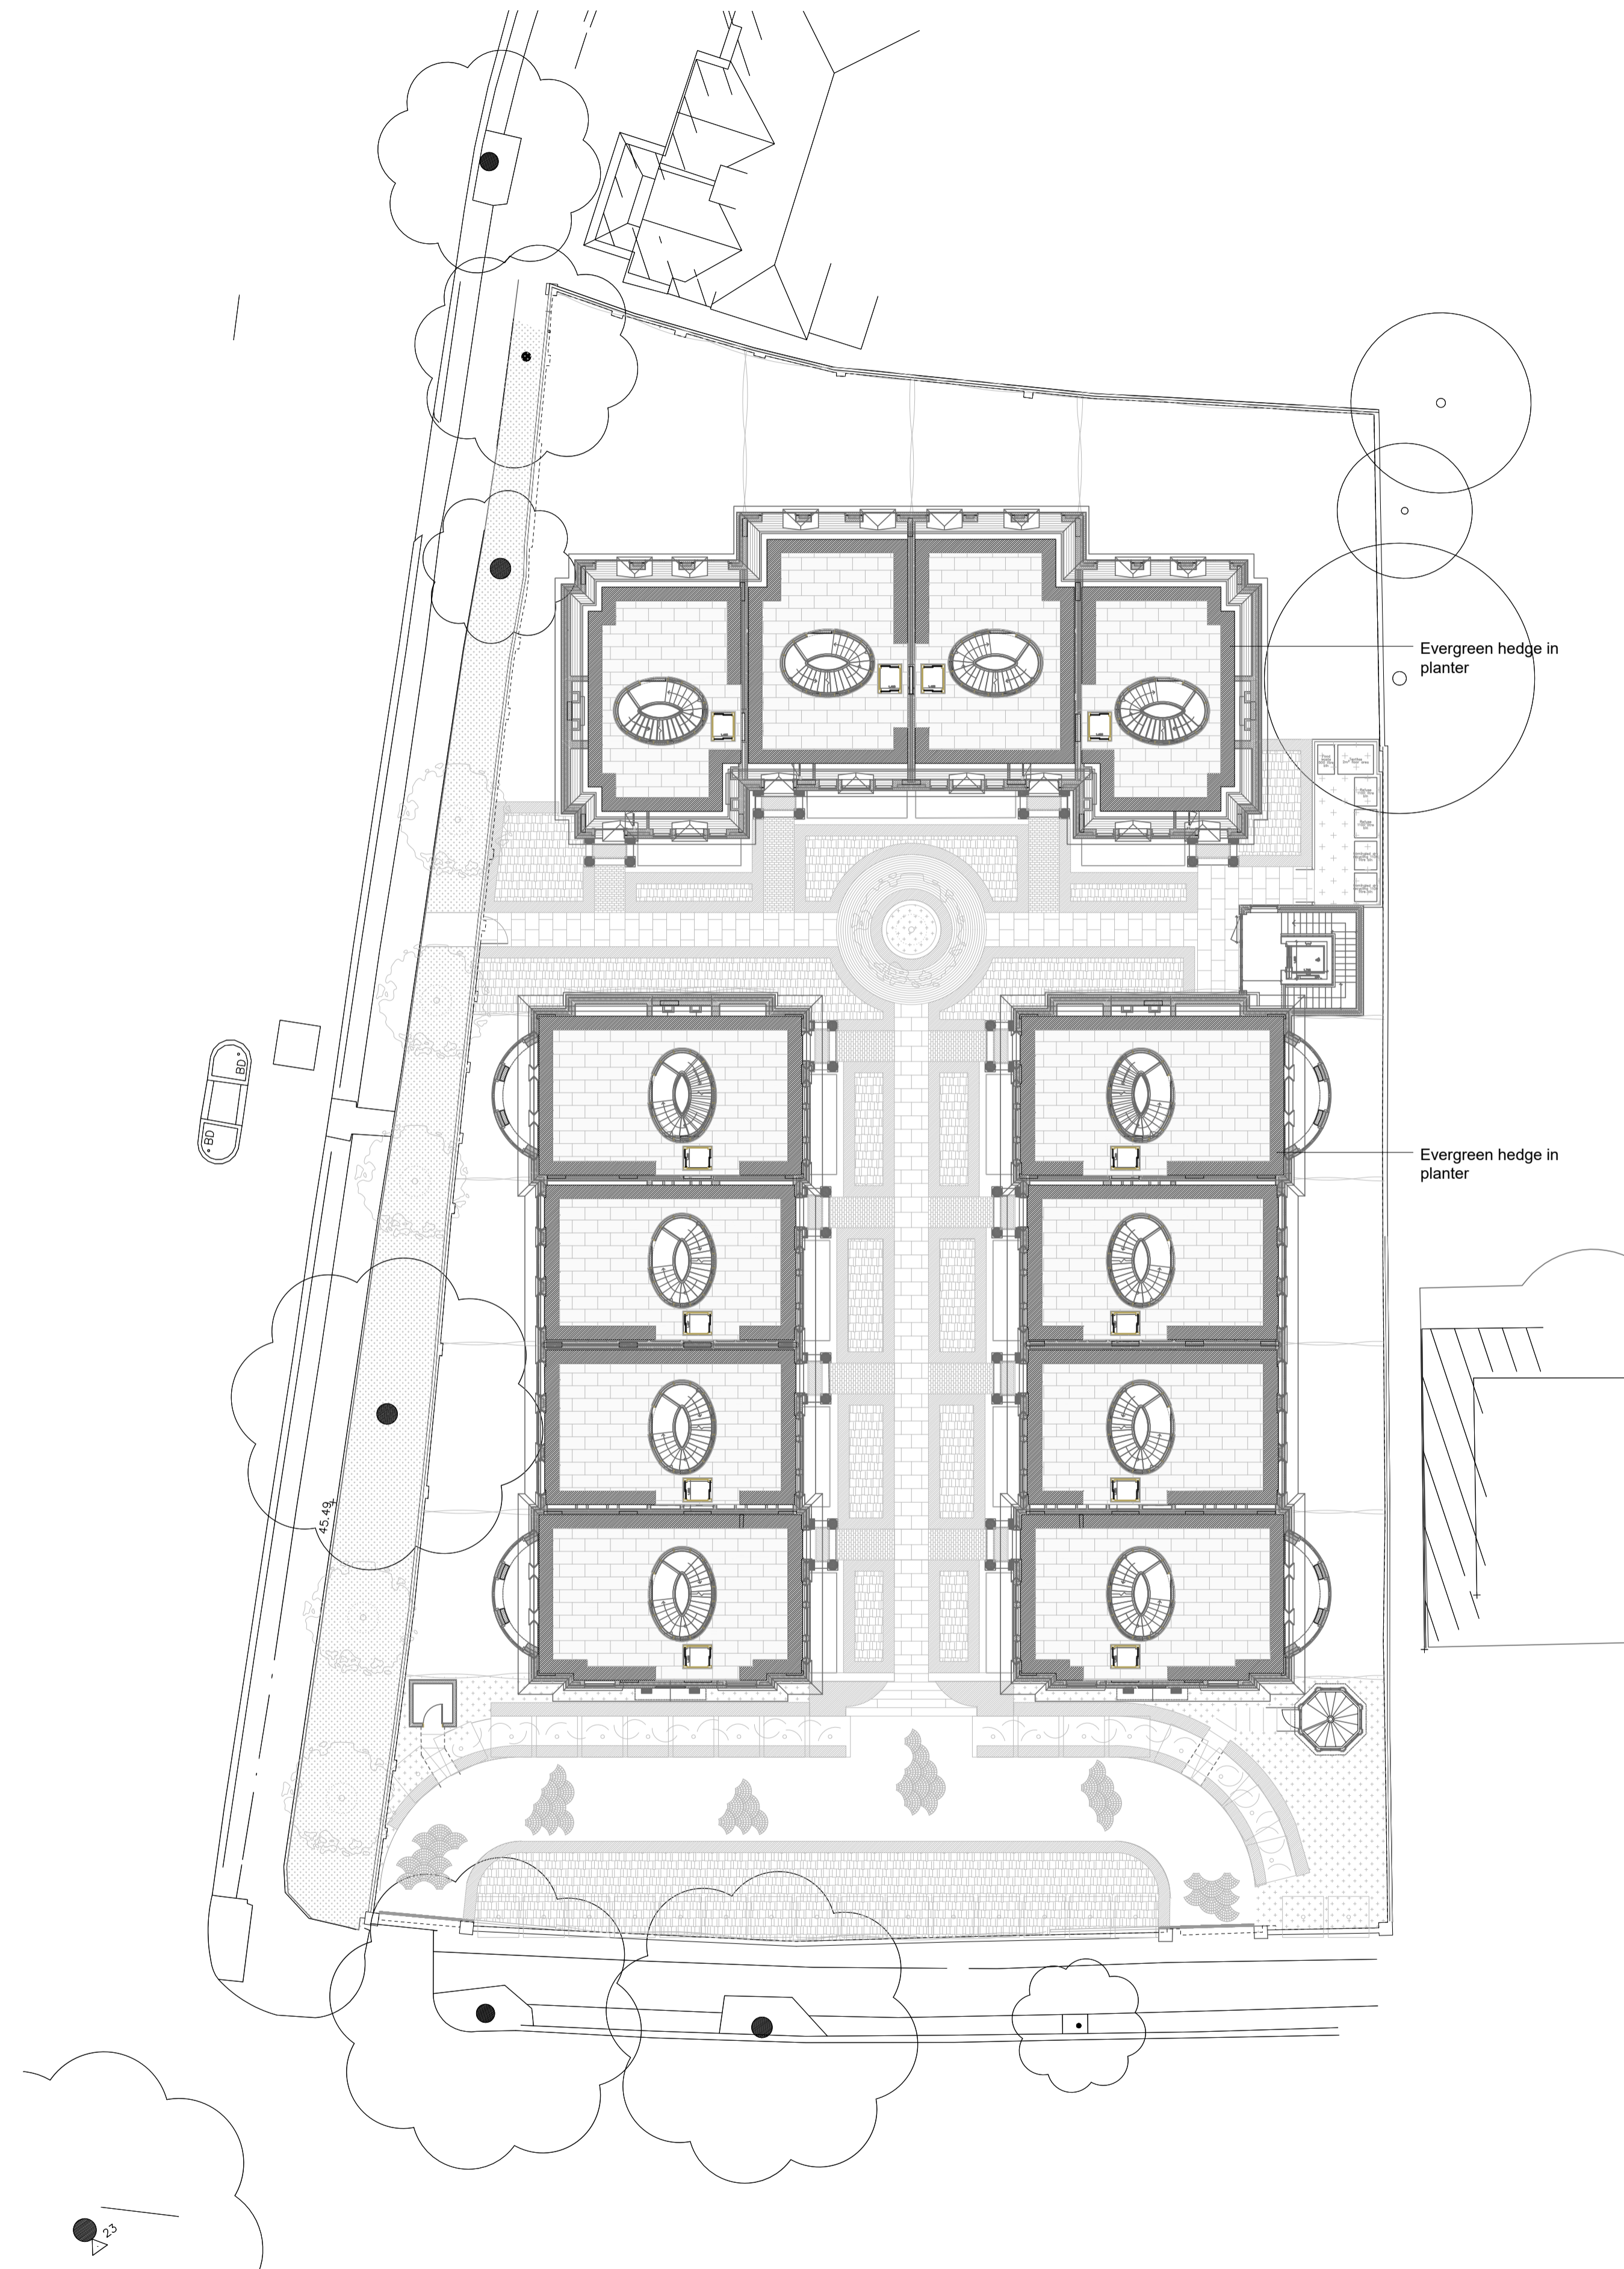

DOMVS
 LONDON

WWW.DOMVSLONDON.COM

PROJECT:
 52 AVENUE ROAD

TITLE:
 PROPOSED LANDSCAPE
 ROOF PLAN

Date: MAY 2023

Scale: 1:200 © A1 Drawn: JCGD

DRAWING NUMBER: 132-120

