

24 LOWER MERTON RISE
LONDON NW3 3SP

NOT FOR CONSTRUCTION

GROUND FLR PLAN - EXISTING

LMR24 - 100

SCALE 1:50 @ A3

DATE 21.03.2023

REVISIONS



REV	DATE	DESCRIPTION
01	21.03.2023	ISSUED FOR CEL APPLICATION
02	04.06.2023	PLANNING APPLICATION

GENERAL NOTES

DO NOT SCALE FROM THIS DRAWING. ALL DIMENSIONS ARE IN MILLIMETRES UNLESS OTHERWISE STATED. ALL DIMENSIONS TO BE CHECKED ON SITE, ANY DISCREPANCIES TO BE NOTIFIED TO PRINCIPAL DESIGNER AND CONTRACT ADMINISTRATOR.

EMMA HUCKETT
ARCHITECT

EHUCKETT@GMAIL.COM
+1 612-2071980

 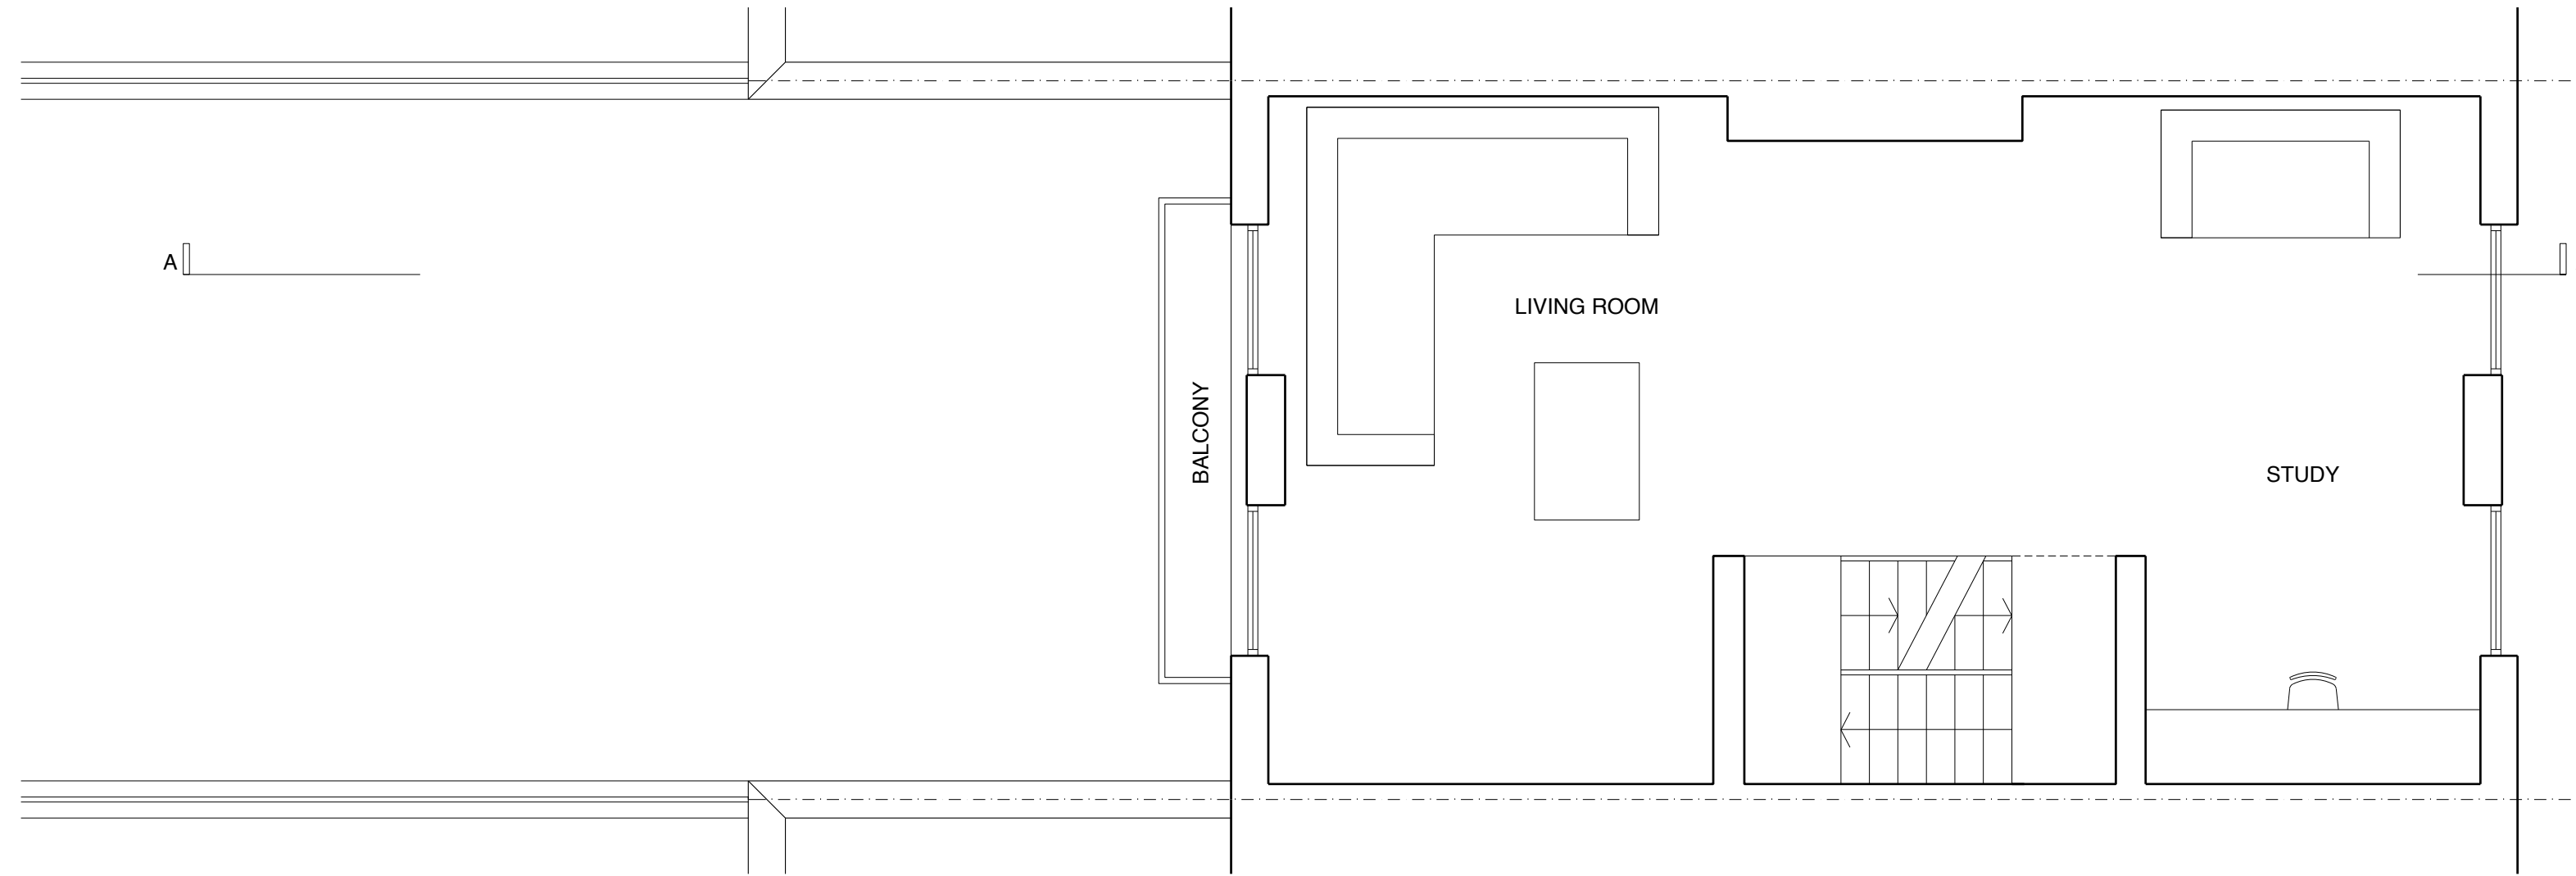

24 LOWER MERTON RISE
LONDON NW3 3SP

NOT FOR CONSTRUCTION

FIRST FLR PLAN - EXISTING

LMR24 - 101

SCALE 1:50 @ A3

DATE 21.03.2023

REVISIONS



REV	DATE	DESCRIPTION
01	21.03.2023	ISSUED FOR CEL APPLICATION
02	04.06.2023	PLANNING APPLICATION

GENERAL NOTES

DO NOT SCALE FROM THIS DRAWING. ALL DIMENSIONS ARE IN MILLIMETRES UNLESS OTHERWISE STATED. ALL DIMENSIONS TO BE CHECKED ON SITE, ANY DISCREPANCIES TO BE NOTIFIED TO PRINCIPAL DESIGNER AND CONTRACT ADMINISTRATOR.

EMMA HUCKETT
ARCHITECT

EHUCKETT@GMAIL.COM
+1 612-2071980

 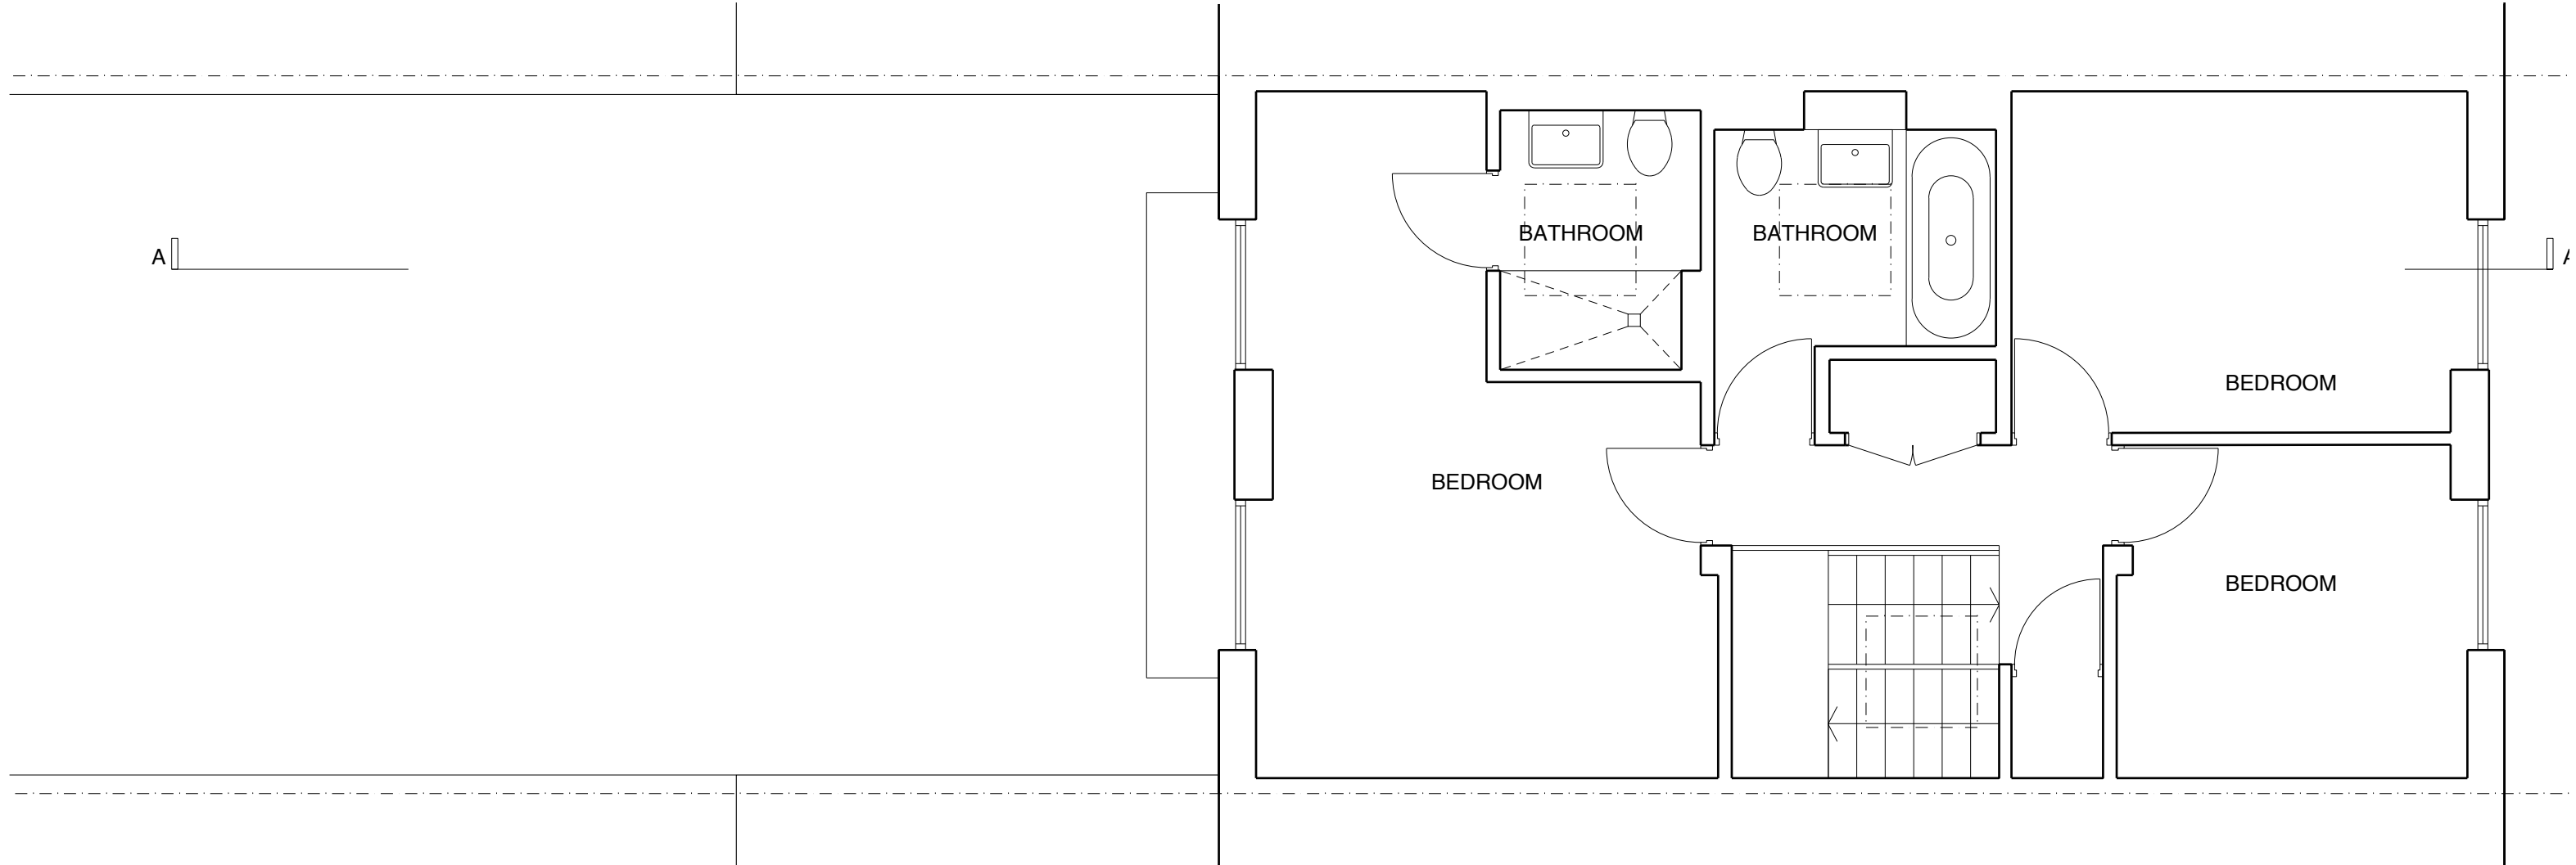

24 LOWER MERTON RISE
LONDON NW3 3SP

NOT FOR CONSTRUCTION

SECOND FLR PLAN - EXISTING

LMR24 - 102




SCALE 1:50 @ A3
DATE 21.03.2023

REV	DATE	DESCRIPTION
01	21.03.2023	ISSUED FOR CEL APPLICATION
02	04.06.2023	PLANNING APPLICATION

GENERAL NOTES
DO NOT SCALE FROM THIS DRAWING. ALL DIMENSIONS ARE IN MILLIMETRES UNLESS OTHERWISE STATED. ALL DIMENSIONS TO BE CHECKED ON SITE, ANY DISCREPANCIES TO BE NOTIFIED TO PRINCIPAL DESIGNER AND CONTRACT ADMINISTRATOR.

EMMA HUCKETT
ARCHITECT

EHUCKETT@GMAIL.COM
+1 612-2071980

  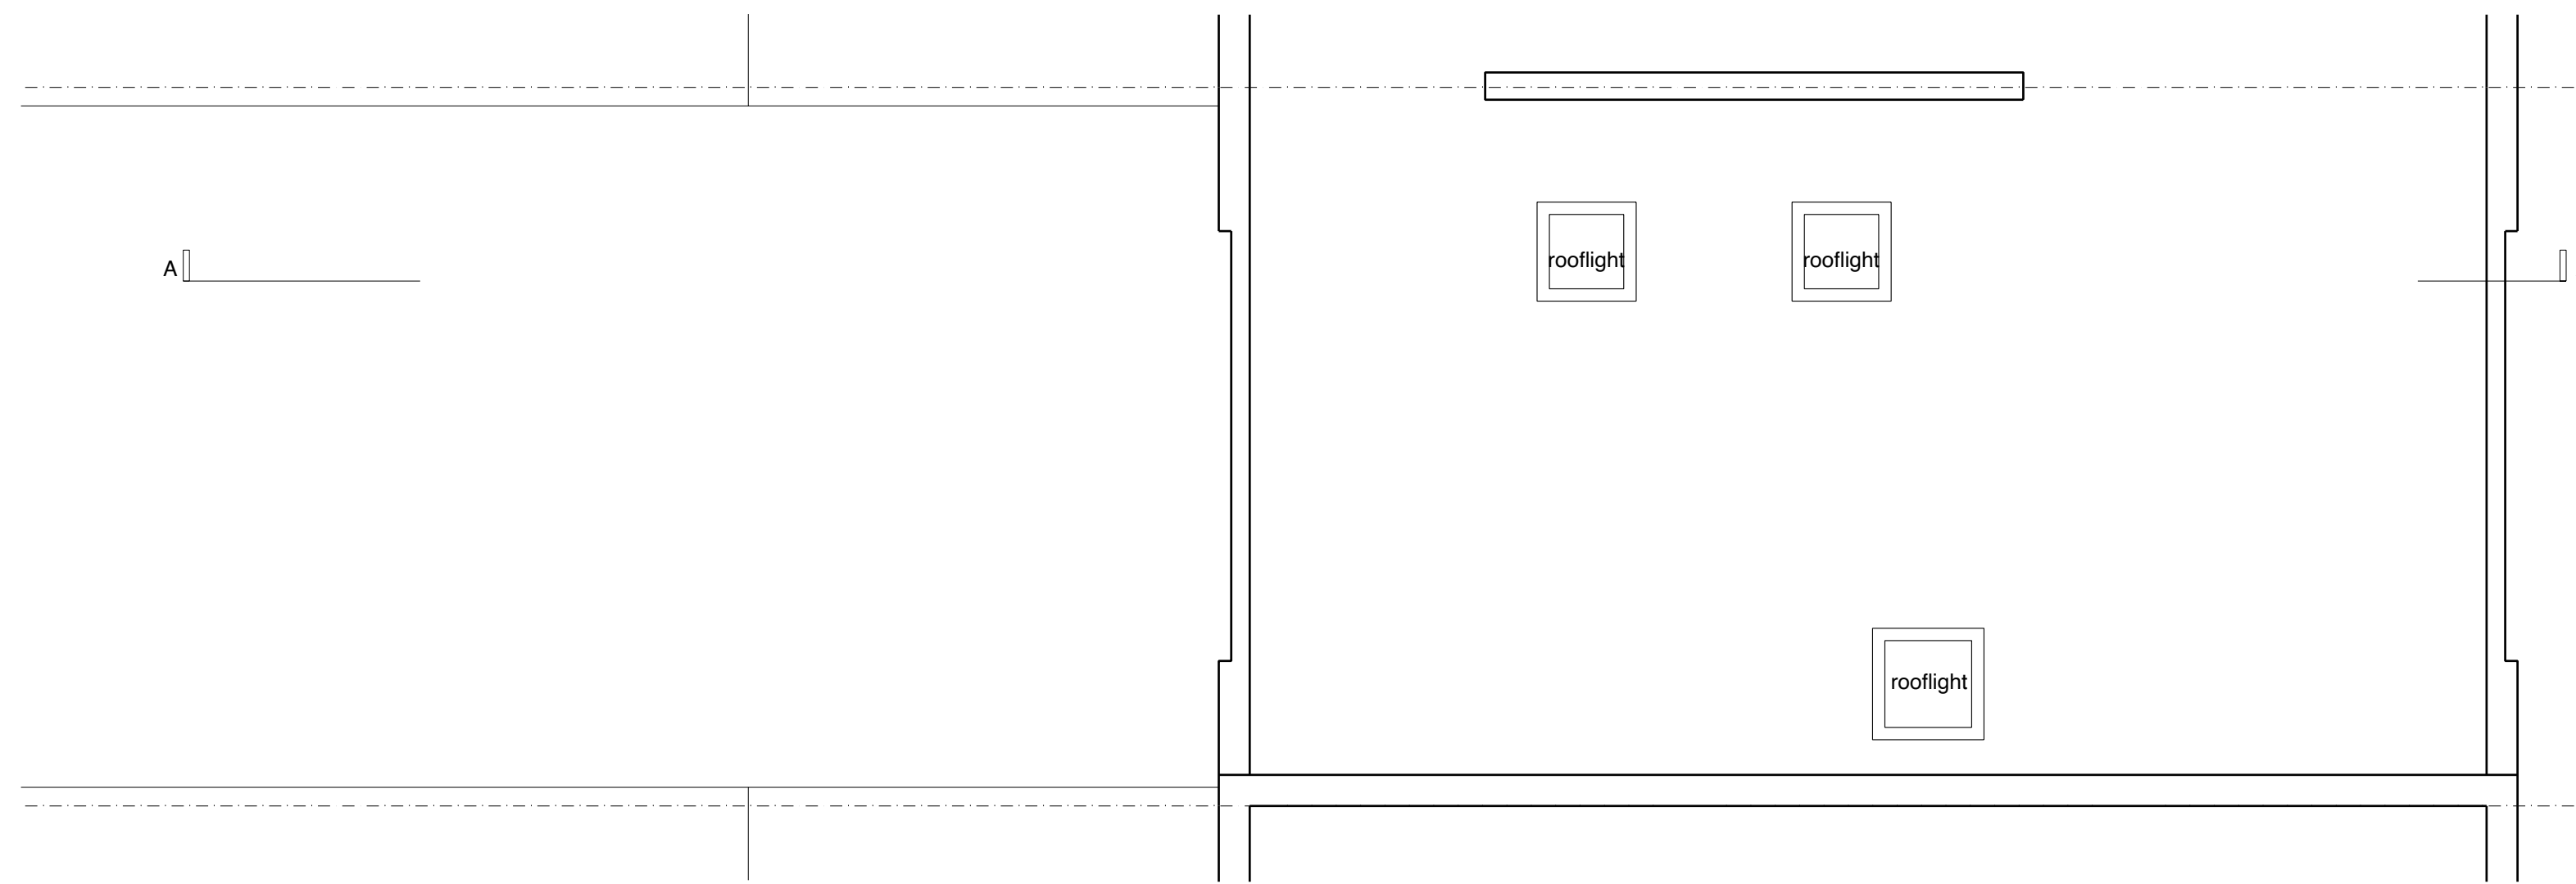

24 LOWER MERTON RISE
LONDON NW3 3SP

NOT FOR CONSTRUCTION

ROOF PLAN - EXISTING

LMR24 - 103

SCALE 1:50 @ A3
DATE 21.03.2023

REVISIONS		
REV	DATE	DESCRIPTION
01	21.03.2023	ISSUED FOR CEL APPLICATION
02	04.06.2023	PLANNING APPLICATION

GENERAL NOTES
DO NOT SCALE FROM THIS DRAWING. ALL DIMENSIONS
ARE IN MILLIMETRES UNLESS OTHERWISE STATED. ALL
DIMENSIONS TO BE CHECKED ON SITE, ANY
DISCREPANCIES TO BE NOTIFIED TO PRINCIPAL
DESIGNER AND CONTRACT ADMINISTRATOR.

EMMA HUCKETT
ARCHITECT

EHUCKETT@GMAIL.COM
+1 612-2071980