


S W A I N S   L A N E

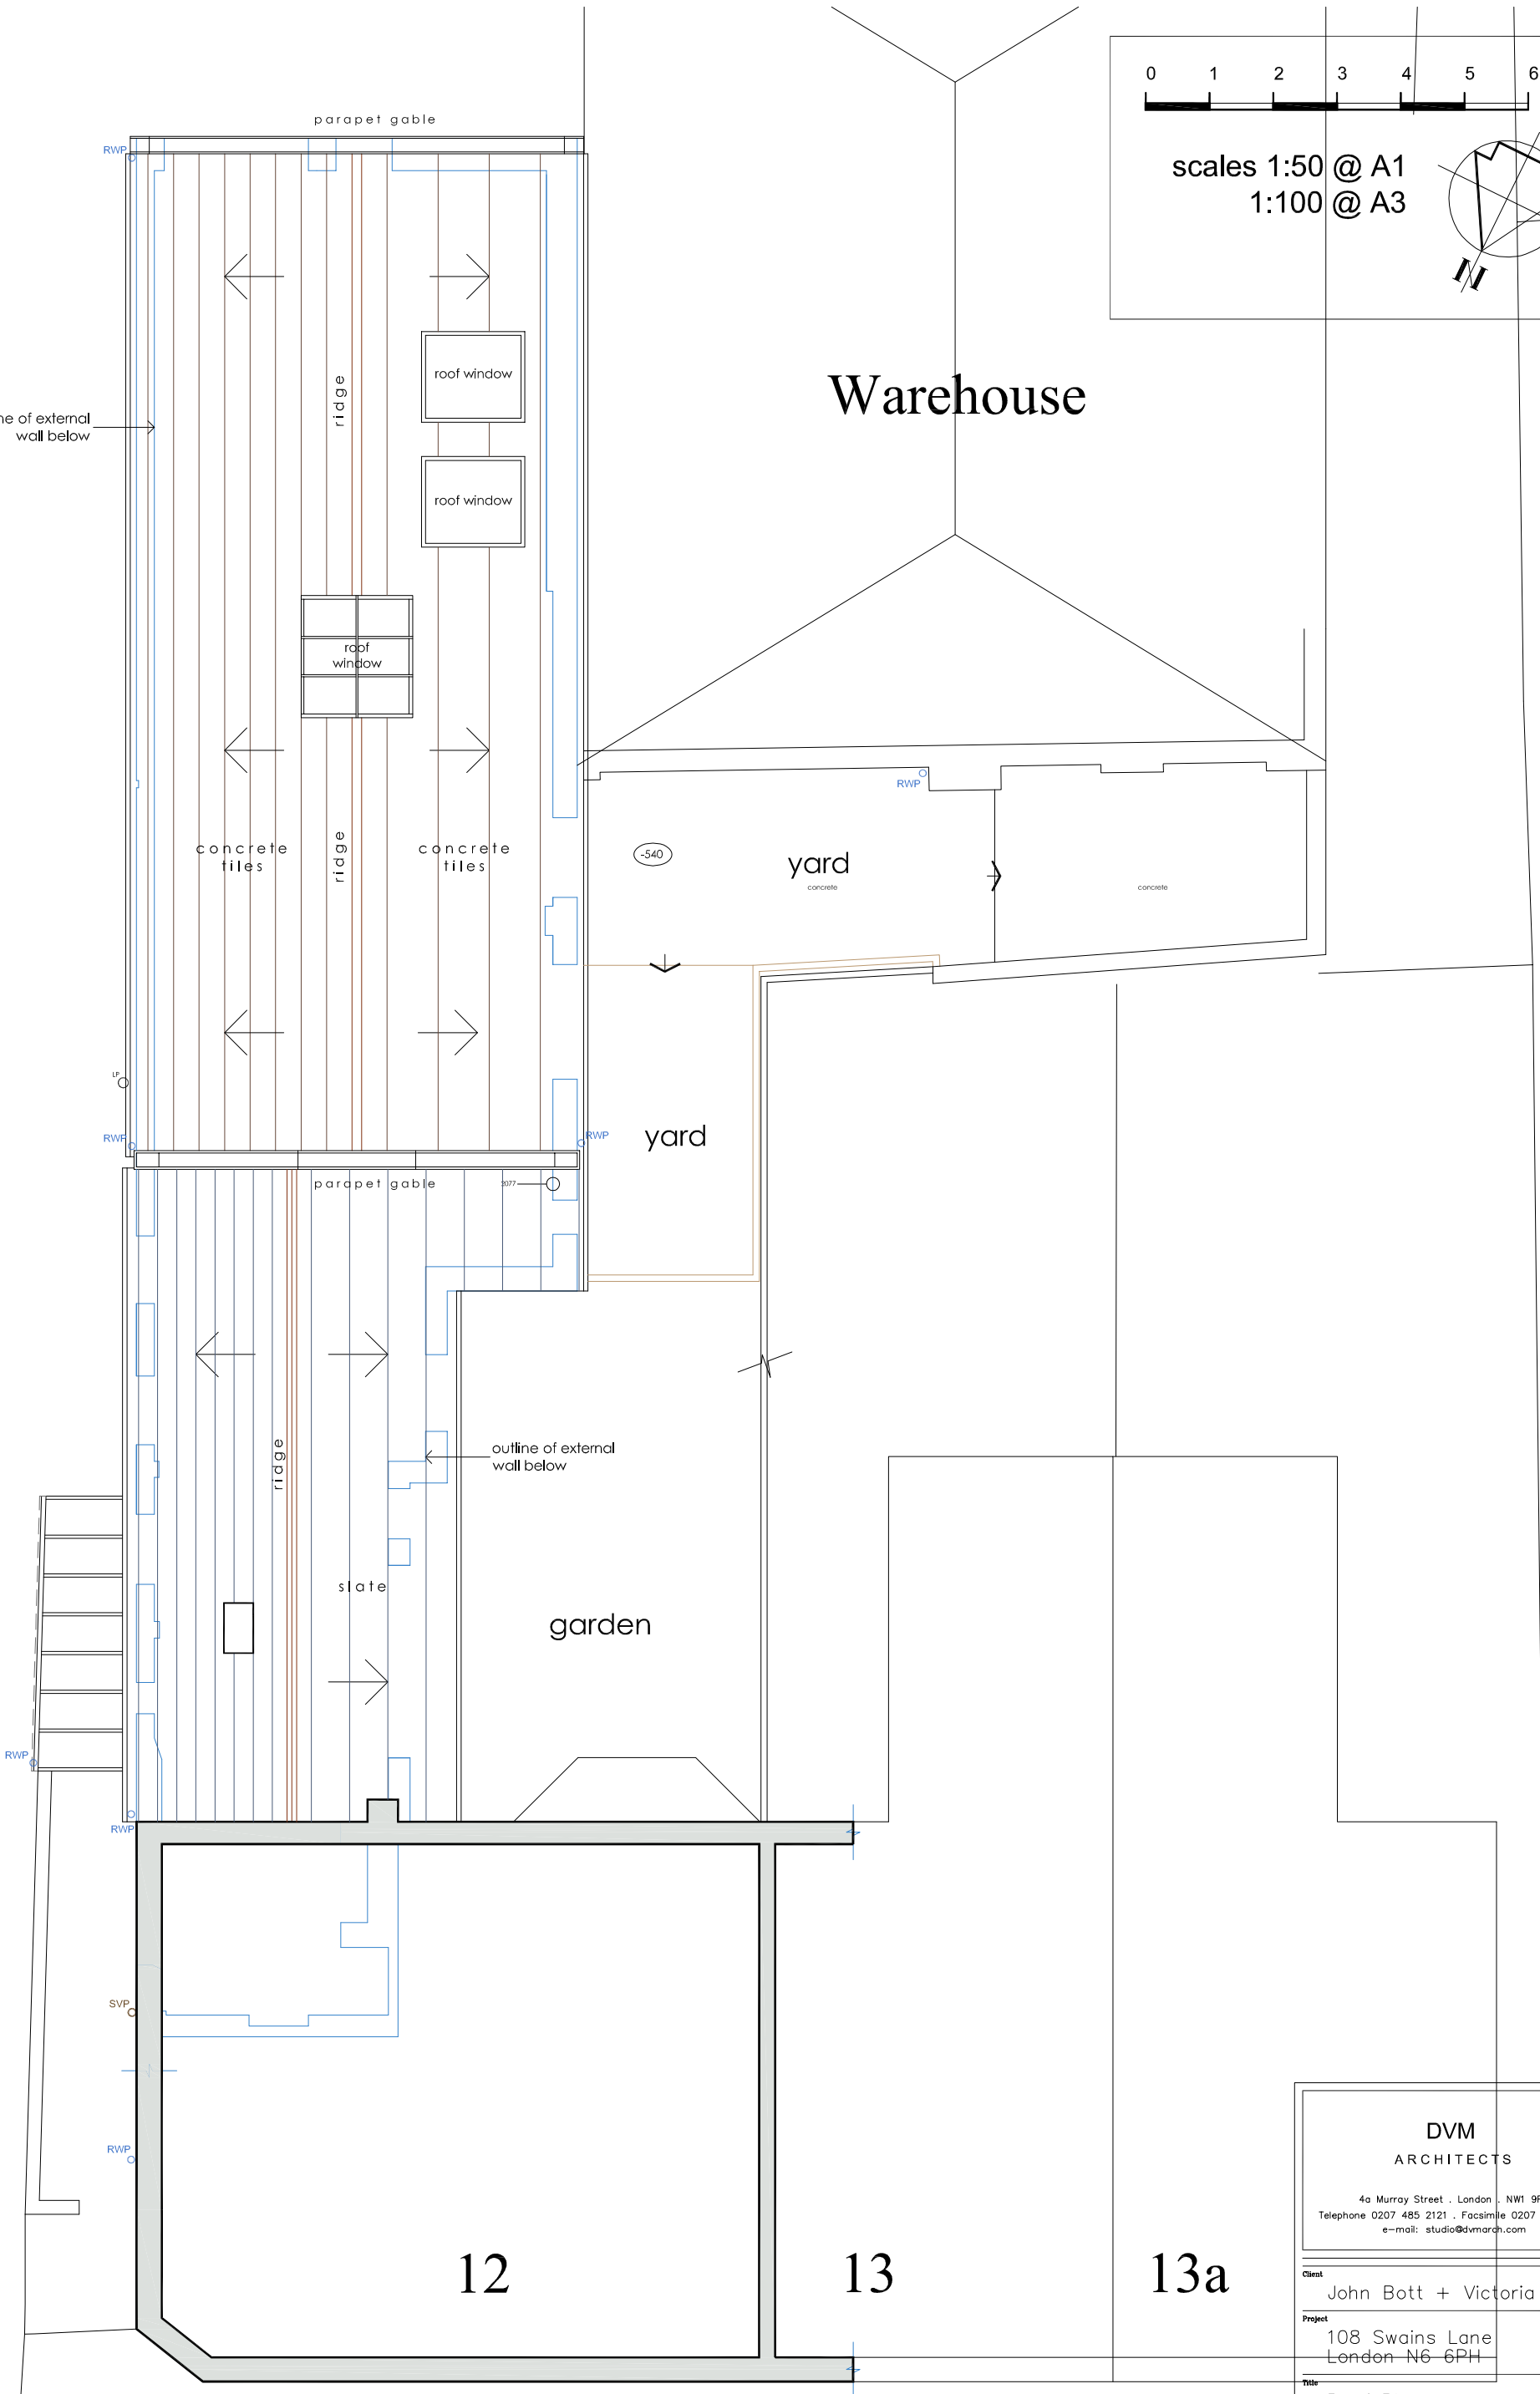

Roof Plan

S O U T H   G R O V E

DVM ARCHITECTS			
4a Murray Street . London . NW1 9RE Telephone 0207 485 2121 . Facsimile 0207 267 2527 e-mail: studio@dvmarch.com			
Client	John Bott + Victoria Fox		
Project	108 Swains Lane London N6 6PH		
Title	Roof Plan as EXISTING		
Scale	Date	Job No.	
1:50	26.10.22	1187	
Drawing No.	1187-04		Rev.

All dimensions are to be checked on site.  
© This drawing is copyright and remains the property of David & Victoria Mercer  
at all times and may not be reproduced in part or whole without written consent.