


EXISTING FLOOR PLAN
scale 1:100

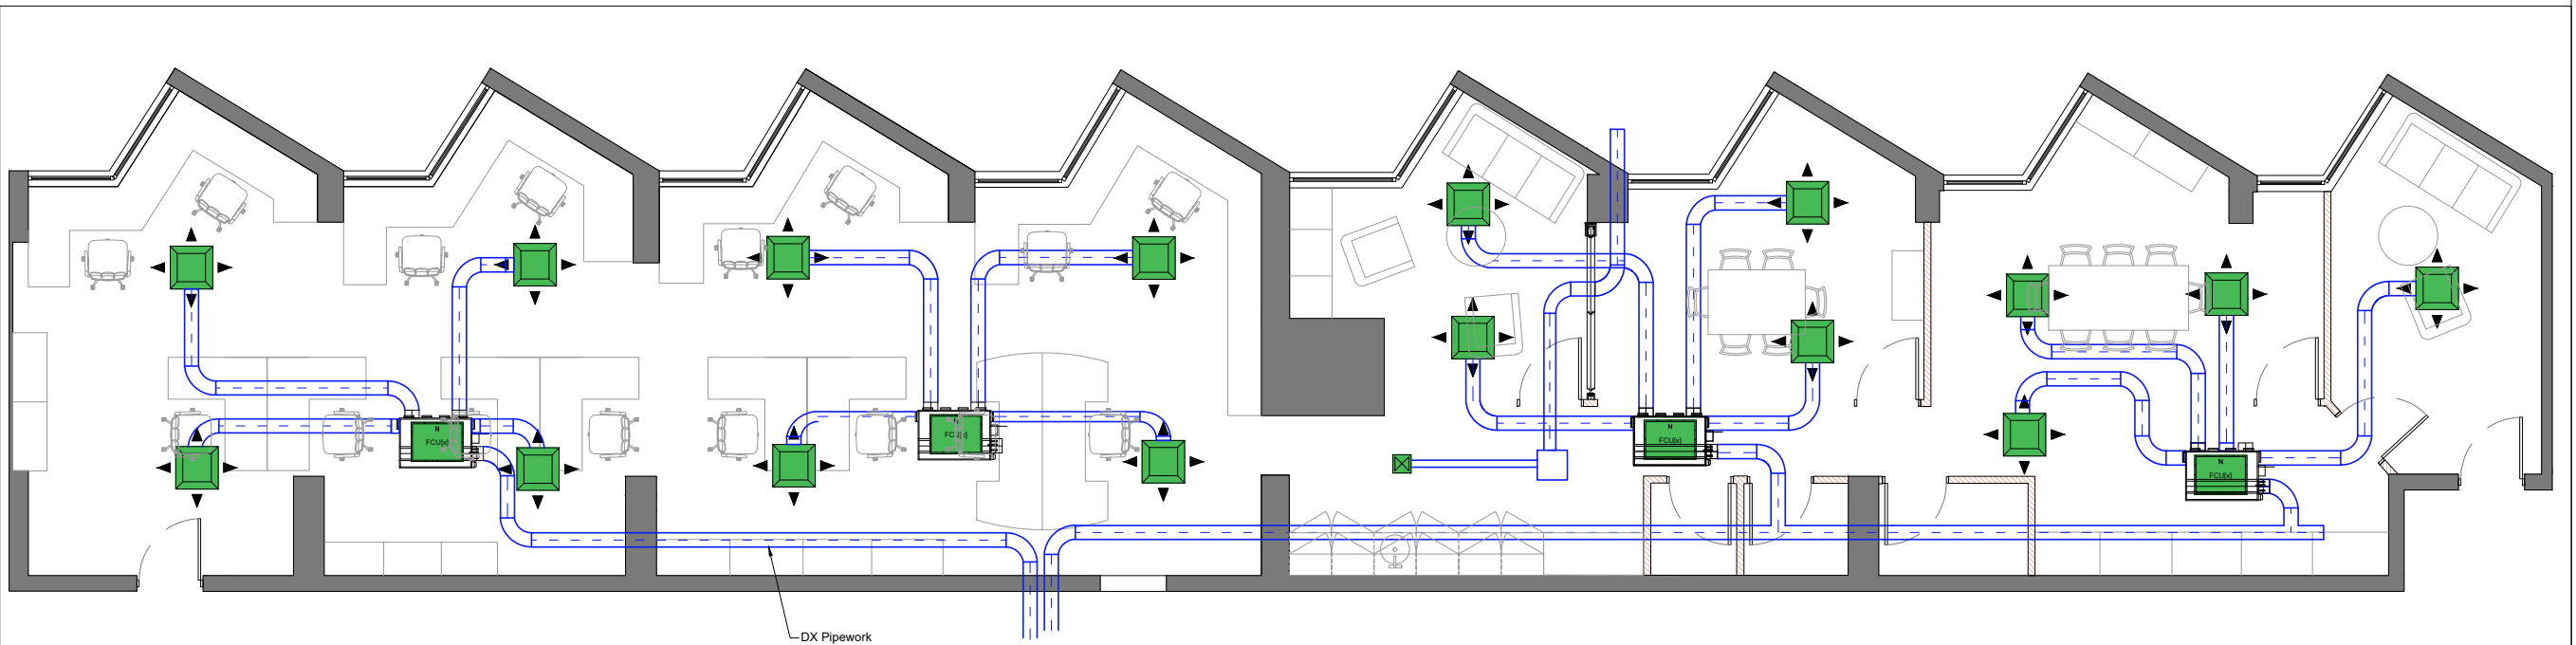

PROPOSED FLOOR PLAN
scale 1:100

KEY TO MECHANICAL SERVICES

Some symbols shown may not appear in drawing, and may not be to scale. Drawing must be printed in colour.

Reference guide to symbol versions

Existing	New	Relocated	Removed

Air grilles (only **New** versions shown below)

Heating & cooling (only **New** versions shown below)

Ductwork

Existing	New	Removed



<p>F-Line Designs Ltd 12 Berghem Mews, Blythe Road, London United Kingdom W14 0HN planning@finedesigns.com 020 364 268 00</p>	<p>GENERAL NOTES</p> <ul style="list-style-type: none"> All dimensions must be checked on site before any works commencement. All discrepancies must be reported to the Main Architect before works proceed. Only figured dimensions are to be used. Any conflict of given data on the drawing(s) with site condition to be discussed with the Architect The General Contractor and/or all Sub-contractors working according these drawings and specifications to contact the architect or representative if any measurements do not appear correct or unclear, add up properly or scale correctly to the indicated size upon approvals. 	<p>STRUCTURAL NOTES</p> <ul style="list-style-type: none"> All drawings to be read in conjunction with structural engineer's drawings and specifications. All Structural Elements Spans must be measured on site before ordering. This drawing must be read in conjunction with the Structural Engineer's Drawings, Calculations and other details. Accurate site dimensions are to be taken by the contractor on site prior to any construction commencing. 	<p>PROJECT</p> <p>INSTALLATION OF A/C UNITS</p>	<p>PROPERTY ADDRESS</p> <p>108-109, HATTON GARDEN, EC1N 8NX</p>	<p>TITLE</p> <p>EXISTING & PROPOSED FLOOR PLAN</p>	<table border="1"> <tr> <td>REV</td> <td>-</td> <td>DATE</td> <td>09/06/2023</td> </tr> <tr> <td>REV</td> <td>-</td> <td>DRAWN</td> <td>NV</td> </tr> <tr> <td>REV</td> <td>-</td> <td>CHECKED</td> <td>AC</td> </tr> <tr> <td>REV</td> <td>-</td> <td>SCALE</td> <td>1:100 / A3</td> </tr> </table>	REV	-	DATE	09/06/2023	REV	-	DRAWN	NV	REV	-	CHECKED	AC	REV	-	SCALE	1:100 / A3
	REV	-	DATE	09/06/2023																		
REV	-	DRAWN	NV																			
REV	-	CHECKED	AC																			
REV	-	SCALE	1:100 / A3																			
<p>DWG REF</p> <p>FL129</p>	<p>TAB</p> <p>A102</p>																					