

ALL DIMENSIONS ARE IN mm UNLESS NOTED OTHERWISE

N.G.R | E: 529173 N: 184106

NOTES:

A	Issued for Construction	PJR	TR	28.08.20
REV	MODIFICATION	BY	CH	DATE

**CLARKE telecom**  
 Unit E, Madison Place, Northampton Road,  
 Manchester, M40 5AG  
 Tel: 0161 785 4500  
 Fax: 0161 785 4501  
 Web: www.clarke-telecom.com

**O<sub>2</sub>**  
 CORNERSTONE - BEACON 2 - 5G

Cell Name	Opt.
HIGHGATE MANSIONS	A

Cell ID No		
CORNERSTONE	TEF	VF
208257_21	078560	N/A

Site Address / Contact Details  
 84 CAMDEN ROAD  
 CAMDEN  
 LONDON  
 GREATER LONDON  
 NW1 9DY


Drawing Title:  
 EXISTING SITE PLAN

Purpose of issue:  
 CONSTRUCTION

Drawing Number: 200

Surveyed By: S.B Original Sheet Size: A3 Pack Issue: C

Drawn: PJR Date: 28.08.20 Checked: TR Date: 28.08.20

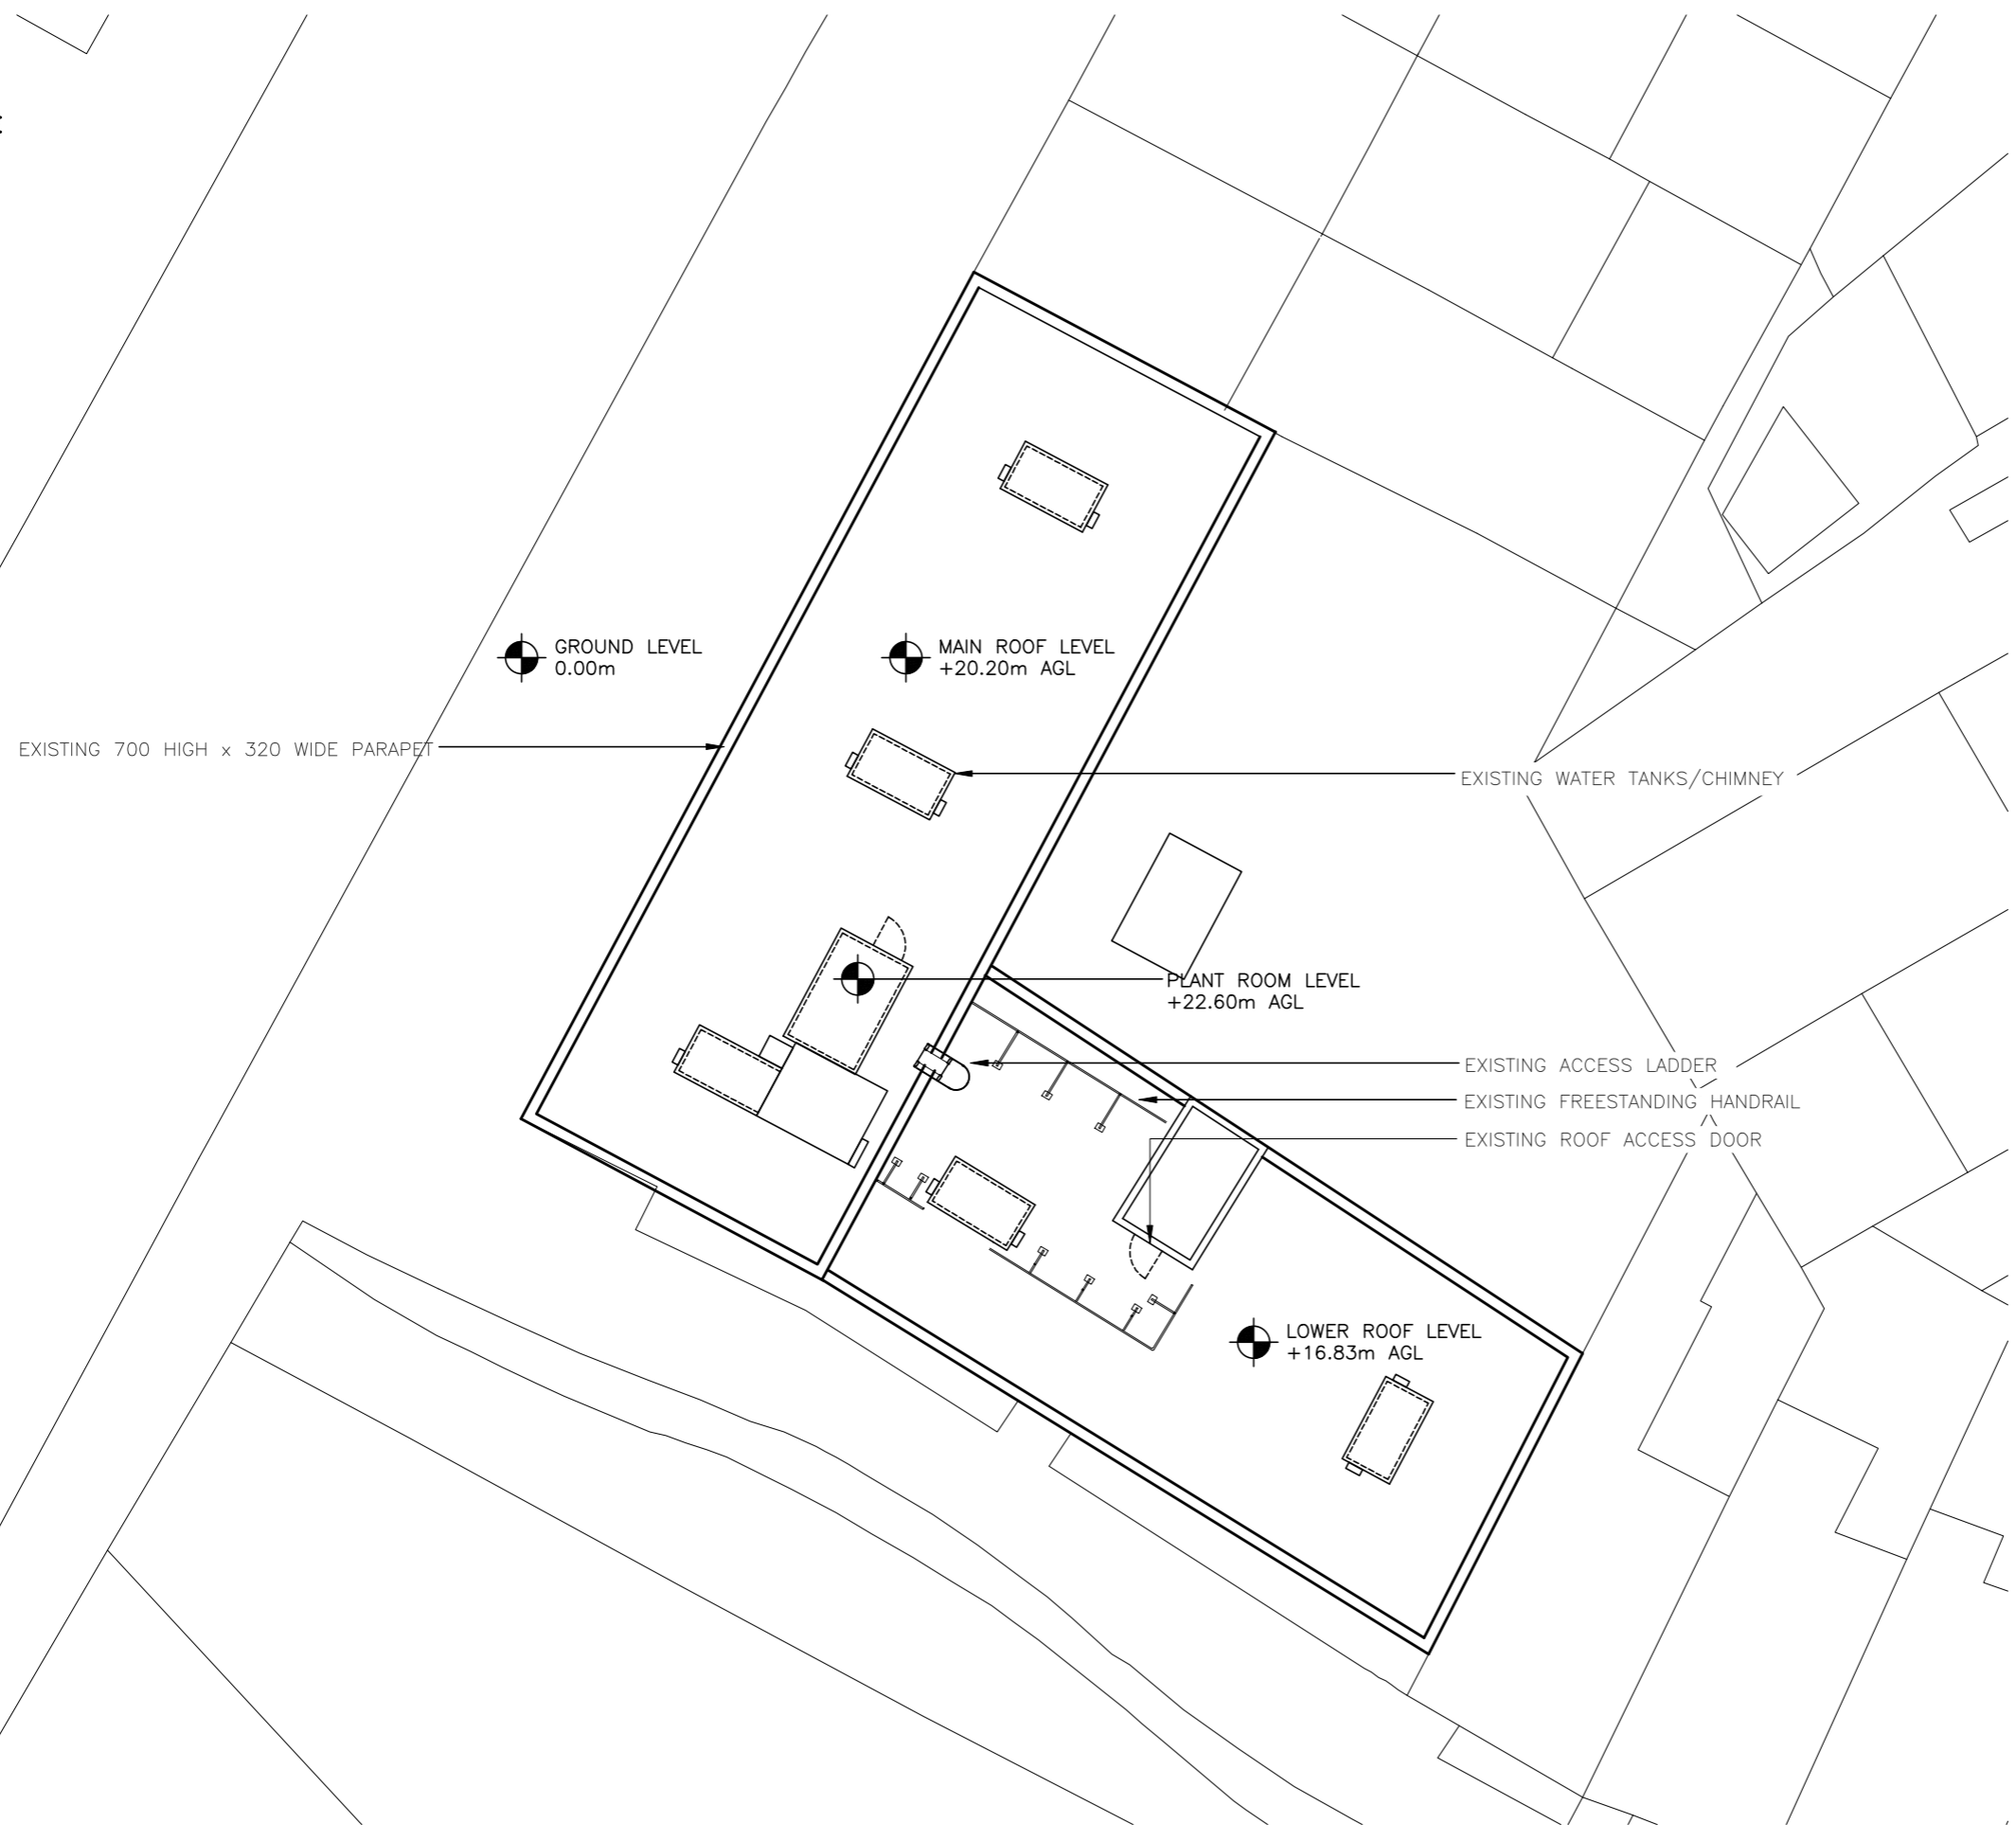

**EXISTING SITE PLAN**  
 (1:200)