

KEY NOTES

101 EXISTING MAIN SIGN ABOVE ENTRANCE DOOR

For Office Use: A_12629

URBAN OUTFITTERS

UO Covent Garden
Warehouse
42-56 Seven Dials, Earlham St
London
WC2H 9LJ

CONSULTANT :

DRAWN BY:

AB

ISSUE / DATE:

PLANNING 13.06.2023


REVISION :

SHEET TITLE :
EXISTING GROUND
FLOOR PLAN

SHEET NO. :

EX100

Figured dimensions shall be taken in preference to scaled dimensions and any discrepancies or errors are to be referred to the Designer. Contractors, sub-contractors and suppliers must verify all dimensions on site before commencing work or making any fabrication drawings. © Copyright Reserved

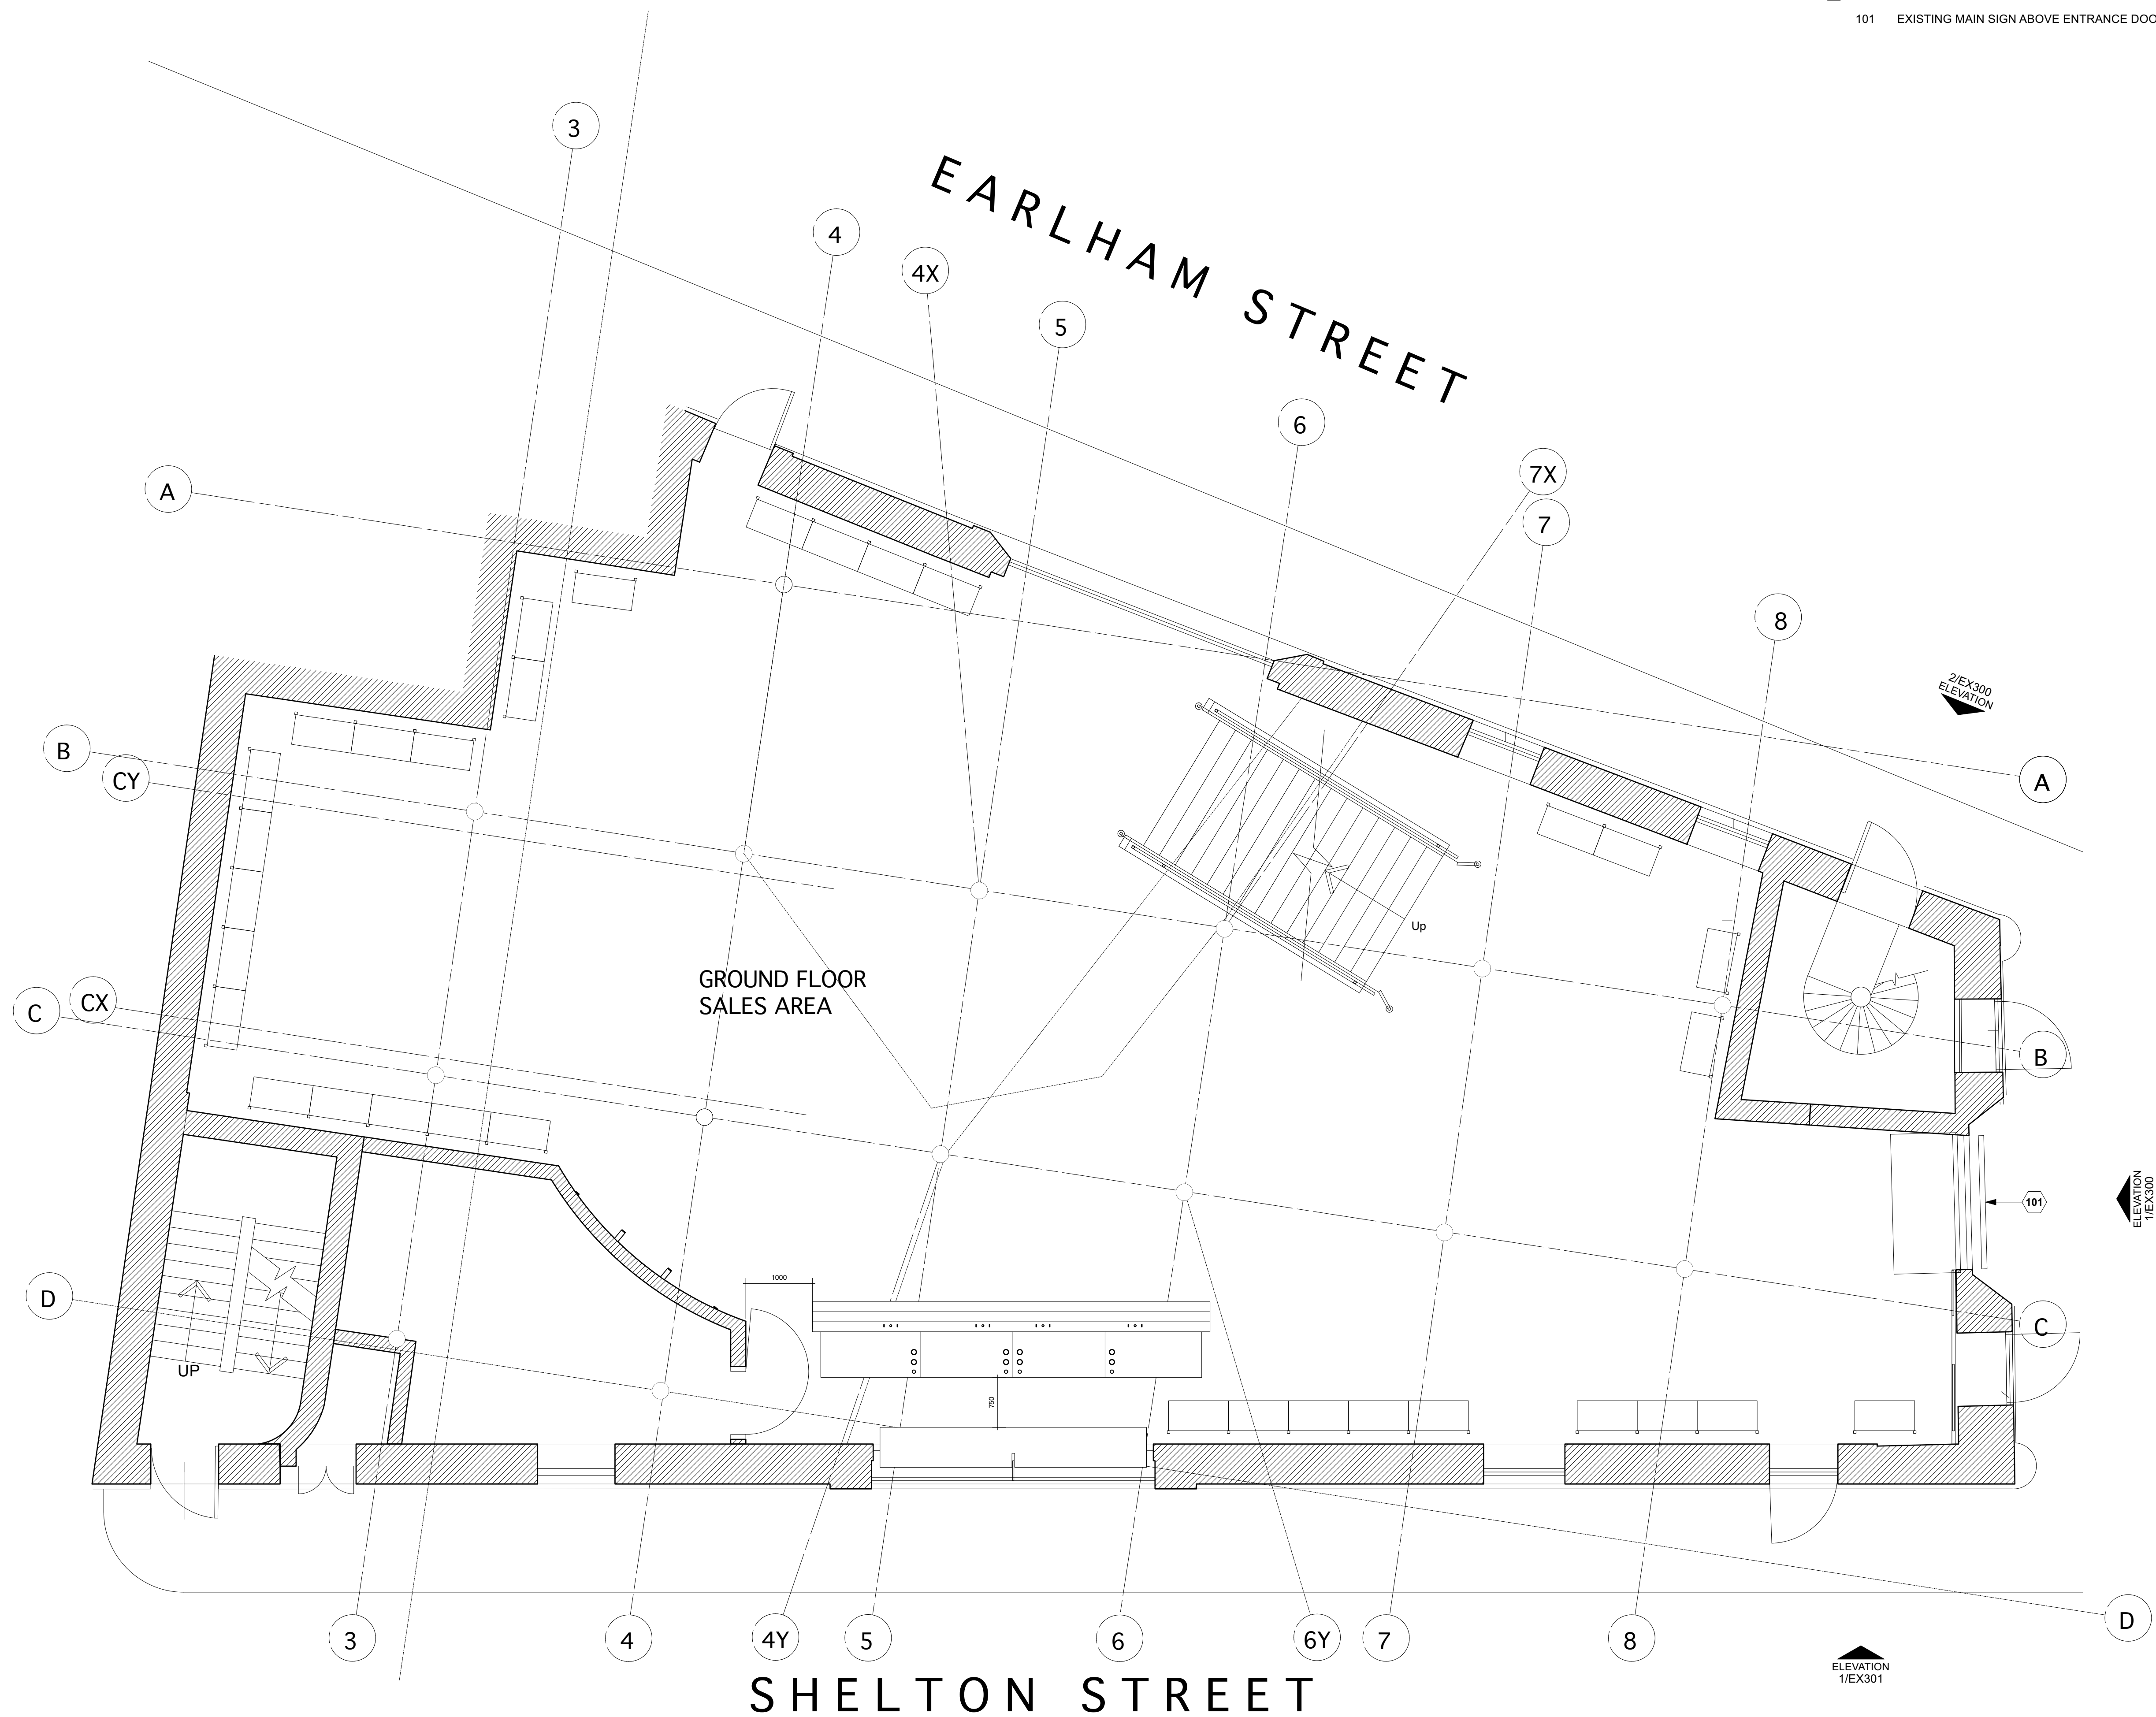

1 EXISTING GROUND FLOOR PLAN

EX100 SCALE: 1:50 @A1