




THIS DRAWING REMAINS THE PROPERTY OF BASE INTERIORS LTD. IT MAY NOT BE COPIED OR REPRODUCED WITHOUT EXPRESS WRITTEN CONSENT. FIGURED DIMENSIONS SHOULD BE USED WHERE GIVEN.

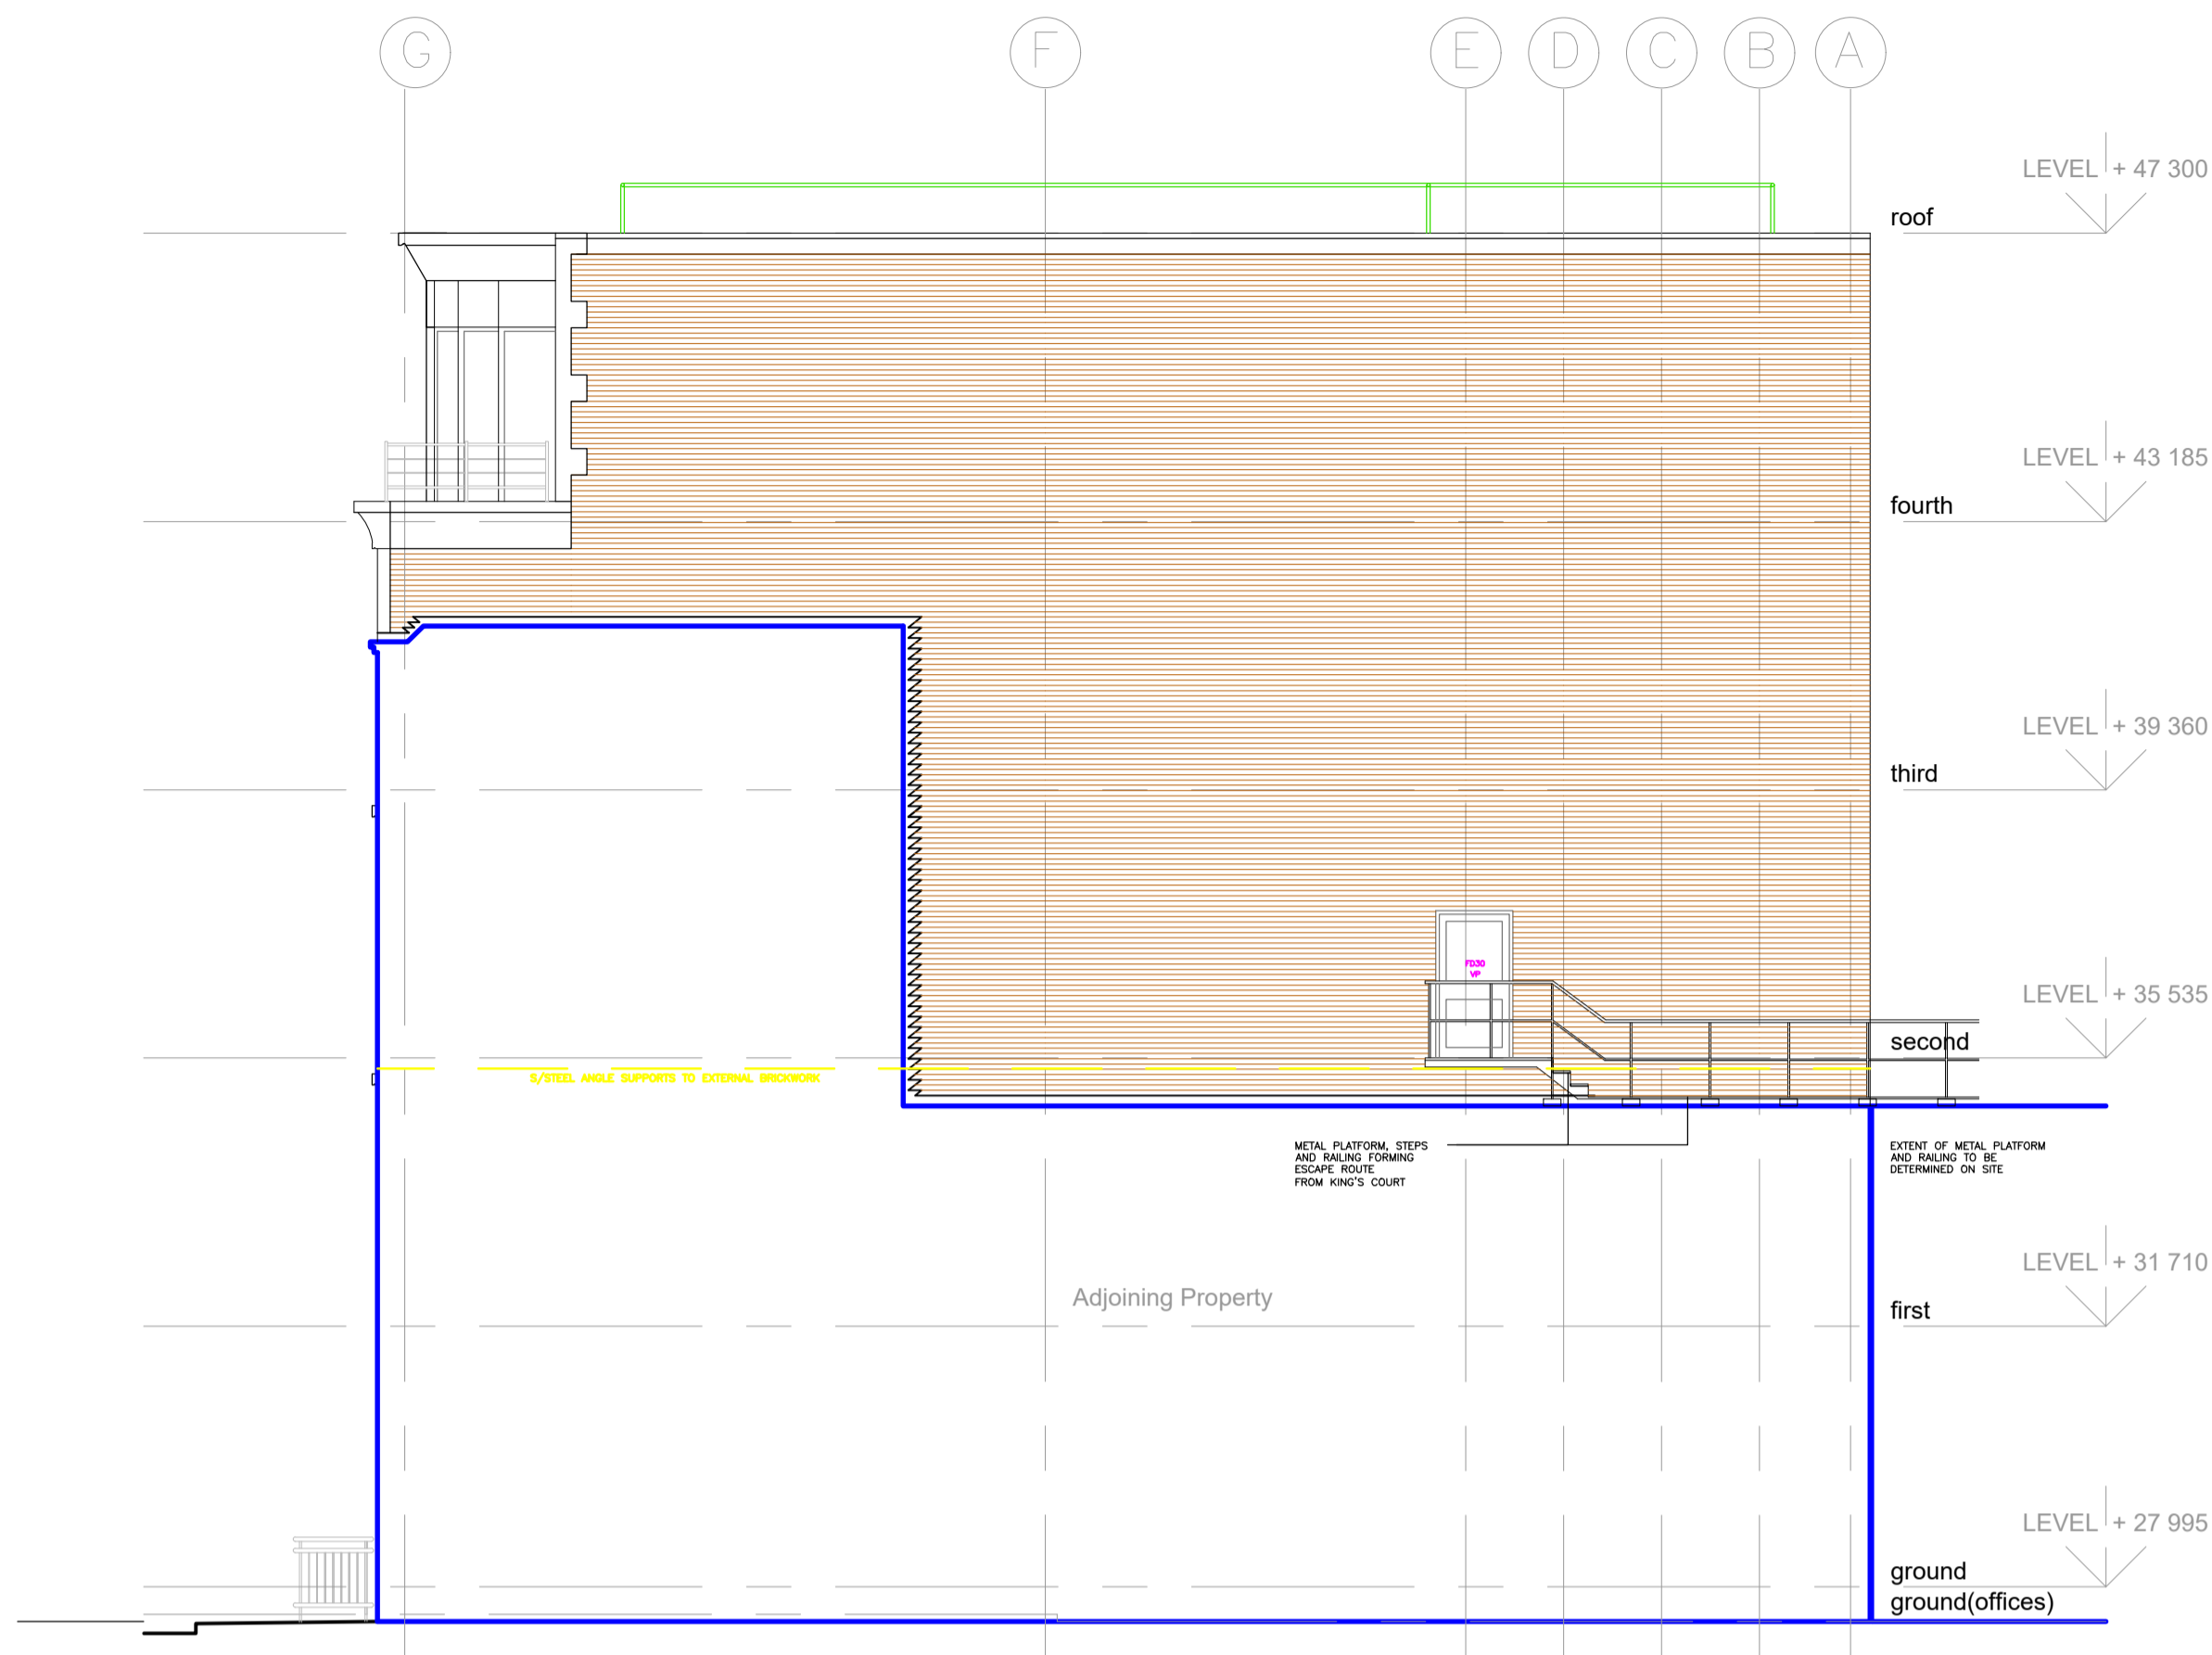

SOUTH ELEVATION

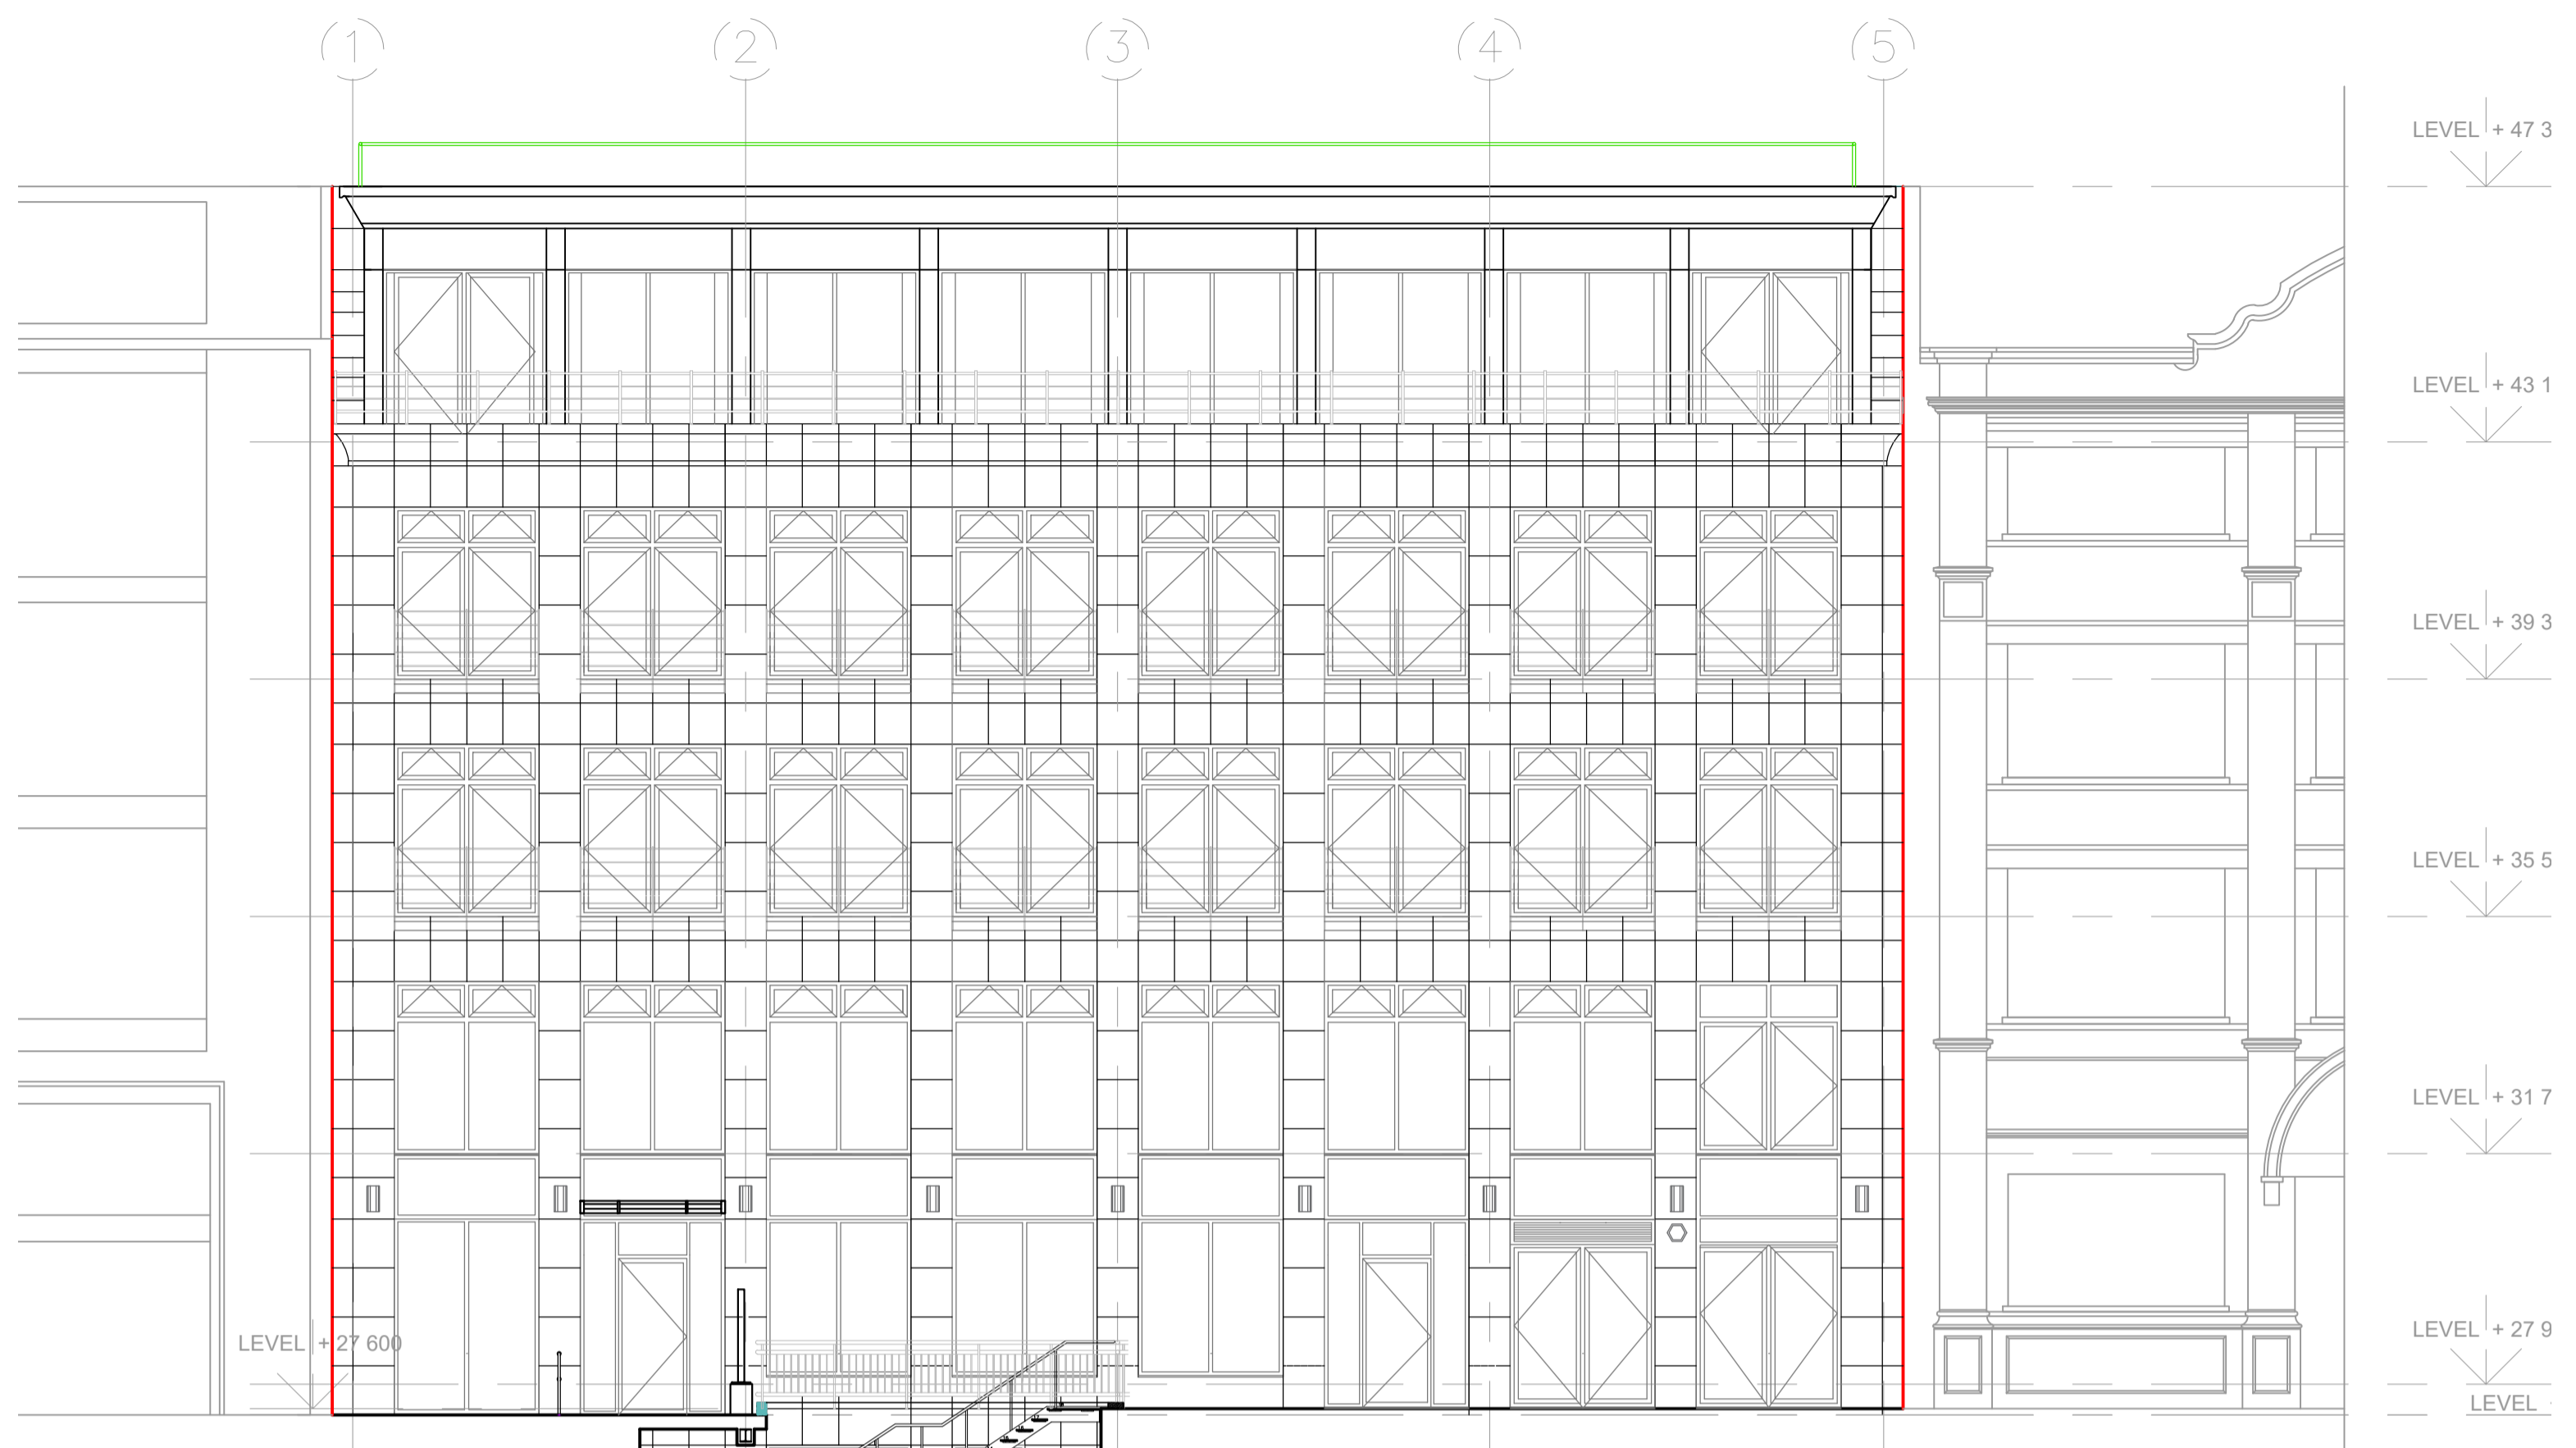

WEST ELEVATION

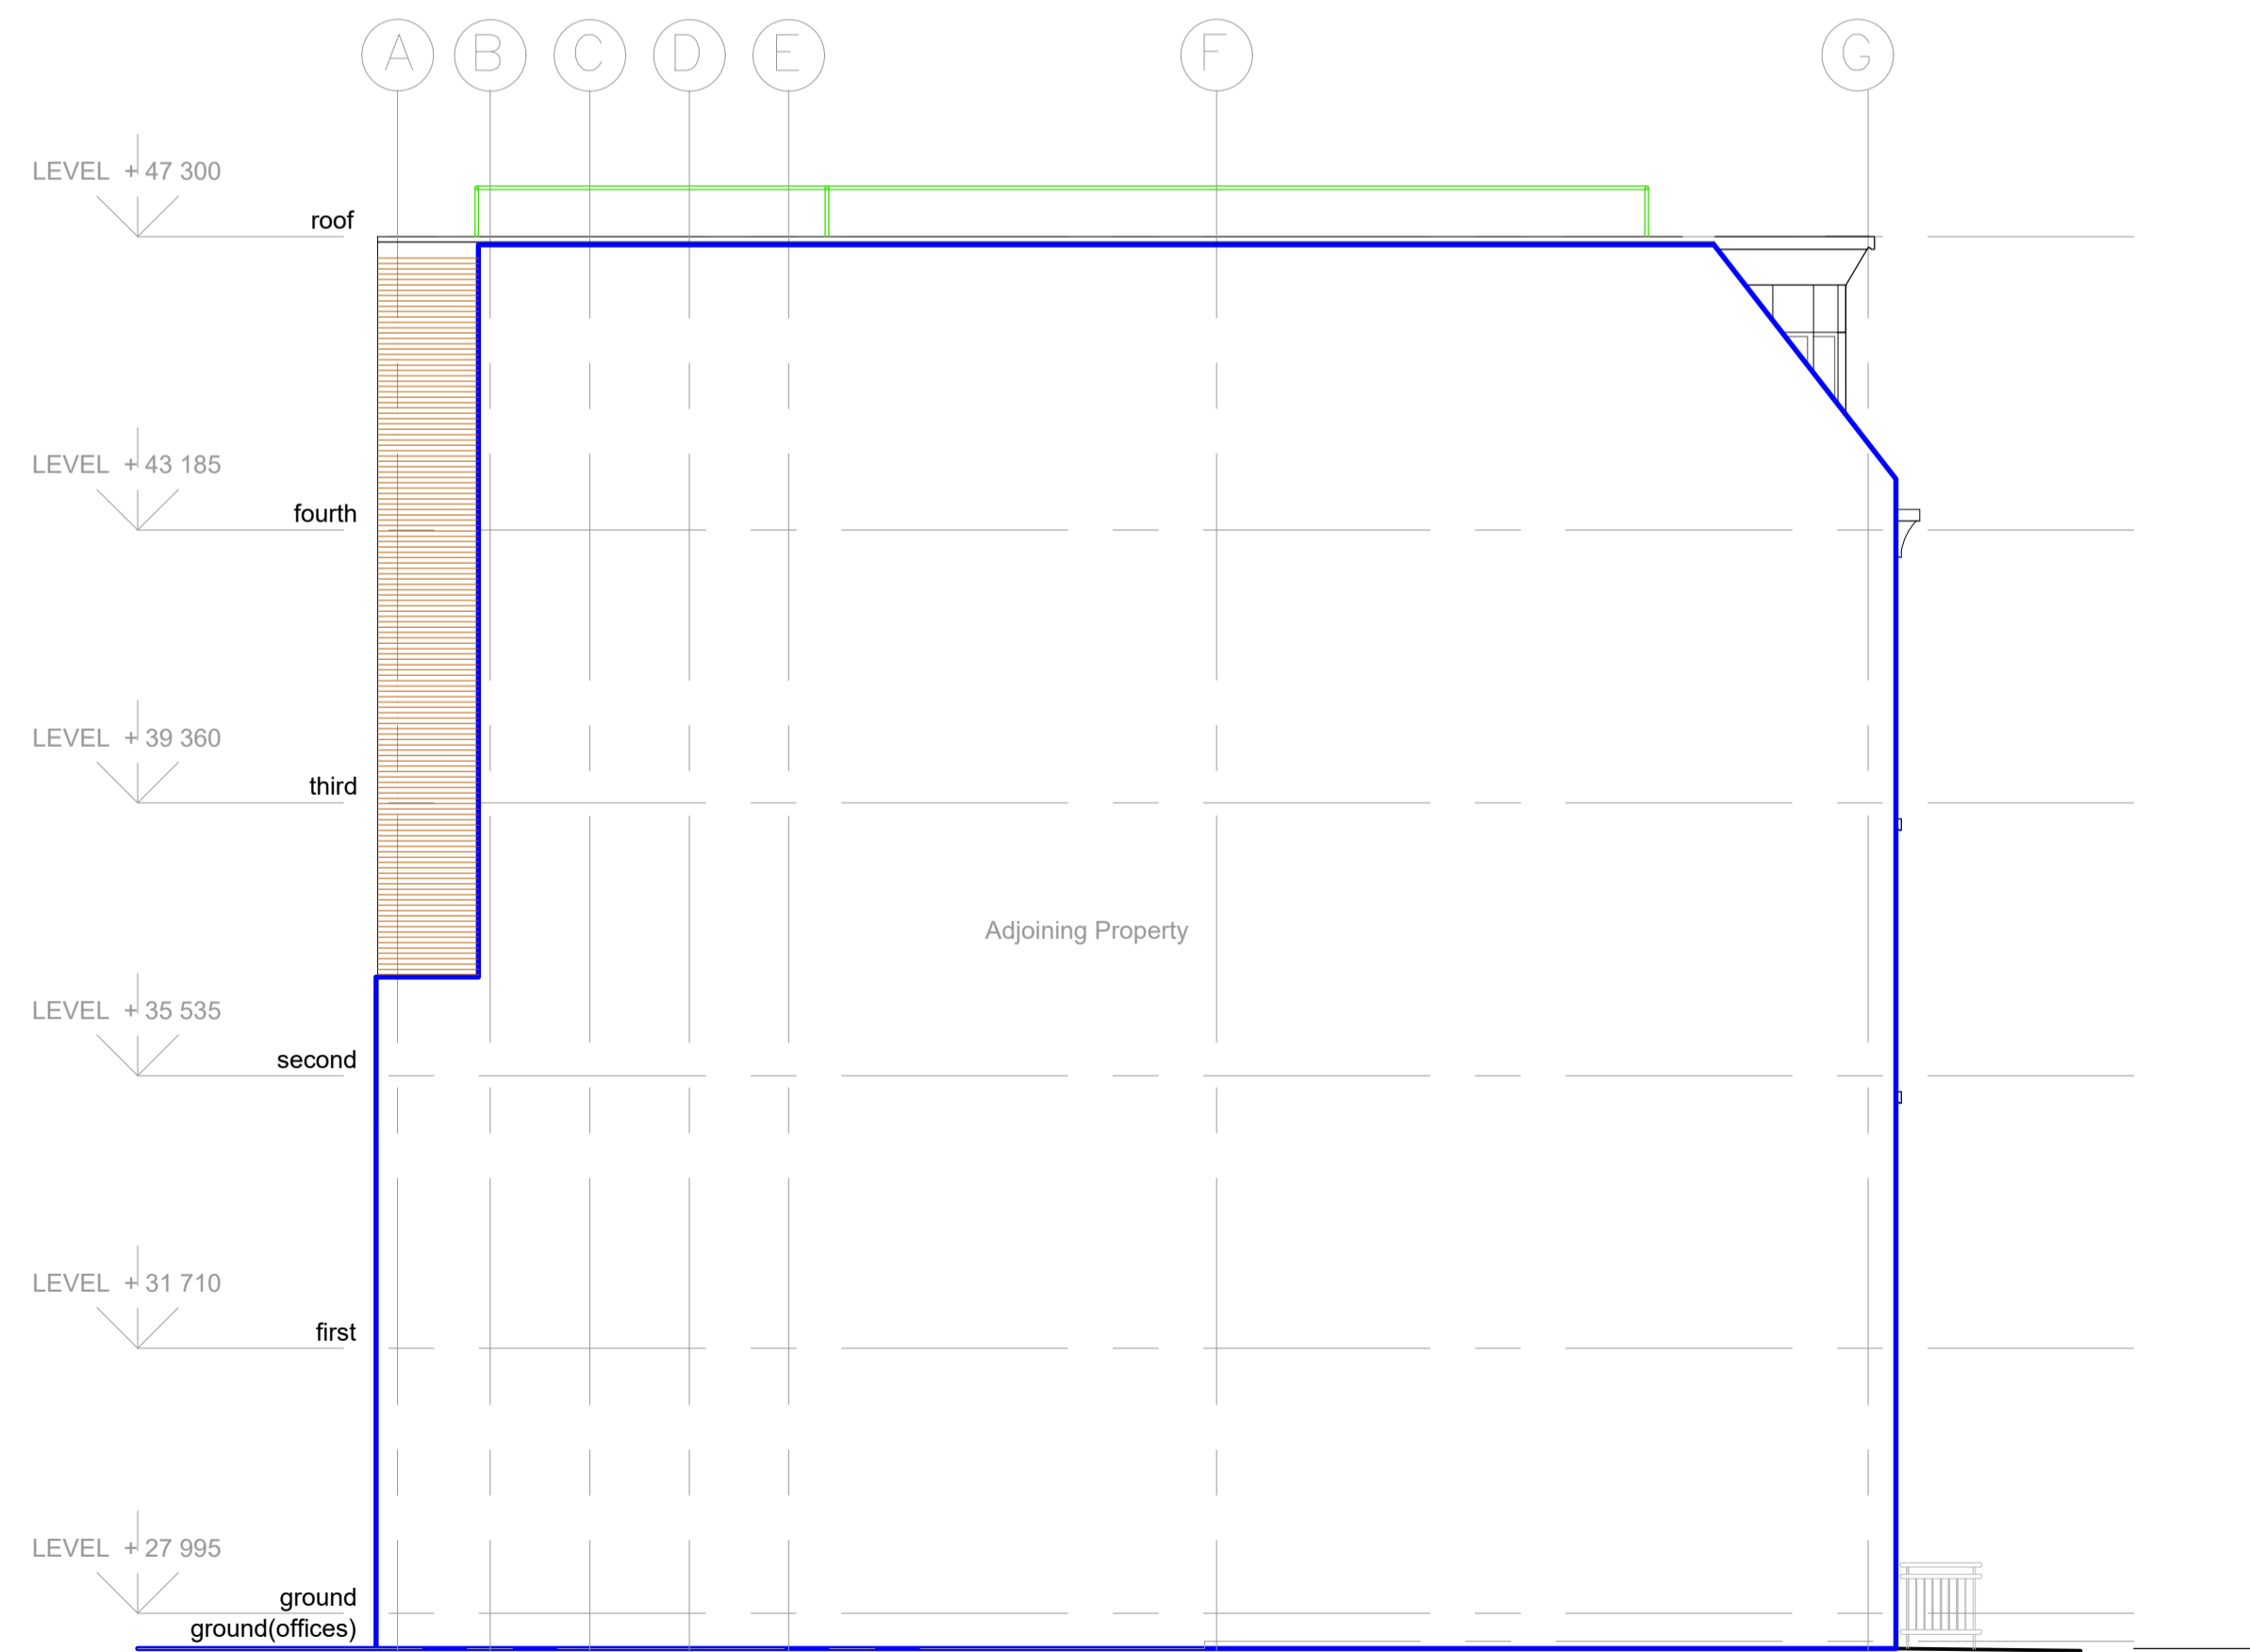

NORTH ELEVATION



EAST ELEVATION

EXISTING ELEVATIONS

REV	DESCRIPTION	DATE
0		
Estates & Agency		
CLIENT		
38 WHITFIELD STREET LONDON W1T 2RH		
SITE ADDRESS		
EXISTING ELEVATIONS		
DRAWING TITLE		
EAA 516	Ex E002	1
PROJECT NO.	DRAWING NO	REV.
1:100 on A1	Existing	
SCALE	DESCRIPTION	
AV	11.05.2023	
DRAWN	DATE	
T. 020 7487 3222 F. 020 7487 3555 BASEINTERIORS		
BASE		
15 BERKELEY MEWS LONDON W1H 7AX		

