



01 ELEVATION

DRAWING NOTES

GENERAL NOTE

- Read in conjunction with [00], [21], [22], [32], [35], [43], [45], [46], [68], [74], [75], [90] series drawings
- Read in conjunction with NBS specification
- Read in conjunction with M&E consultants' information
- Read in conjunction with Structural engineers' information
- Read in conjunction with Lighting designers' information
- Read in conjunction with Principal designers' information
- Read in conjunction with Fire consultant's information

REVISION DATE NOTE

P01	17.03.23	PLANNING ISSUE
P02	01.06.23	PLANNING ISSUE


TEAM

CLIENT	Lazar Investments
STRUCTURAL ENGINEER	Quadrant Harmon
CIVIL ENGINEER	GLP
MEP ENGINEER	GLP
COST CONSULTANT	CN Associates
PROJECT MANAGER	Cushman Wakefield
APPROVED INSPECTOR	Solus
CDM ADVISOR	Shore Engineering
LANDSCAPE DESIGN	Studio CHB
FIRE ENGINEER	Jensen Hughes
LIGHTING DESIGN	Studio 29

GENERAL NOTES

1. Do not scale from this drawing.
2. All dimensions to be checked on site by the contractor and such dimensions to be his responsibility.
3. Report all drawing errors, omissions and discrepancies to the architect.
4. This document may be issued in an uncontrolled CAD format to enable others to use it as background information to make alterations and/or additions. In that instance the file will be accompanied by a PDF version. It is for those making such alterations and additions to ensure that they make use of current background information. Gibson Thornley Architects accepts no liability for any such alterations or additions to the background information or arising out of changes to background information which occur prior to alterations of additions being made.

LOCATION

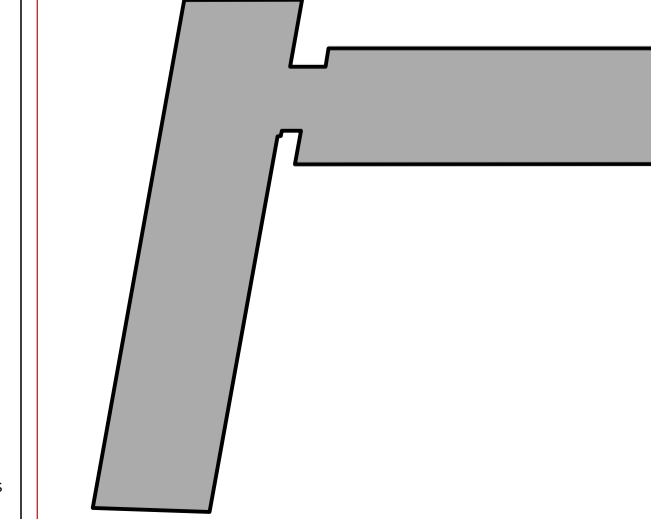

GIBSON THORNLEY

Gibson Thornley Architects Limited
 No. 4 The Hangar
 Perseverance Works
 25-27 Hackney Road
 London E2 7NX
 www.gibsonthornley.com
 info@gibsonthornley.com
 +44 (0)20 7729 7064

JOB TITLE
MAPLE HOUSE
 DRAWING TITLE
PROPOSED WEST ELEVATION

DRAWN BY BG	CHECKED BG	SCALE 1:100@A1 1:200@A3	STATUS PLANNING
PROJECT 20024	ZONE -	TYPE AL	CLASSIFICATION [00]
DRAWING NO 210	REVISION P02		