

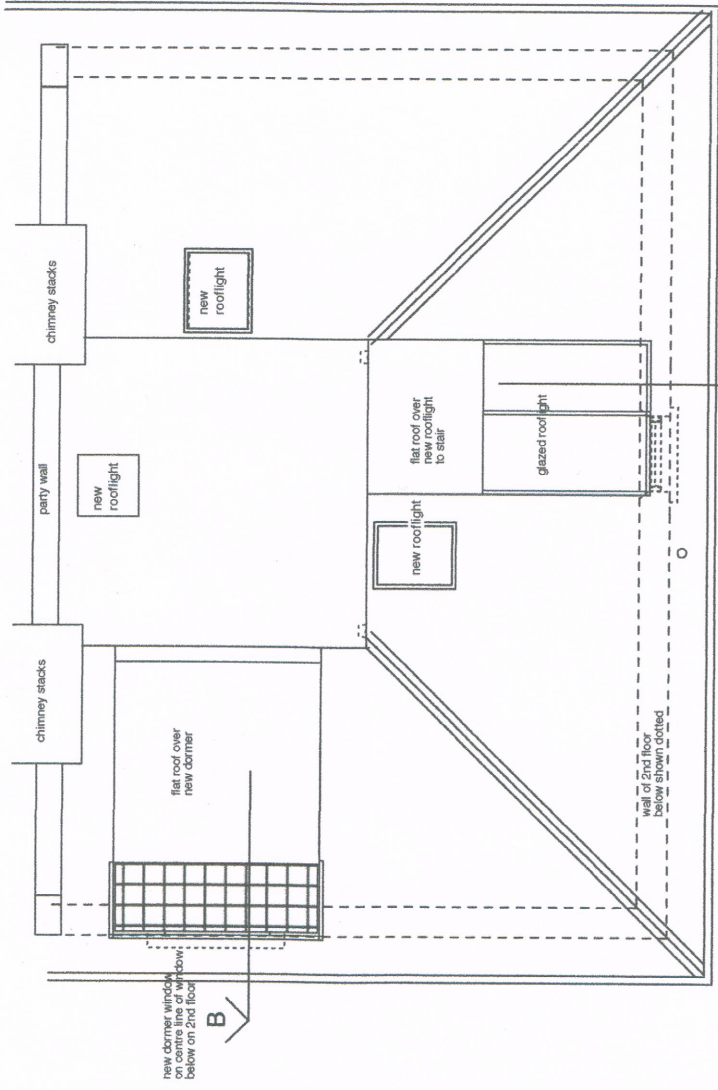


proposed 3rd floor studio flat

 

Proposed roof plan

 

Studio flat  
15 Upper Park Road  
London NW3 2UN  
Proposed plans 2nd and  
roof studio flat

Scale 1:50 @ A2  
Date Feb 2023  
Dwg No: UPR/15/02