


NOTES

- Do not scale drawings.
- All dimensions are to be checked on site, including levels and sewer inverts prior to commencement of work and any discrepancies reported to the designer.
- All dimensions are in millimetres and are structural unless indicated otherwise.
- All works shall be carried out in accordance with the current edition of the Building Regulations and other relevant statutory requirements.
- All materials and workmanship shall conform with the relevant British Standard specifications and codes of practice.
- This drawing is the sole copyright of architecture2interior design Ltd and cannot be used or reproduced without consent ©

Note:
For planning purposes the Local Authority can scale from the plans

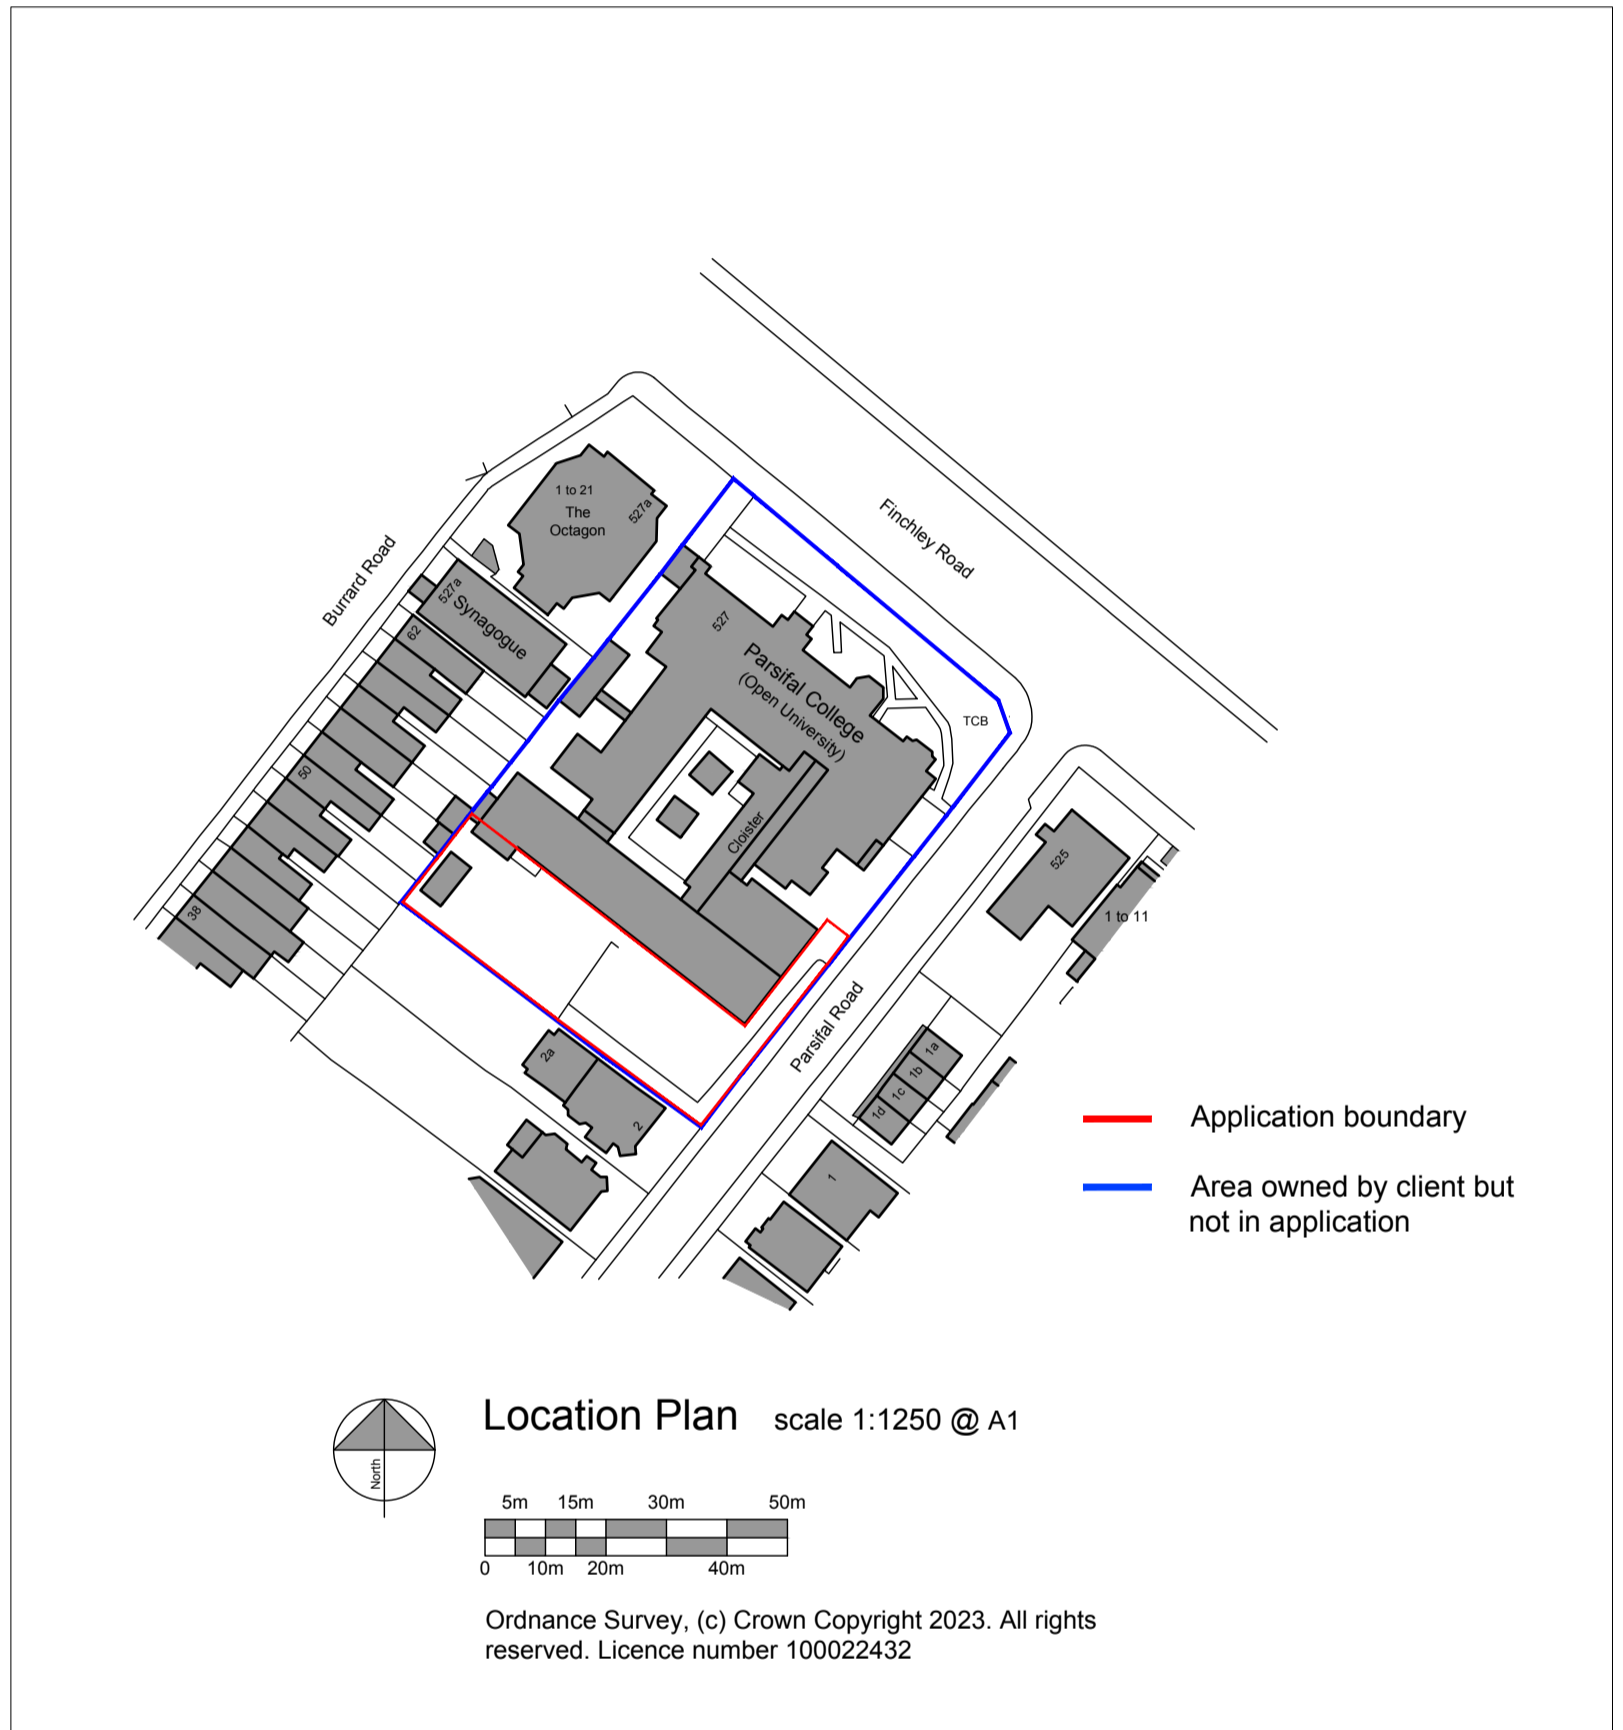

Existing Site Plan Scale 1:200 @ A1

Rev Date Note

architecture2interior design Ltd
 contact details: info@architecture2interiordesign.co.uk
 m: 07765 003555

Portakabin

Proposed Temporary Classrooms for ESCP Europe Business School at 527 Finchley Road, London NW3 7BG Existing Site Plan

Date: March 2023

Scale : 1:200 & 1:1250 @ A1

Drawing Number P235-PL01 Rev -