

SITE PLAN
Scale 1:200

LEGEND




—	Application boundary
—	Area owned by client but not in application

THESE NOTES ARE IMPORTANT

If you are in any doubt about something - ASK

This drawing must be read in conjunction with all necessary architectural, structural, services drawings and scope of works

This drawing is copyright protected and unless specifically agreed with Markwick Architects can only be used for the project noted in the title box below.

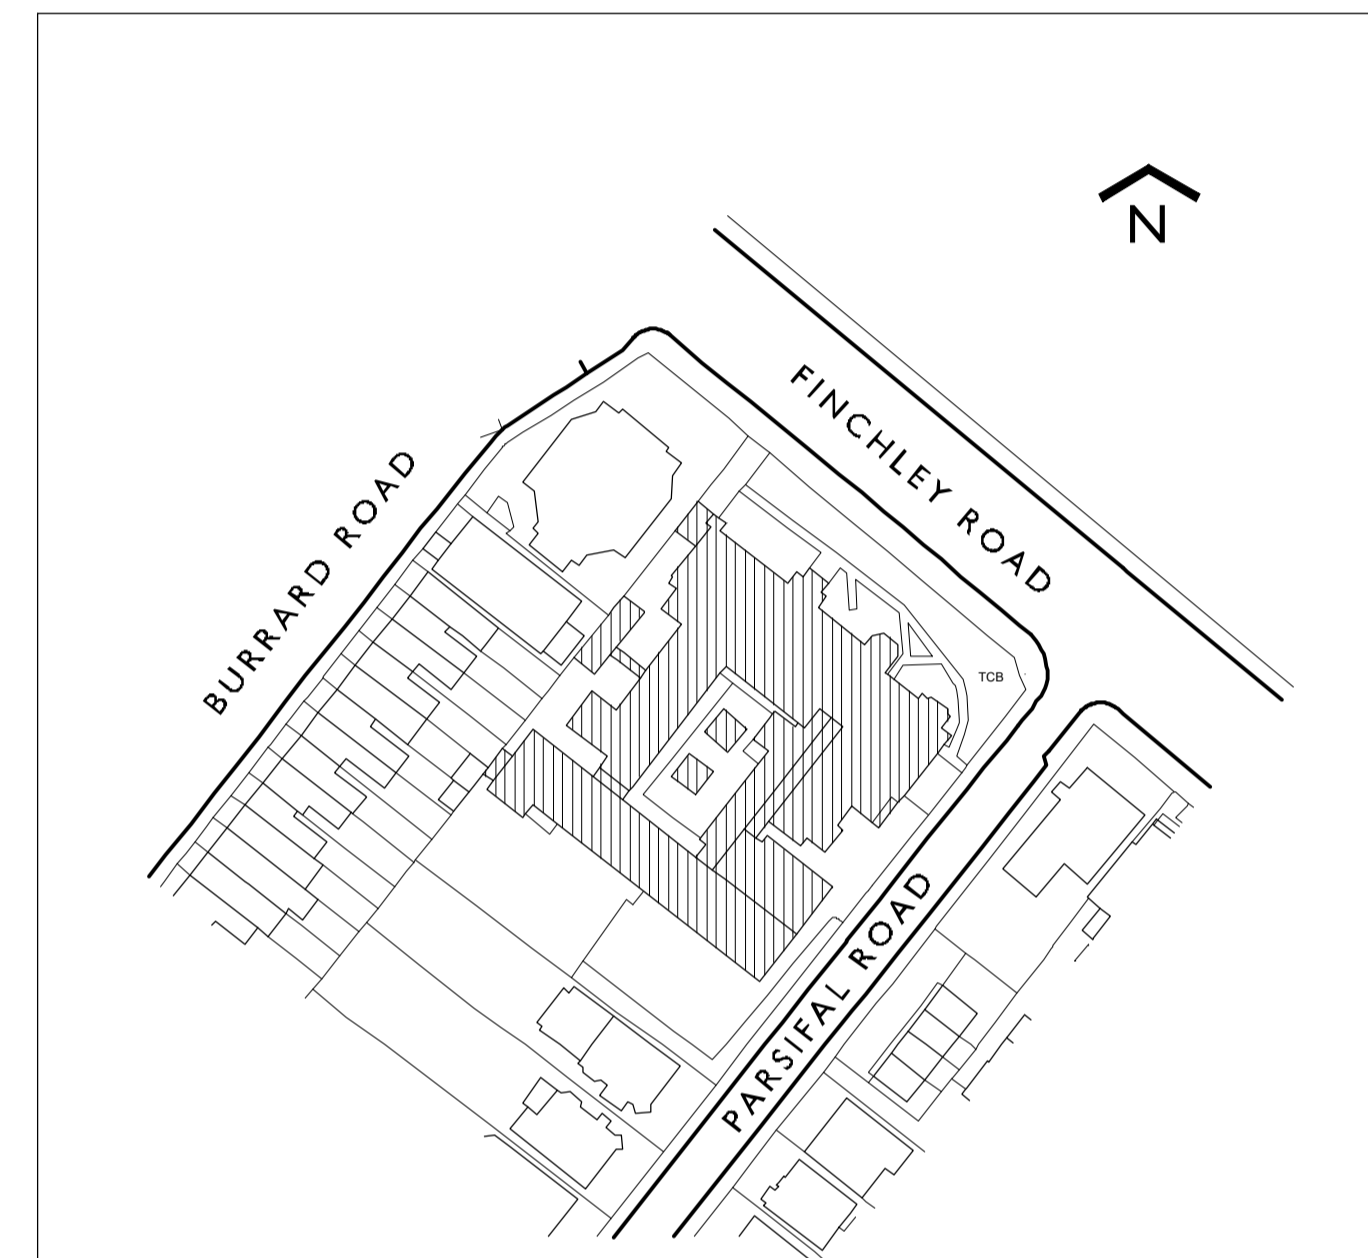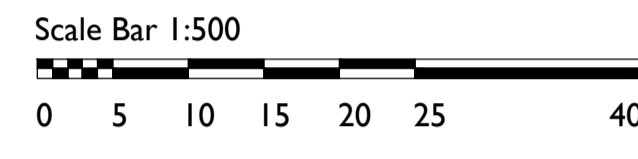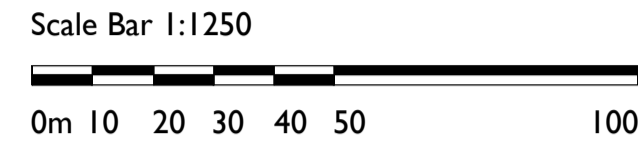

LOCATION PLAN
Scale 1:1250

Ordnance Survey, (c) Crown Copyright 2023.
All rights reserved. Licence number 100022432

* ISSUED FOR PLANNING	07.06.23	TC	TM
REV. DESCRIPTION	DATE	DRN	CHKD.

MARKWICK ARCHITECTS
THE OLD DAIRY
51a ST. PETERS STREET
SOUTH CROYDON SURREY CR2 7DG
TELEPHONE 020 8686 2955
E-MAIL ma@markwickarchitects.co.uk

CLIENT
ESCP Europe Business School

PROJECT
**527, Finchley Road,
London NW3 7BG**

DRAWING TITLE
**Site & Location
Plans**

DATE	SCALE
May 2023	as shown @ A1

DRAWING NUMBER	DRAWING REVISION
2213 / P / 600	*

DRAWN BY	CHECKED BY
TC	TM