



NOTE: ALL MATERIALS TO BE USED
SHOULD BE SIMILAR IN APPEARANCE TO
THE EXISTING BUILDING

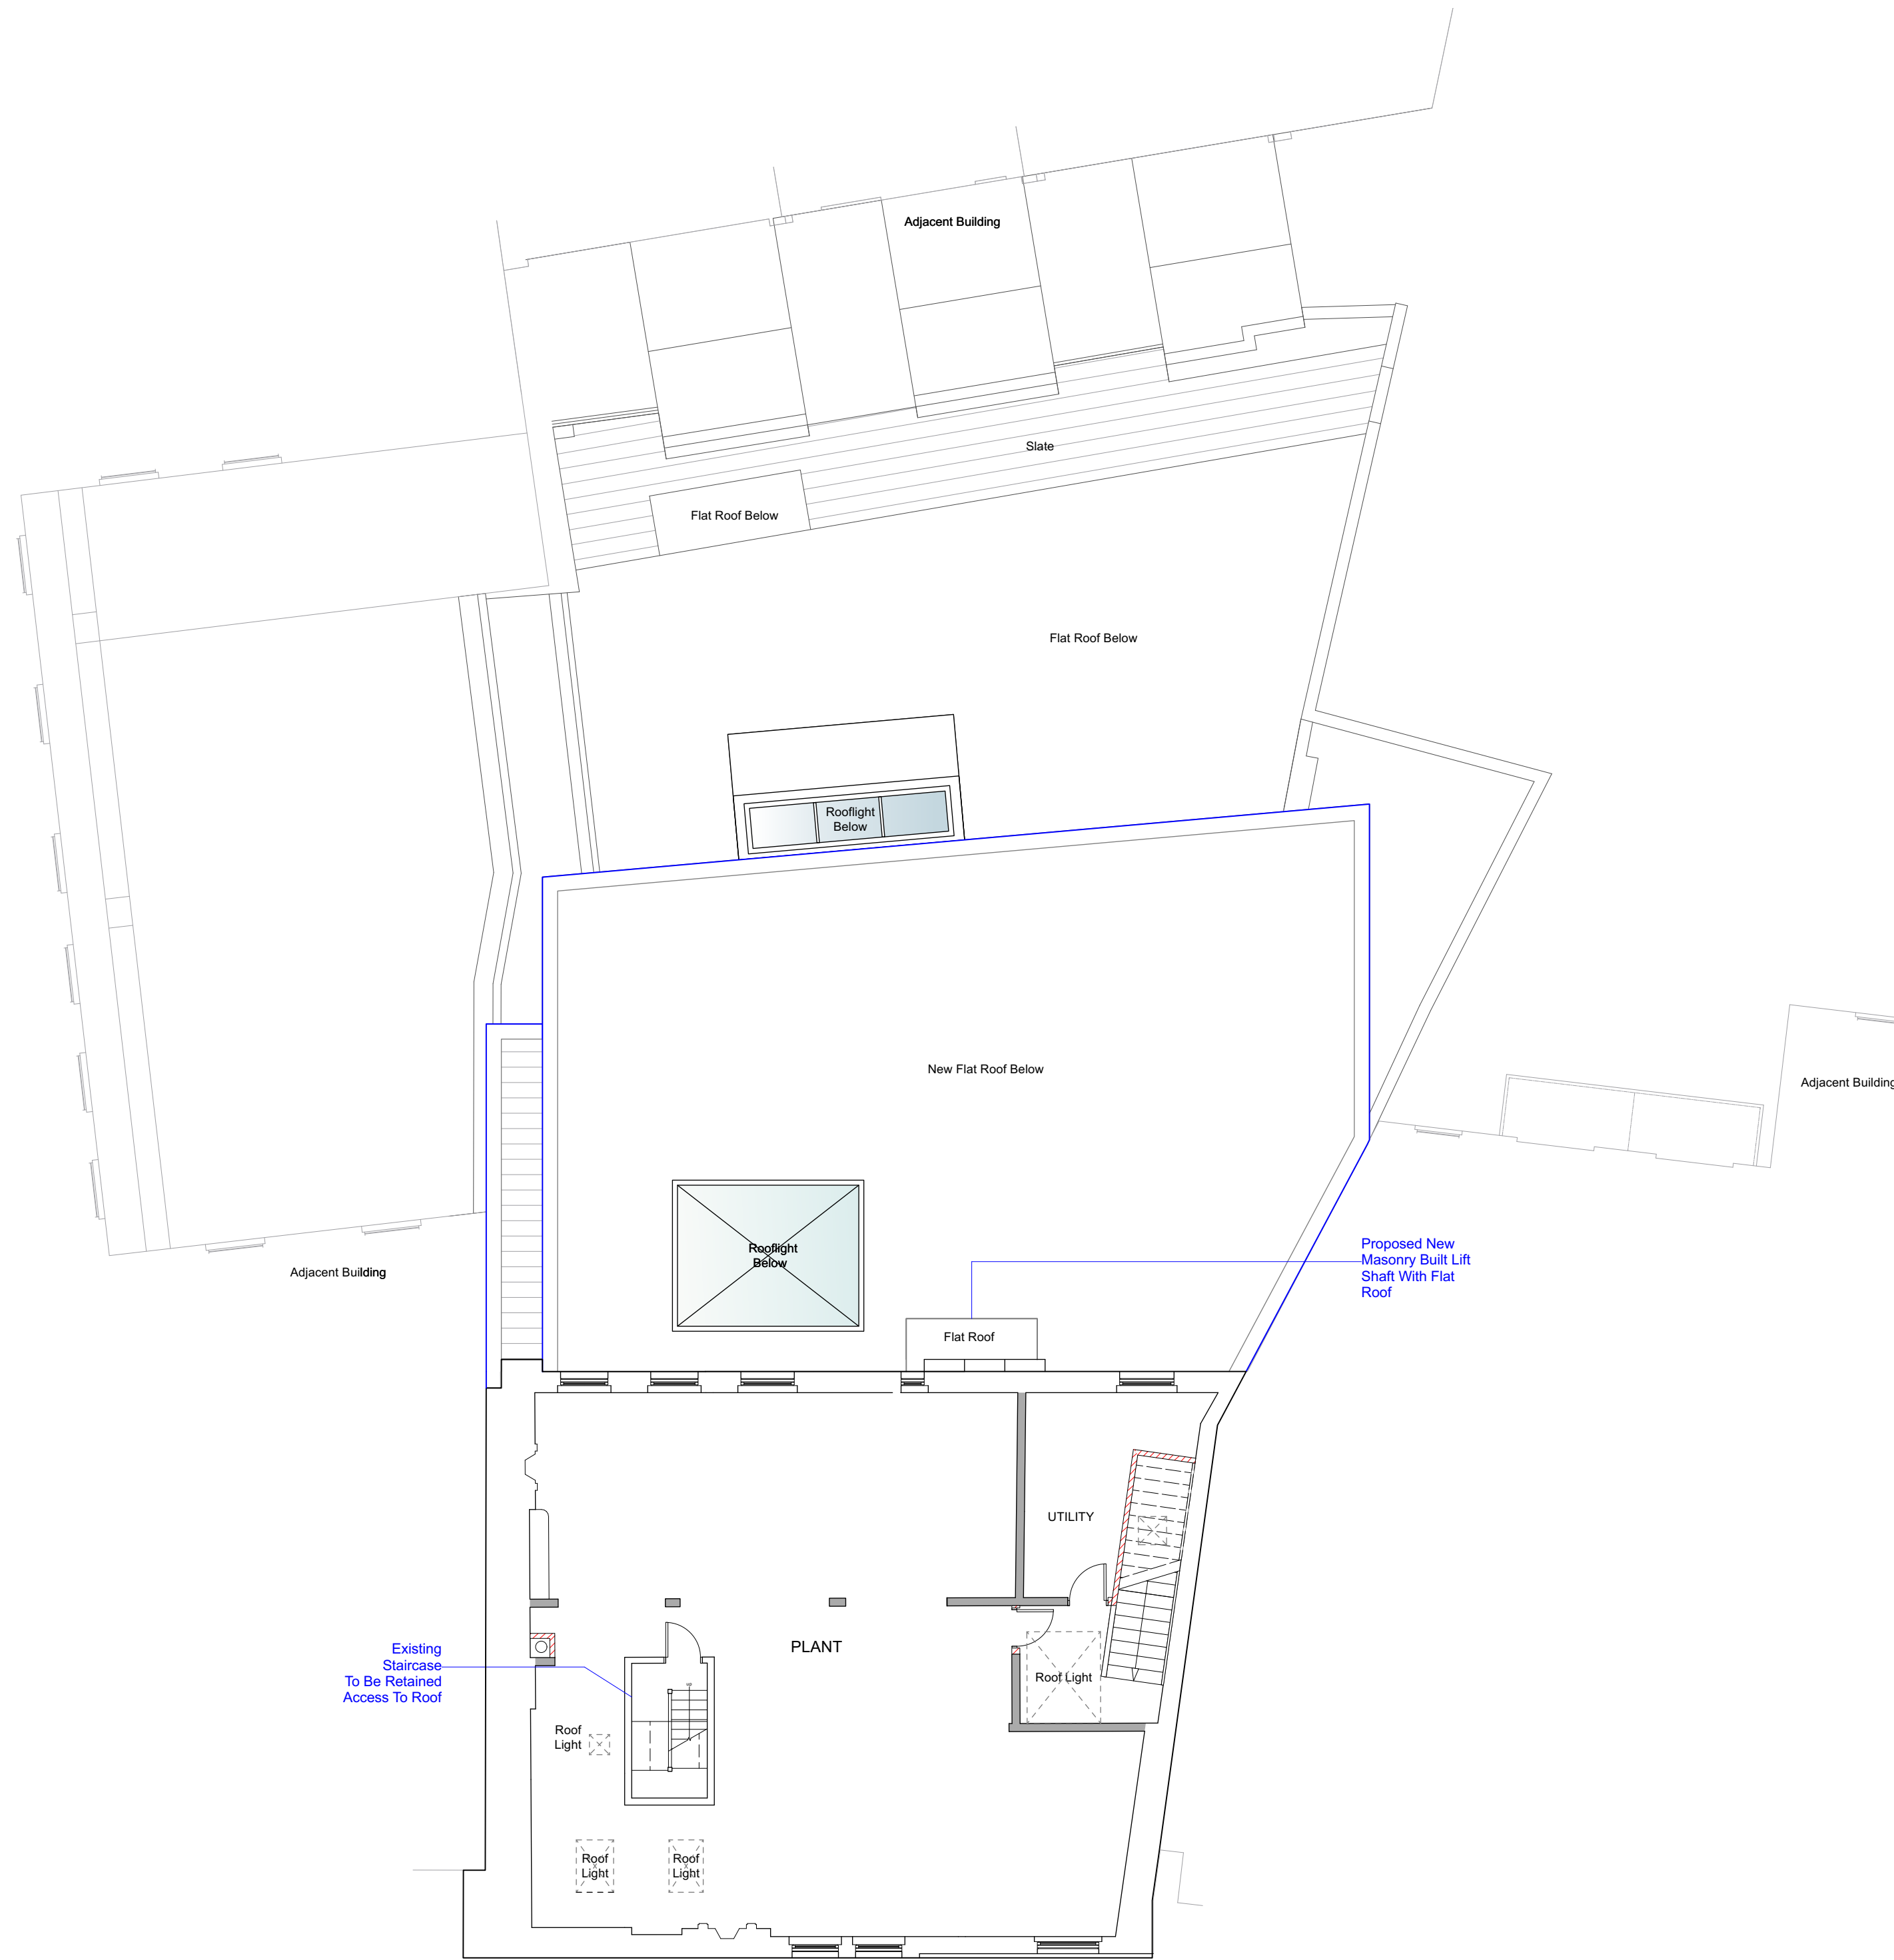

THIRD FLOOR PLAN
Scale: 1:100

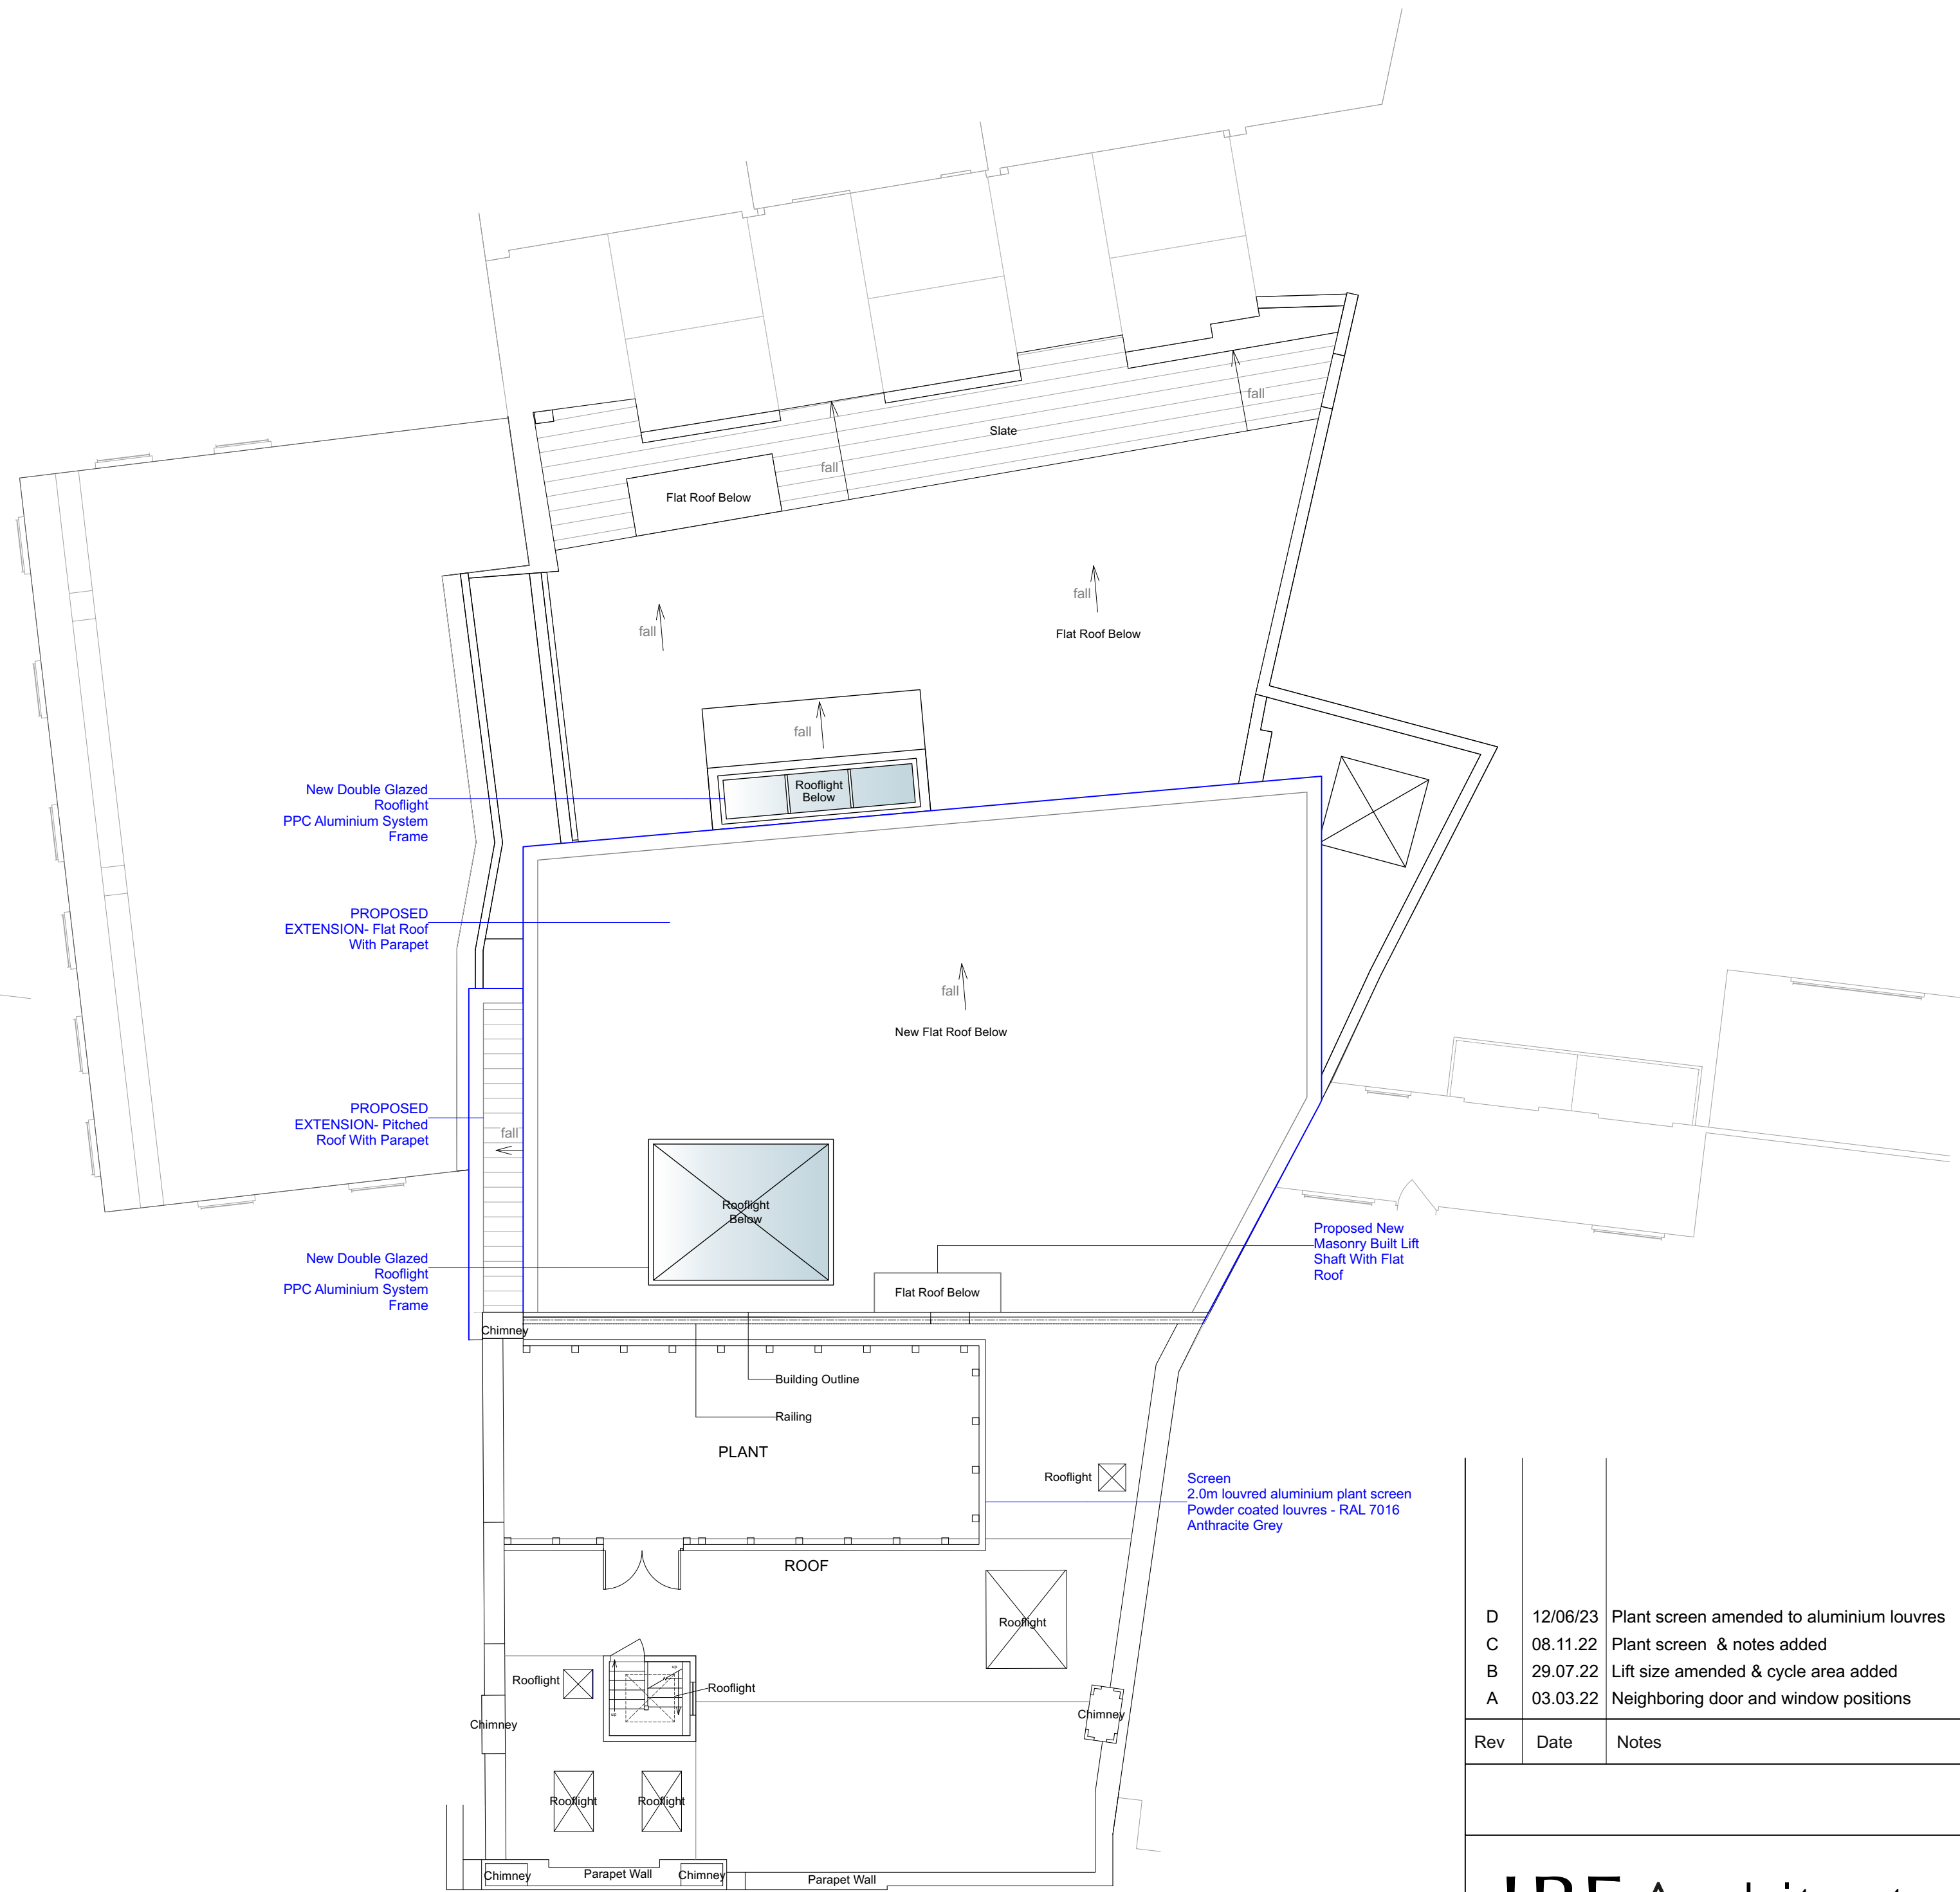

ROOF PLAN
Scale: 1:100

D	12/06/23	Plant screen amended to aluminium louvres
C	08.11.22	Plant screen & notes added
B	29.07.22	Lift size amended & cycle area added
A	03.03.22	Neighboring door and window positions

Rev	Date	Notes
-----	------	-------

LBF Architects

Unit 12, 58 Marsh Wall, London E14 9TP - Tel: 0207 536 2100
info@lbfarchitects.co.uk www.lbfarchitects.co.uk

Project:
P7580 FORMER SOUL STORE
34 KILBURN HIGH ROAD
KILBURN, LONDON NW6 5UA


Client:
JD WETHERSPOON PLC

Drawing:
PROPOSED PLANS
OPT B

Scale:	Drawn:	Checked:	Date:
1:100@A1	PK	FB	JAN 22

Drg no:	Rev:
---------	------

2021-056-B009 PL	D
------------------	---

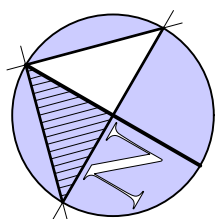

2 0 2 4 6 8 10m
Metres