


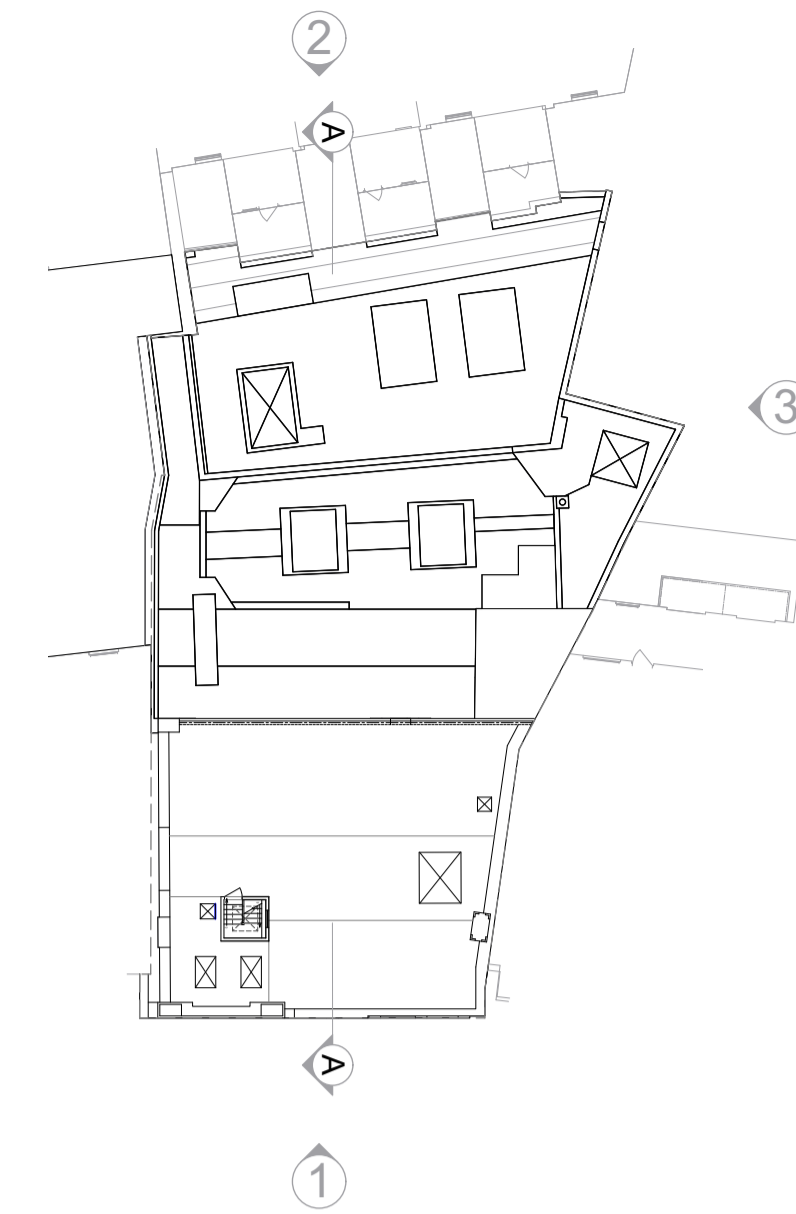

1 FRONT ELEVATION  
Scale: 1:100





2 REAR ELEVATION  
Scale: 1:100



3 SIDE ELEVATION  
Scale: 1:100



Section A-A  
Scale: 1:100

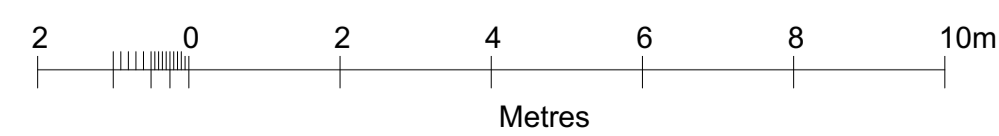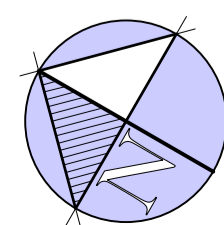

Rev	Date	Notes
B	12/06/23	Front Entrances amended with omission of hoardings to show existing doors
A	03.03.22	Neighbouring door and window positions

**LBF Architects**

Unit 12, 58 Marsh Wall, London E14 9TP - Tel: 0207 536 2100  
info@lbfarchitects.co.uk www.lbfarchitects.co.uk

Project:  
P7580 FORMER SOUL STORE  
34 KILBURN HIGH ROAD  
KILBURN, LONDON NW6 5UA

Client:  
JD WETHERSPOON PLC

Drawing:  
EXISTING ELEVATIONS & SECTION  
OPT B

Scale:	Drawn:	Checked:	Date:
1:100@A1	PK	FB	JAN 22

Drg no:	Rev:
2021-056-B006 PL	B